


| | |
|-----------------|--|
| DATE | |
| BY | |
| ORIGINAL SURVEY | |
| SURVEYED | |
| PLOTTED | |
| NOTE BOOK | |
| NO. | |
| AREAS CHECKED | |

| | |
|-----------------|--|
| DATE | |
| BY | |
| ORIGINAL SURVEY | |
| SURVEYED | |
| PLOTTED | |
| NOTE BOOK | |
| NO. | |
| AREAS CHECKED | |

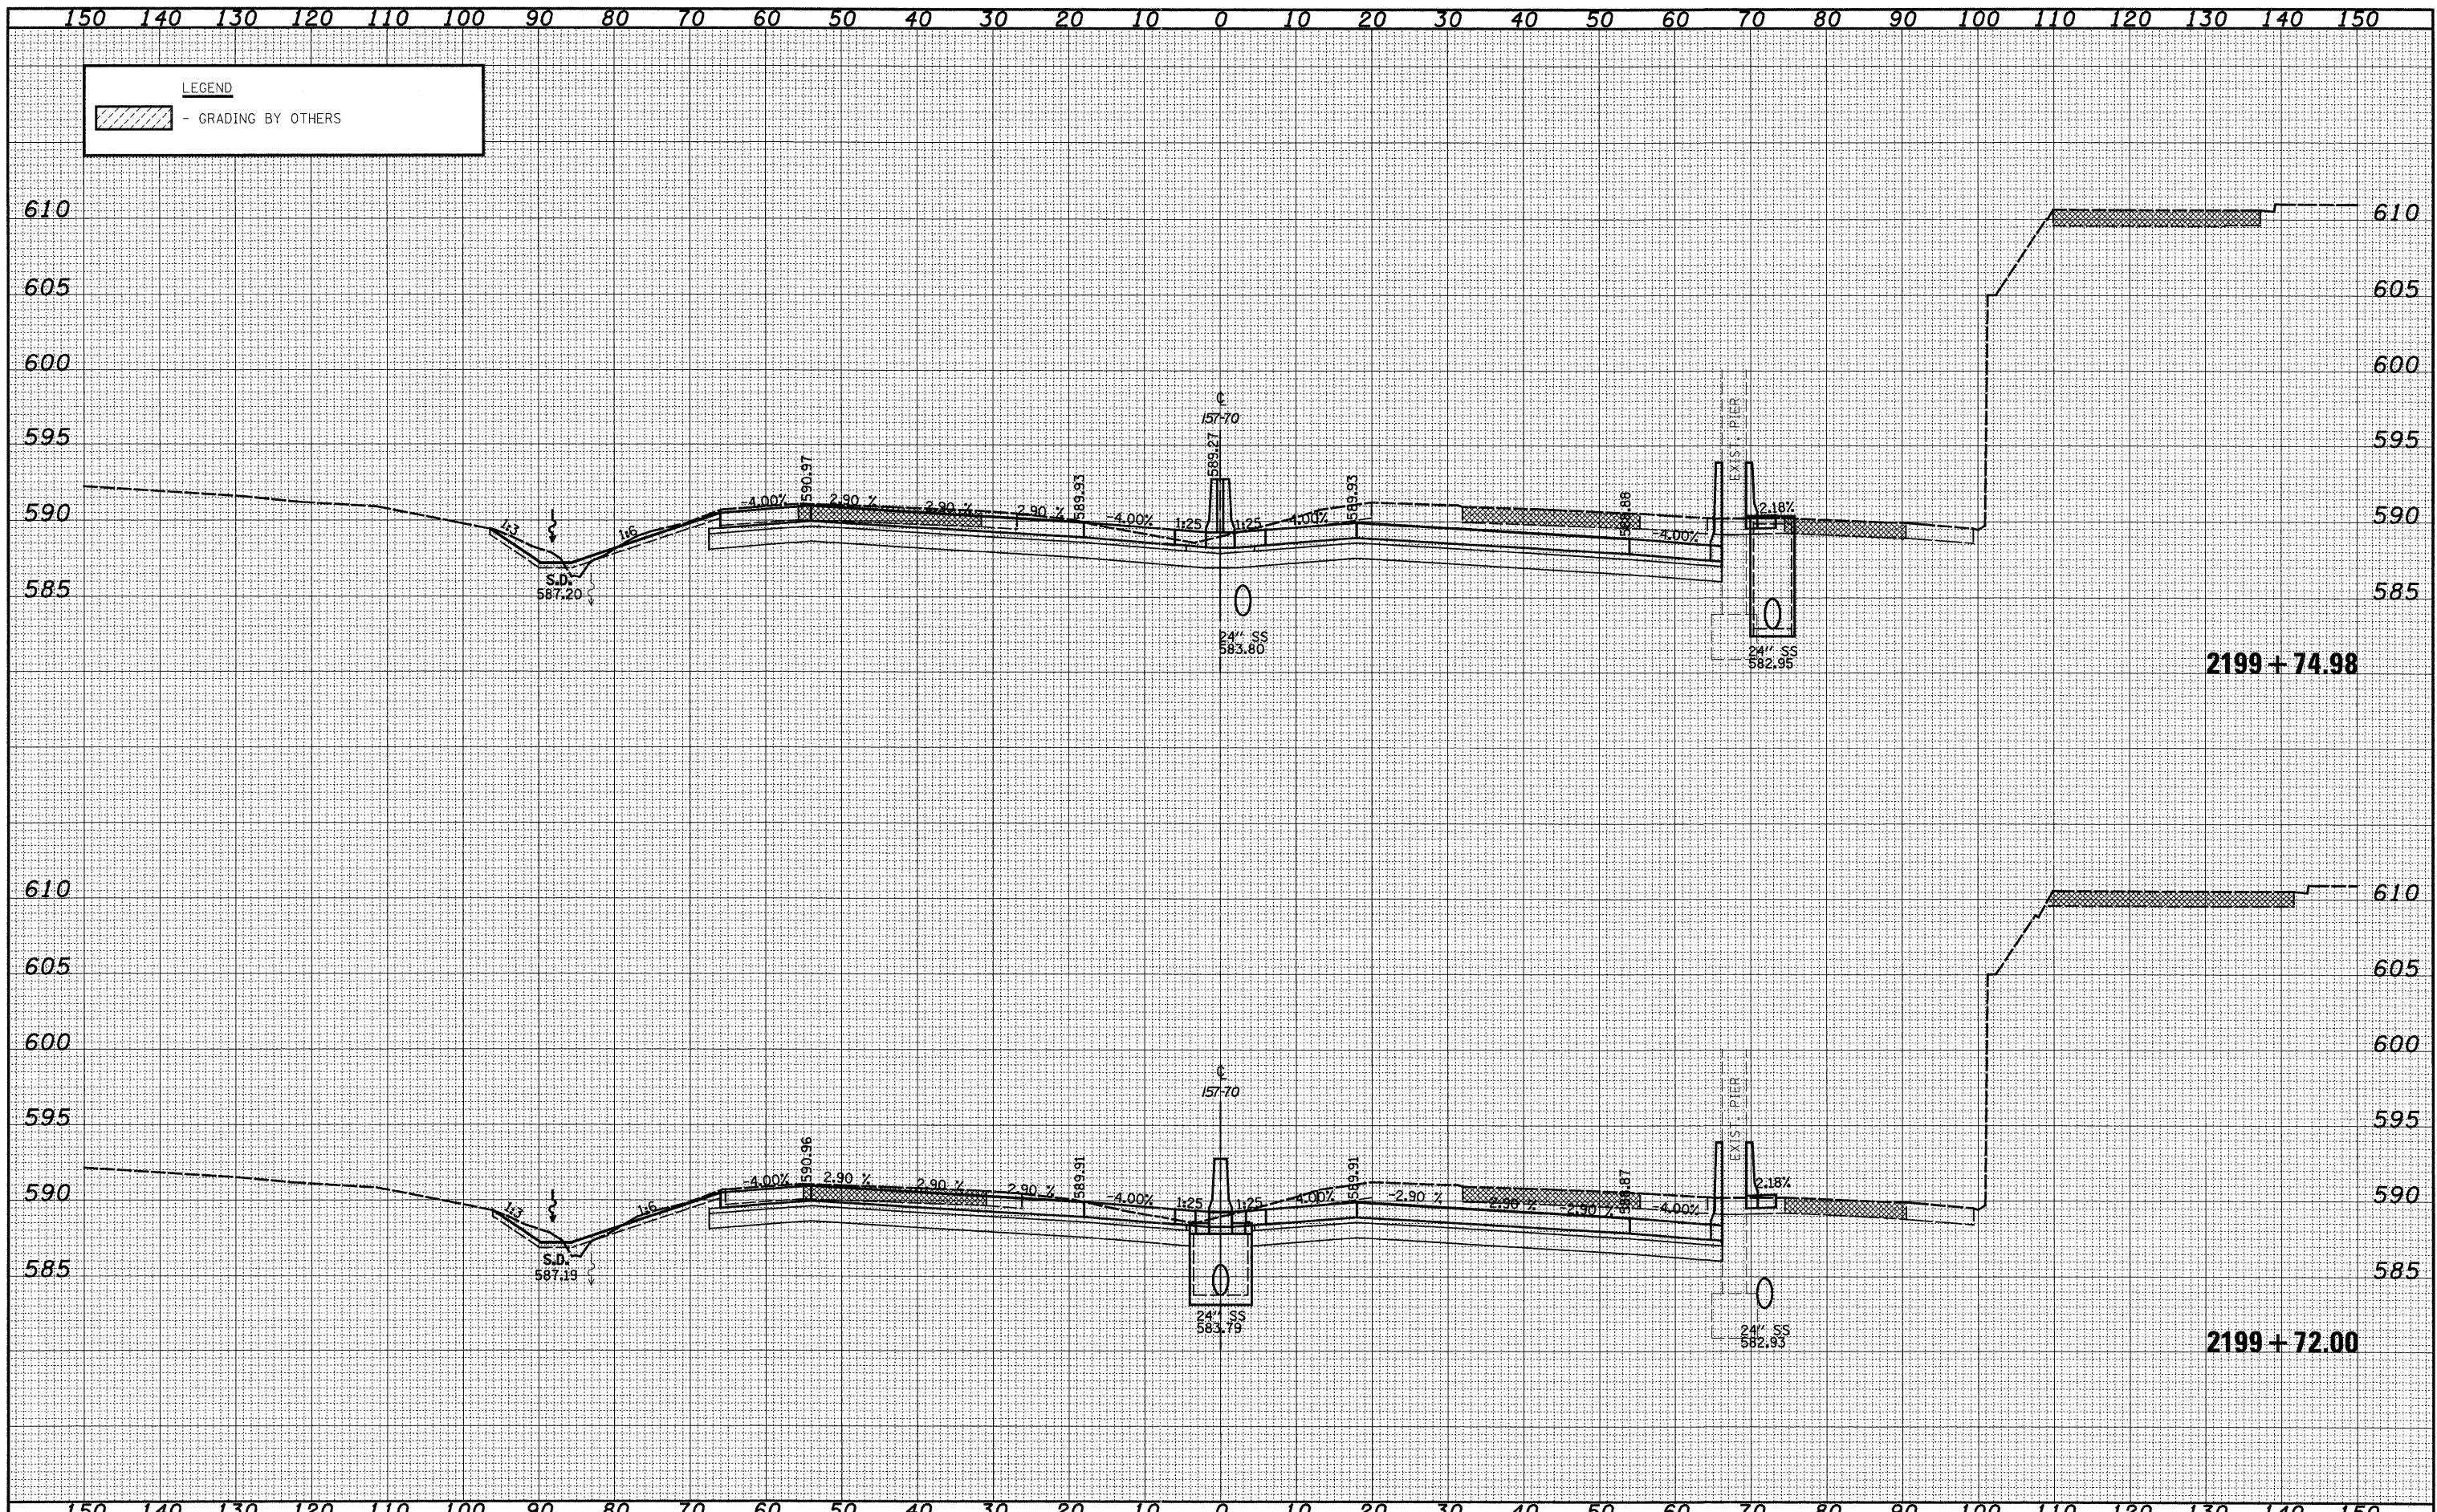

| | | | | | | | | | | | |
|-------------|--------------------|----------------------|-----------|---|---------------------------------|---|-----------|------------------------------------|--------------|-----------|--|
| FILE NAME = | USER NAME = *USER* | DESIGNED - JWS | REVISED - | STATE OF ILLINOIS DEPARTMENT OF TRANSPORTATION | CROSS SECTIONS FAI 57/70 | F.A.I. RTE. | SECTION | COUNTY | TOTAL SHEETS | SHEET NO. | |
| #19 | | DRAWN - LEC | REVISED - | | | 57/70 | (25-3,4R) | EFFINGHAM | 1098 | 551 | |
| | | CHECKED - BRM | REVISED - | | | CONTRACT NO. 74299 | | | | | |
| | | DATE - 4-01-08 | REVISED - | | | FED. ROAD DIST. NO. ILLINOIS FED. AID PROJECT | | | | | |
| | | PLOT SCALE = *SCALE* | | SCALE: 1"=10' | | SHEET NO. 125 OF 199 SHEETS | | STA. 2199+72.00 TO STA. 2199+74.98 | | | |