
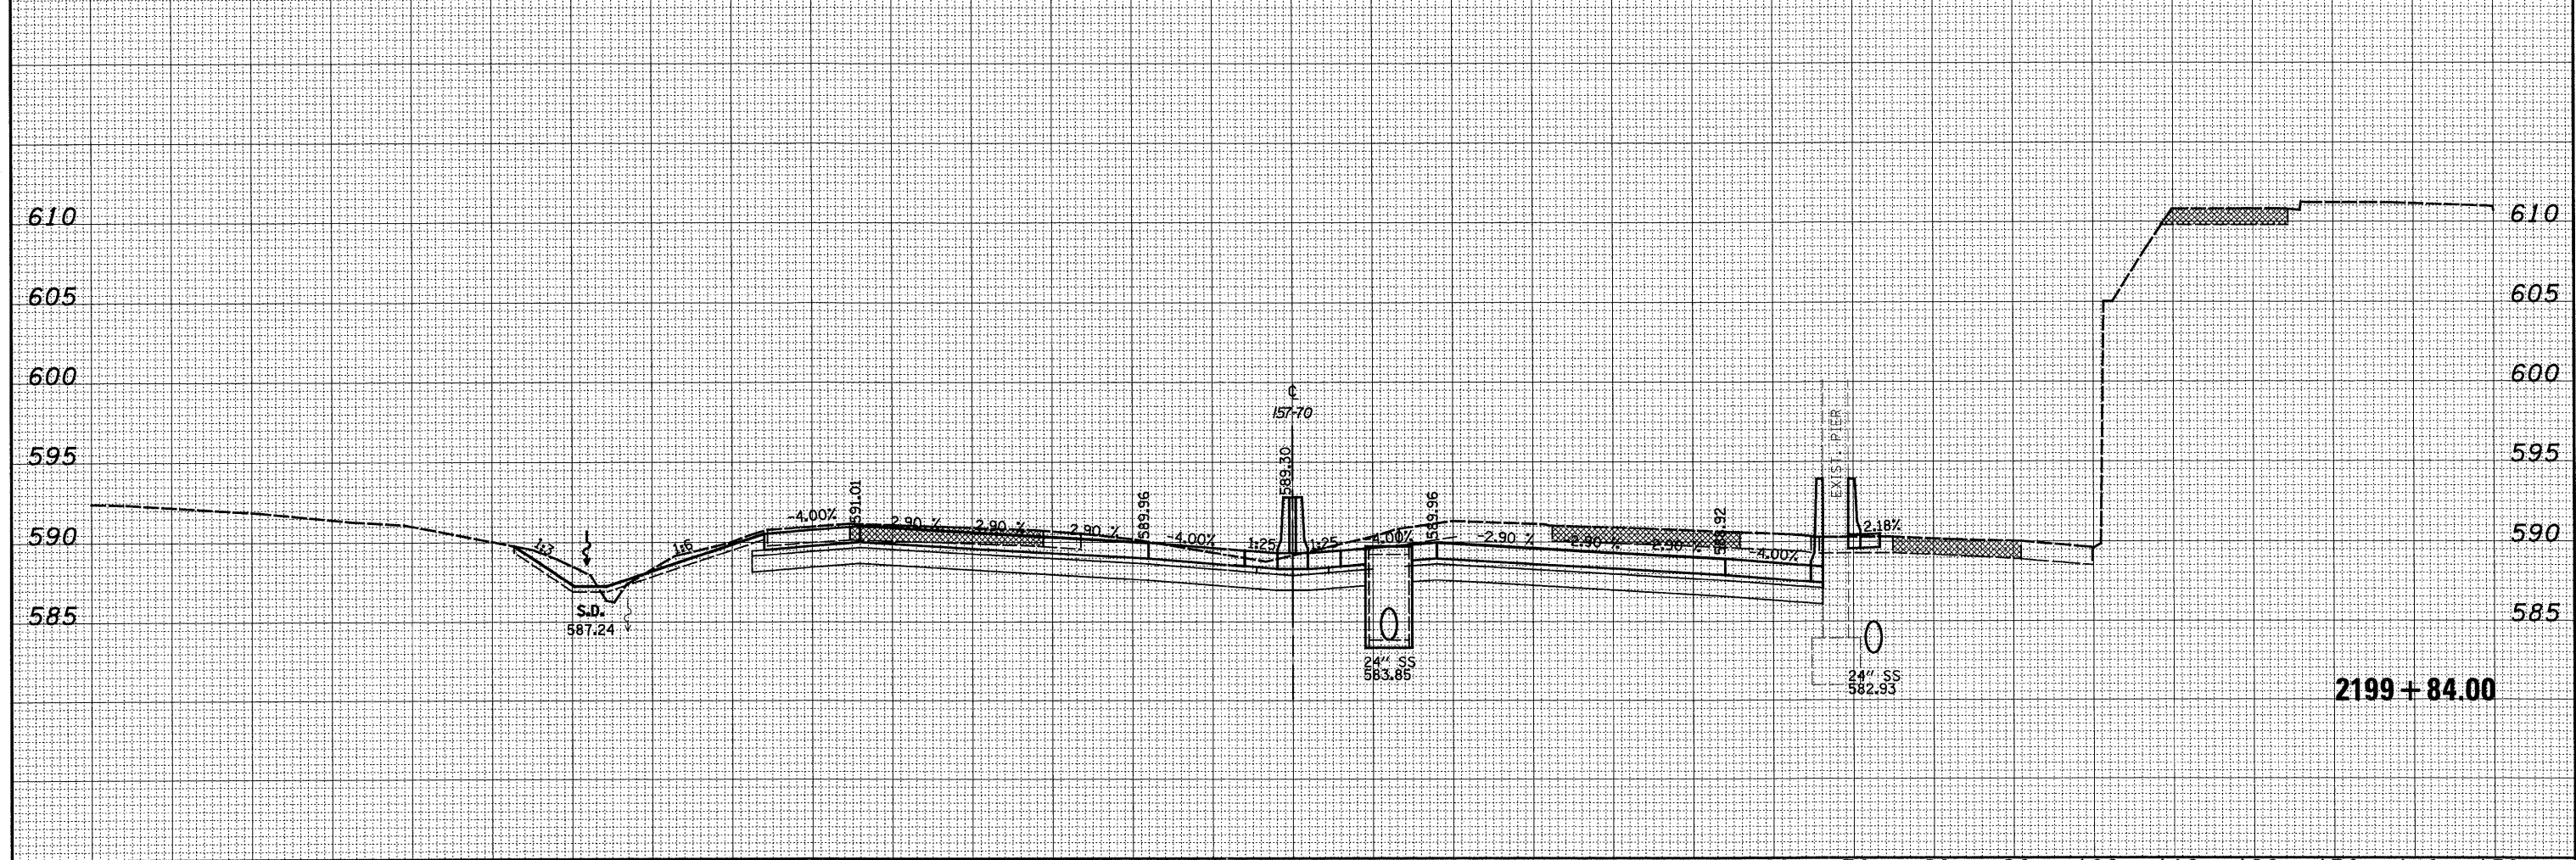


| | |
|---------------|--|
| DATE | |
| BY | |
| SURVEYED | |
| PLOTTED | |
| TEMPLATE | |
| NOTE BOOK | |
| AREAS CHECKED | |
| NO. | |

| | |
|---------------|--|
| DATE | |
| BY | |
| SURVEYED | |
| PLOTTED | |
| TEMPLATE | |
| NOTE BOOK | |
| AREAS CHECKED | |
| NO. | |

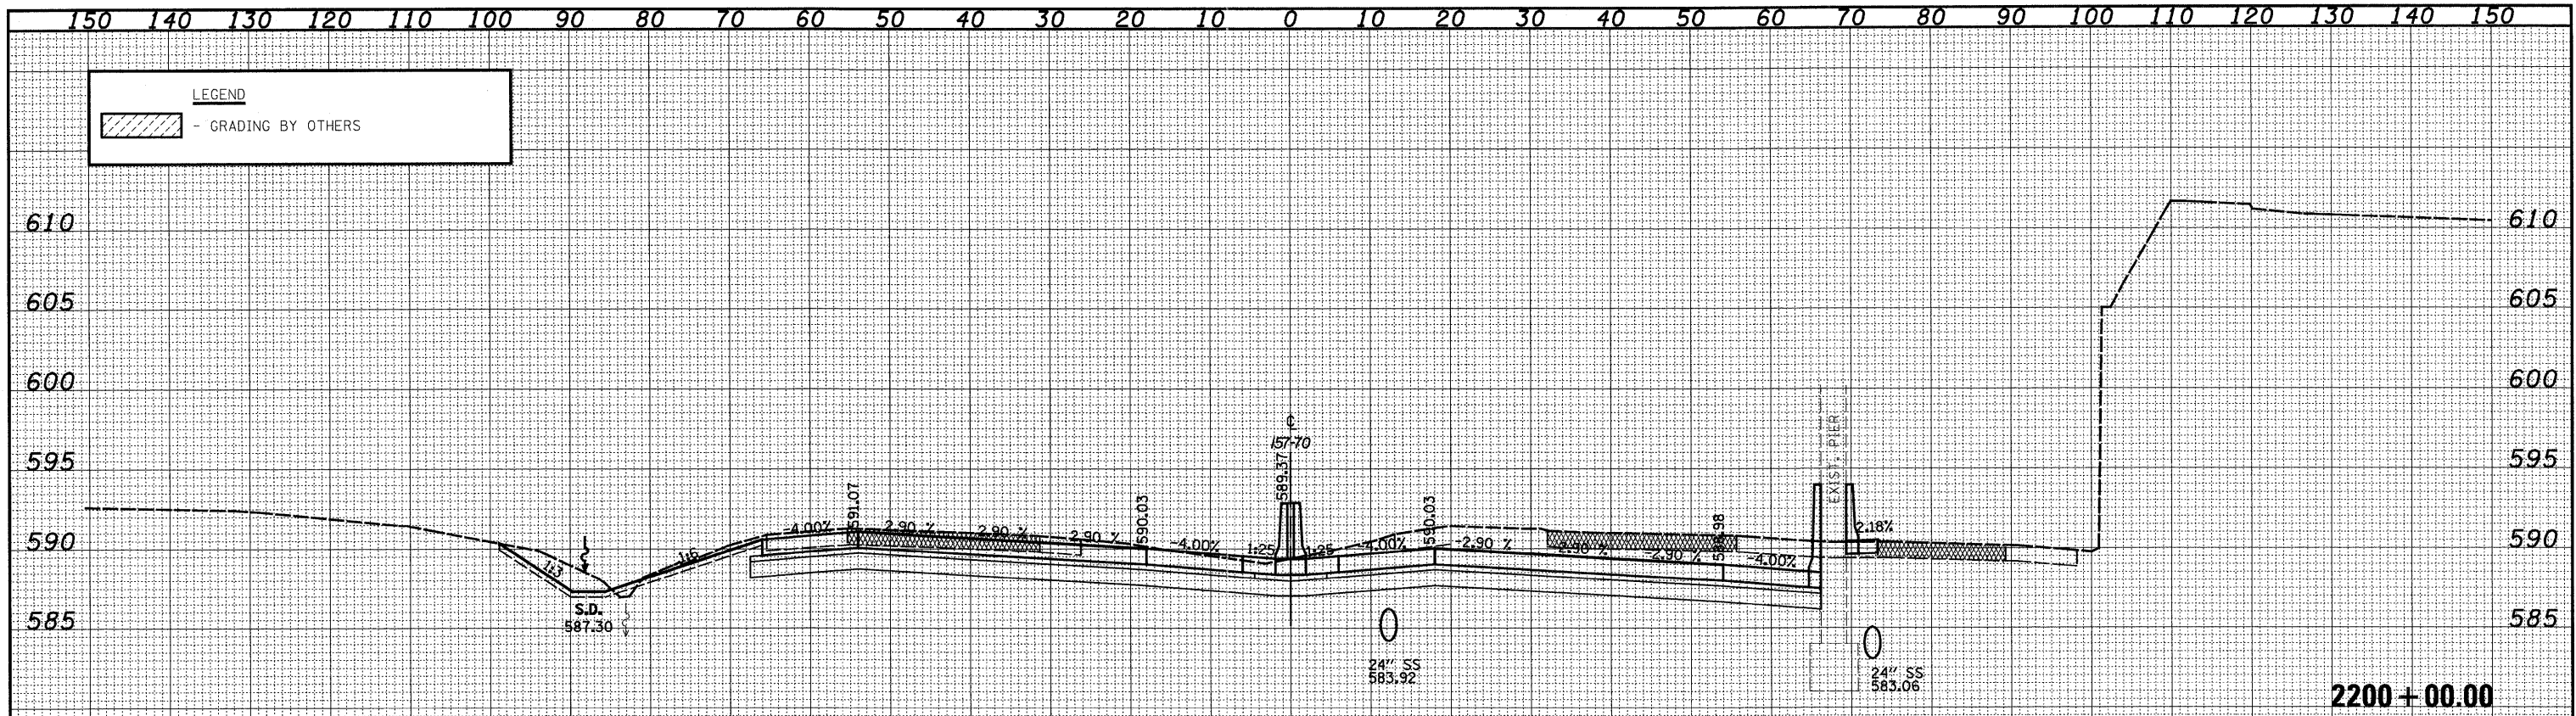

| | | | | | | | | | | | | |
|------------------|----------------------|----------------|-----------|---|---------------------------------|-----------------------------|------------------------------------|---|------------------|-------------------|---------------|--|
| FILE NAME = #119 | USER NAME = *USER* | DESIGNED - JWS | REVISED - | STATE OF ILLINOIS DEPARTMENT OF TRANSPORTATION | CROSS SECTIONS FAI 57/70 | | F.A.I. RTE. 57/70 | SECTION (25-3,4R) | COUNTY EFFINGHAM | TOTAL SHEETS 1098 | SHEET NO. 552 | |
| | PLOT SCALE = *SCALE* | DRAWN - LEC | REVISED - | | SCALE: 1"=10' | SHEET NO. 126 OF 199 SHEETS | STA. 2199+84.00 TO STA. 2200+00.00 | FED. ROAD DIST. NO. (ILLINOIS) FED. AID PROJECT | | | | |
| | PLOT DATE = *DATE* | CHECKED - BRM | REVISED - | | CONTRACT NO. 74299 | | | | | | | |
| | | DATE - 4-01-08 | REVISED - | | | | | | | | | |