


BY	DATE
FINAL SURVEY	SURVEYED
NOTE BOOK	PLOTTED
NO.	TEMPLATE
	AREAS CHECKED

BY	DATE
ORIGINAL SURVEY	SURVEYED
NOTE BOOK	PLOTTED
NO.	TEMPLATE
	AREAS CHECKED

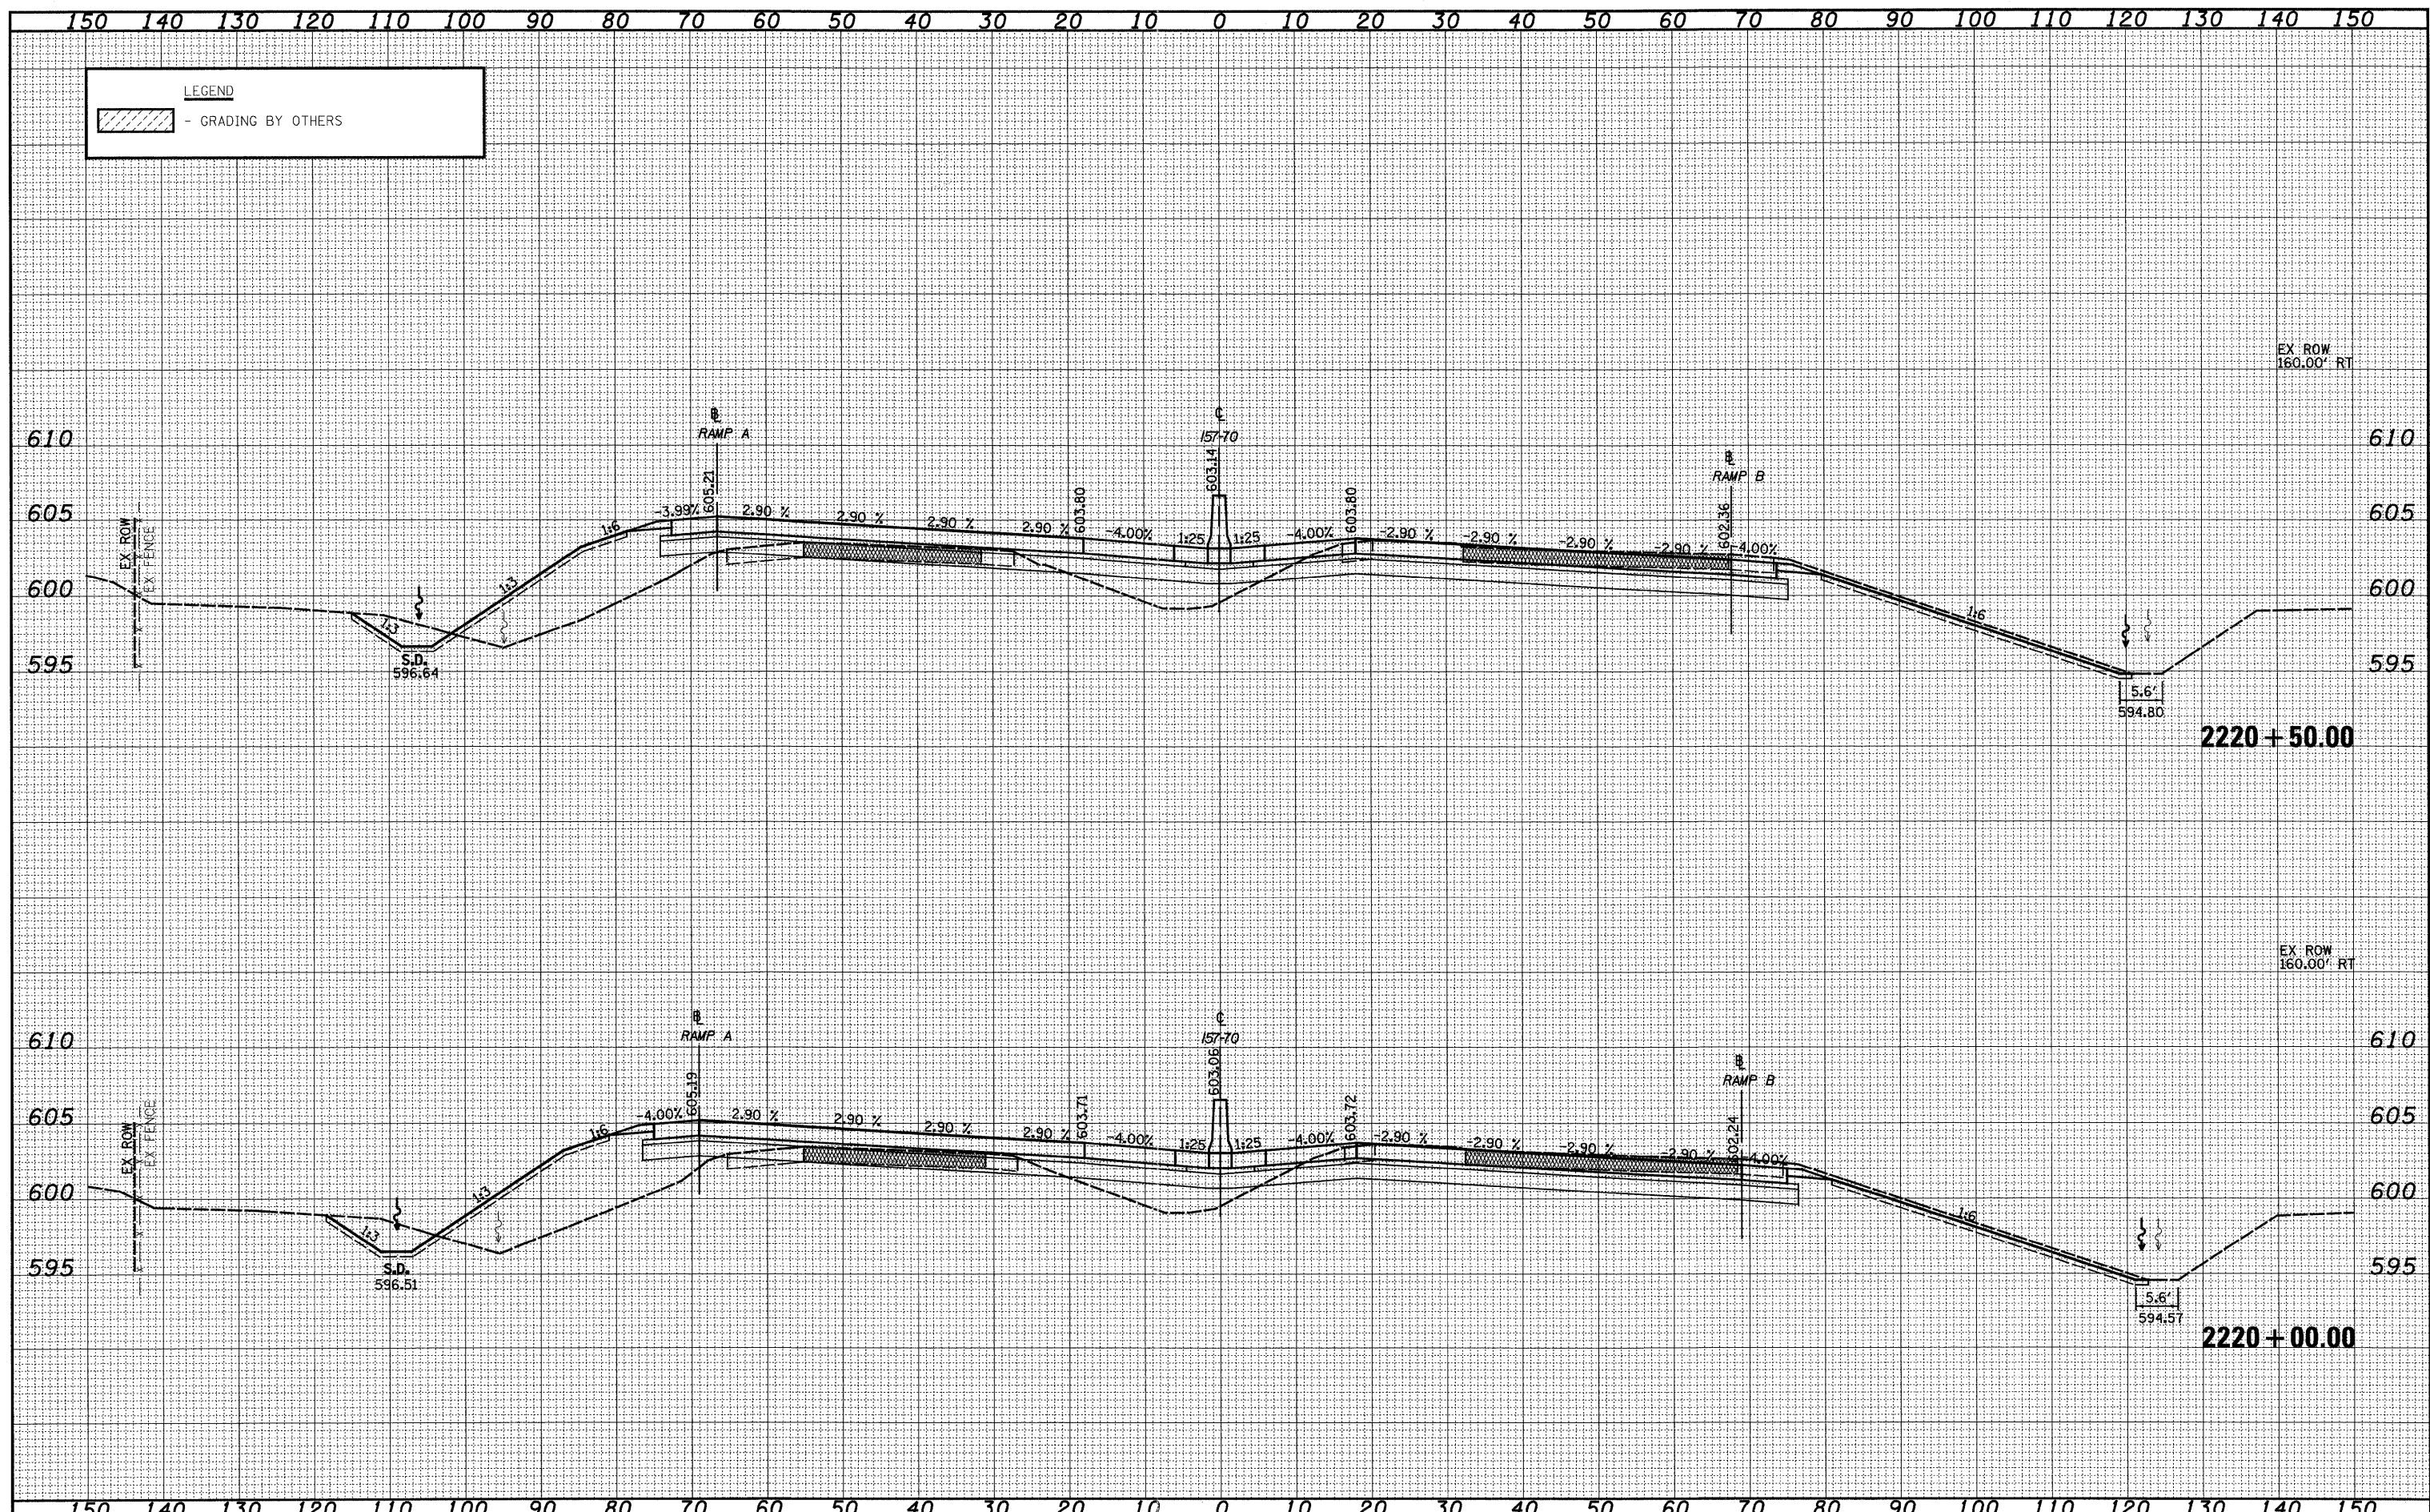

FILE NAME =	USER NAME = *USER*	DESIGNED - JWS	REVISED -	STATE OF ILLINOIS DEPARTMENT OF TRANSPORTATION	CROSS SECTIONS FAI 57/70	F.A.I. RTE. 57/70	SECTION (25-3,4R)	COUNTY EFFINGHAM	TOTAL SHEETS 1098	SHEET NO. 575
#149	PLOT SCALE = *SCALE*	DRAWN - LEC	REVISED -							
	PLOT DATE = *DATE*	CHECKED - BRM	REVISED -							
		DATE - 4-01-08	REVISED -							

SCALE: 1"=10' SHEET NO. 149 OF 199 SHEETS STA. 2220+00.00 TO STA. 2220+50.00 FED. ROAD DIST. NO. ILLINOIS FED. AID PROJECT