
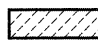


FINAL SURVEY	SURVEYED	DATE
NOTE BOOK	PLOTTED	BY
NO.	TEMPLATE	
	AREAS	
	CHECKED	

ORIGINAL SURVEY	SURVEYED	DATE
NOTE BOOK	PLOTTED	BY
NO.	TEMPLATE	
	AREAS	
	CHECKED	

LEGEND
 - GRADING BY OTHERS

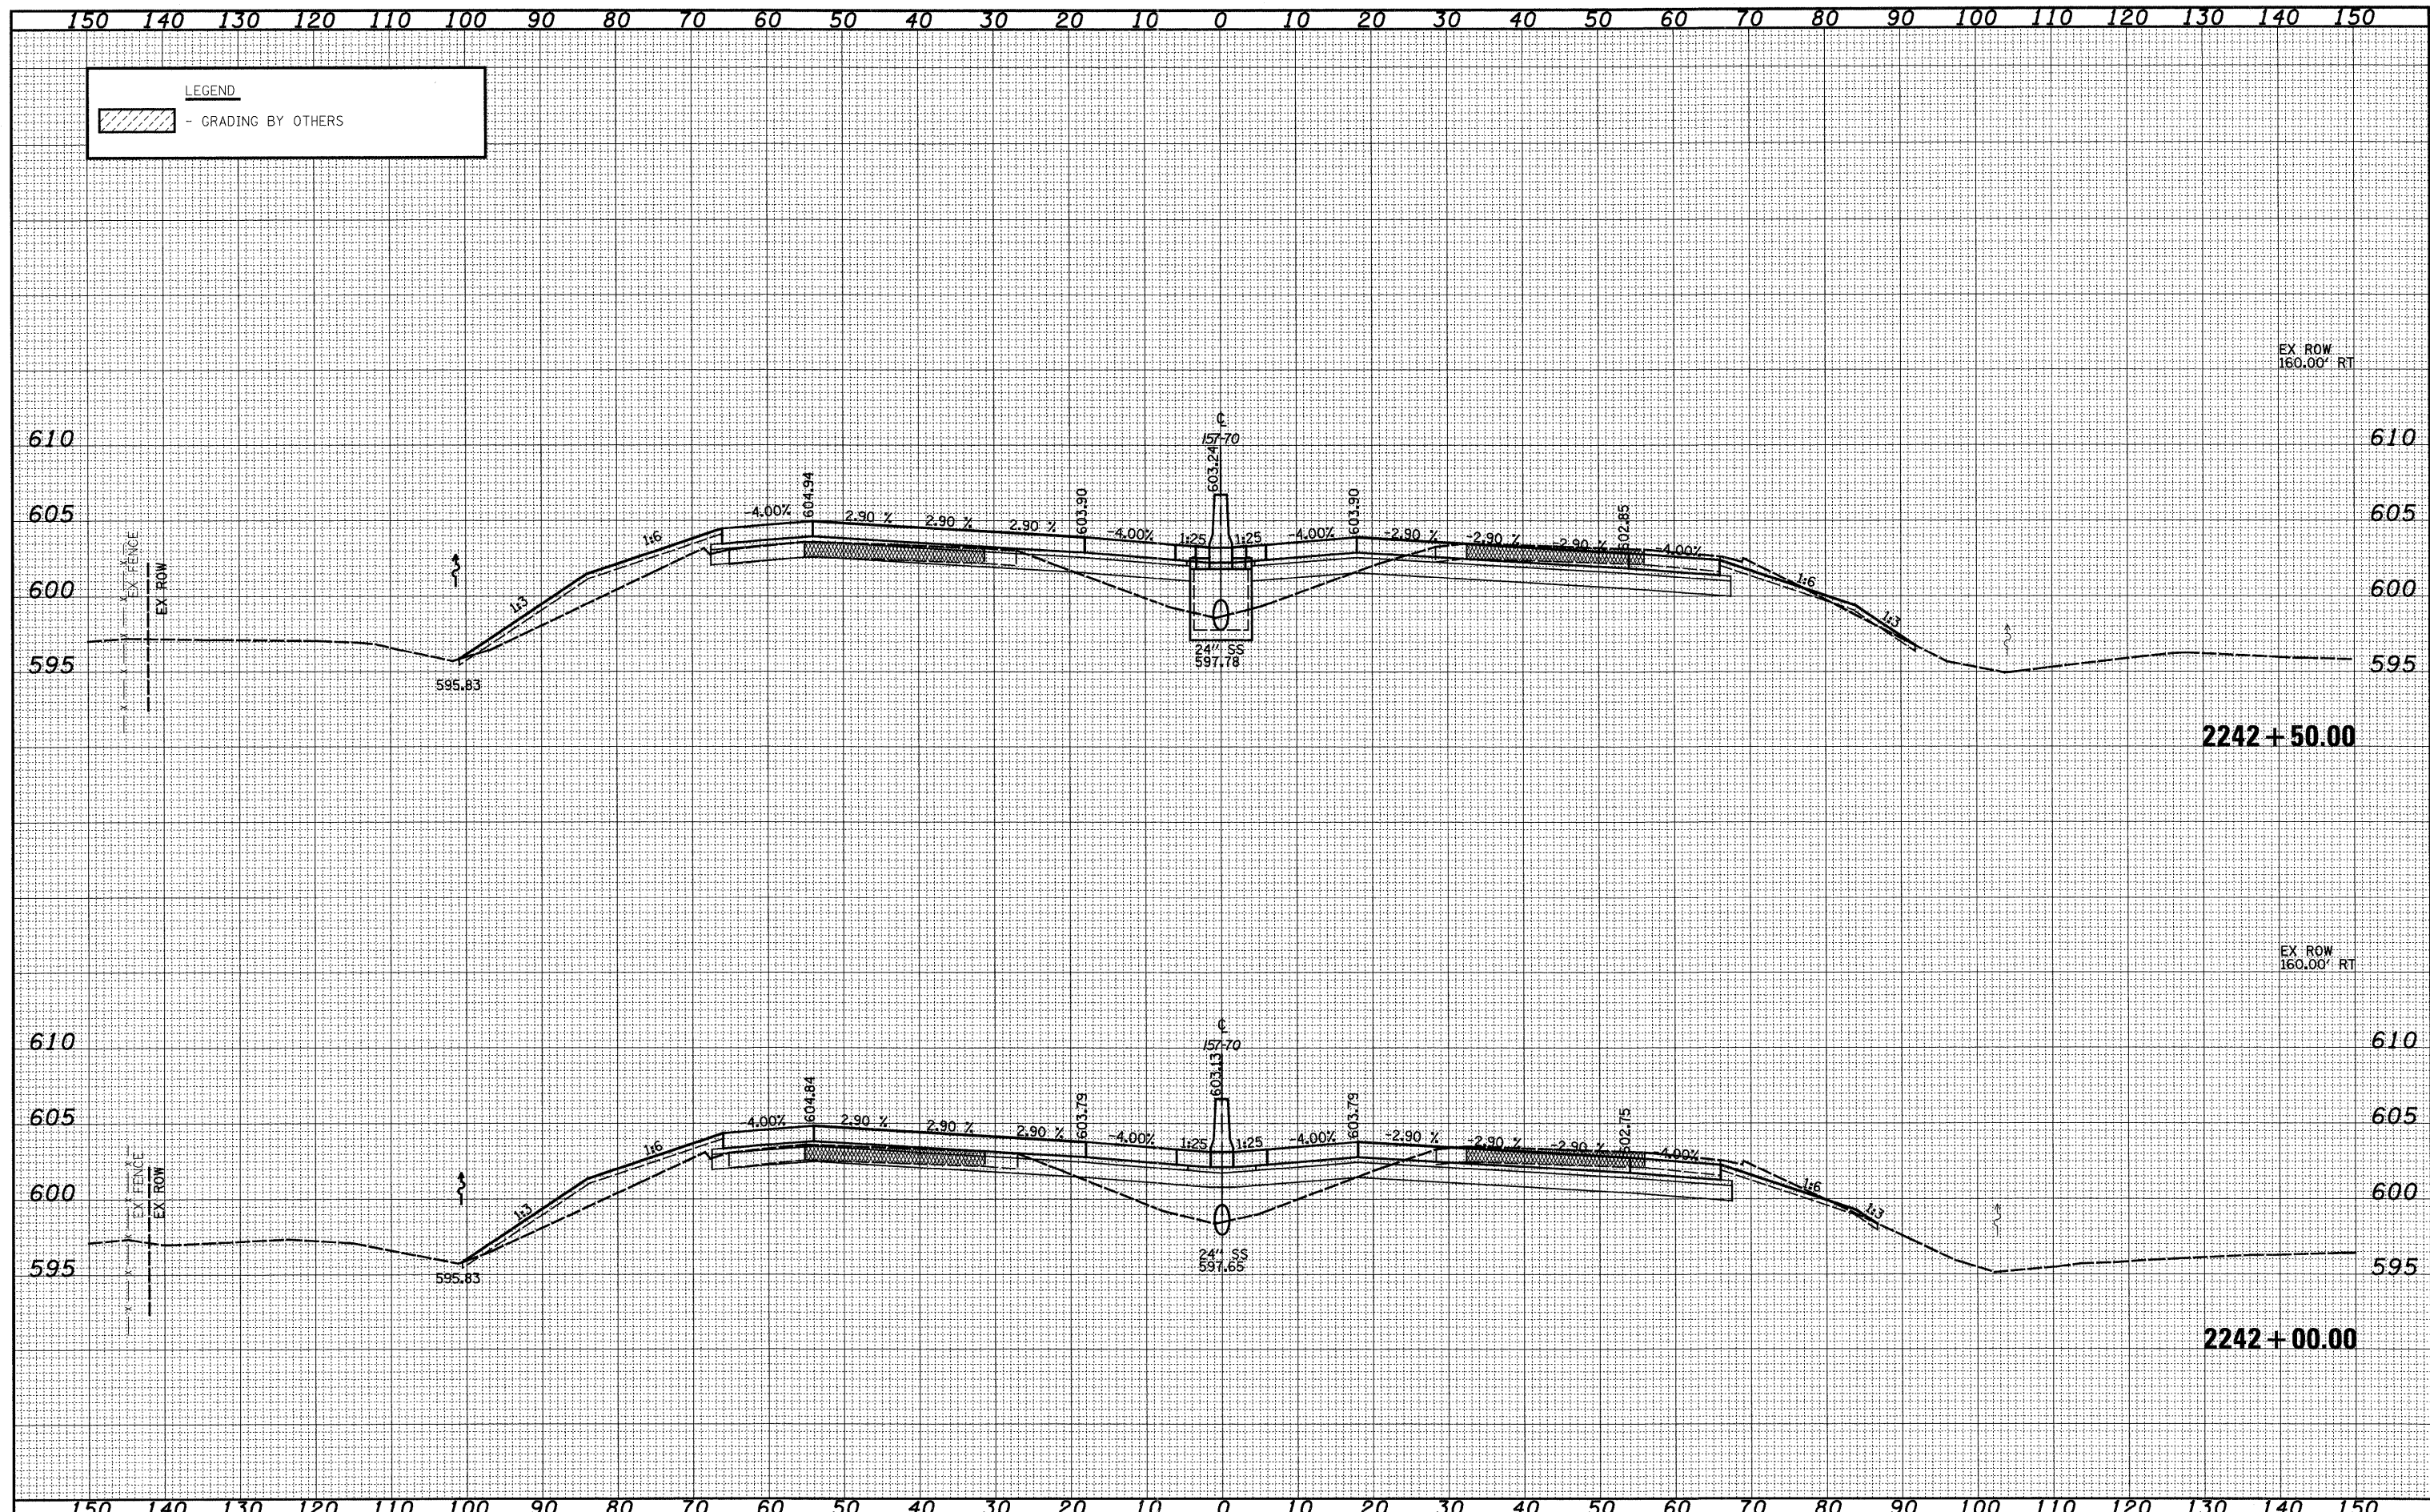

FILE NAME =	USER NAME = #USER#	DESIGNED - JWS	REVISED -	STATE OF ILLINOIS DEPARTMENT OF TRANSPORTATION	CROSS SECTIONS FAI 57/70	F.A.I. RTE.	SECTION	COUNTY	TOTAL SHEETS	SHEET NO.	
#18		DRAWN - LEC	REVISED -			57/70	(25-3,4R)	EFFINGHAM	1098	597	
	PLOT SCALE = \$SCALE*	CHECKED - BRM	REVISED -			SCALE: 1"=10' SHEET NO. 171 OF 199 SHEETS STA. 2242+00.00 TO STA. 2242+50.00					
	PLOT DATE = \$DATE*	DATE - 4-01-08	REVISED -			FED. ROAD DIST. NO. ILLINOIS FED. AID PROJECT					