


DATE	
BY	
SURVEYED	
PLOTTED	
TEMPLATE	
AREA	
CHECKED	
FINAL SURVEY	
NOTE BOOK	
NO.	

DATE	
BY	
SURVEYED	
PLOTTED	
TEMPLATE	
AREA	
CHECKED	
ORIGINAL SURVEY	
NOTE BOOK	
NO.	

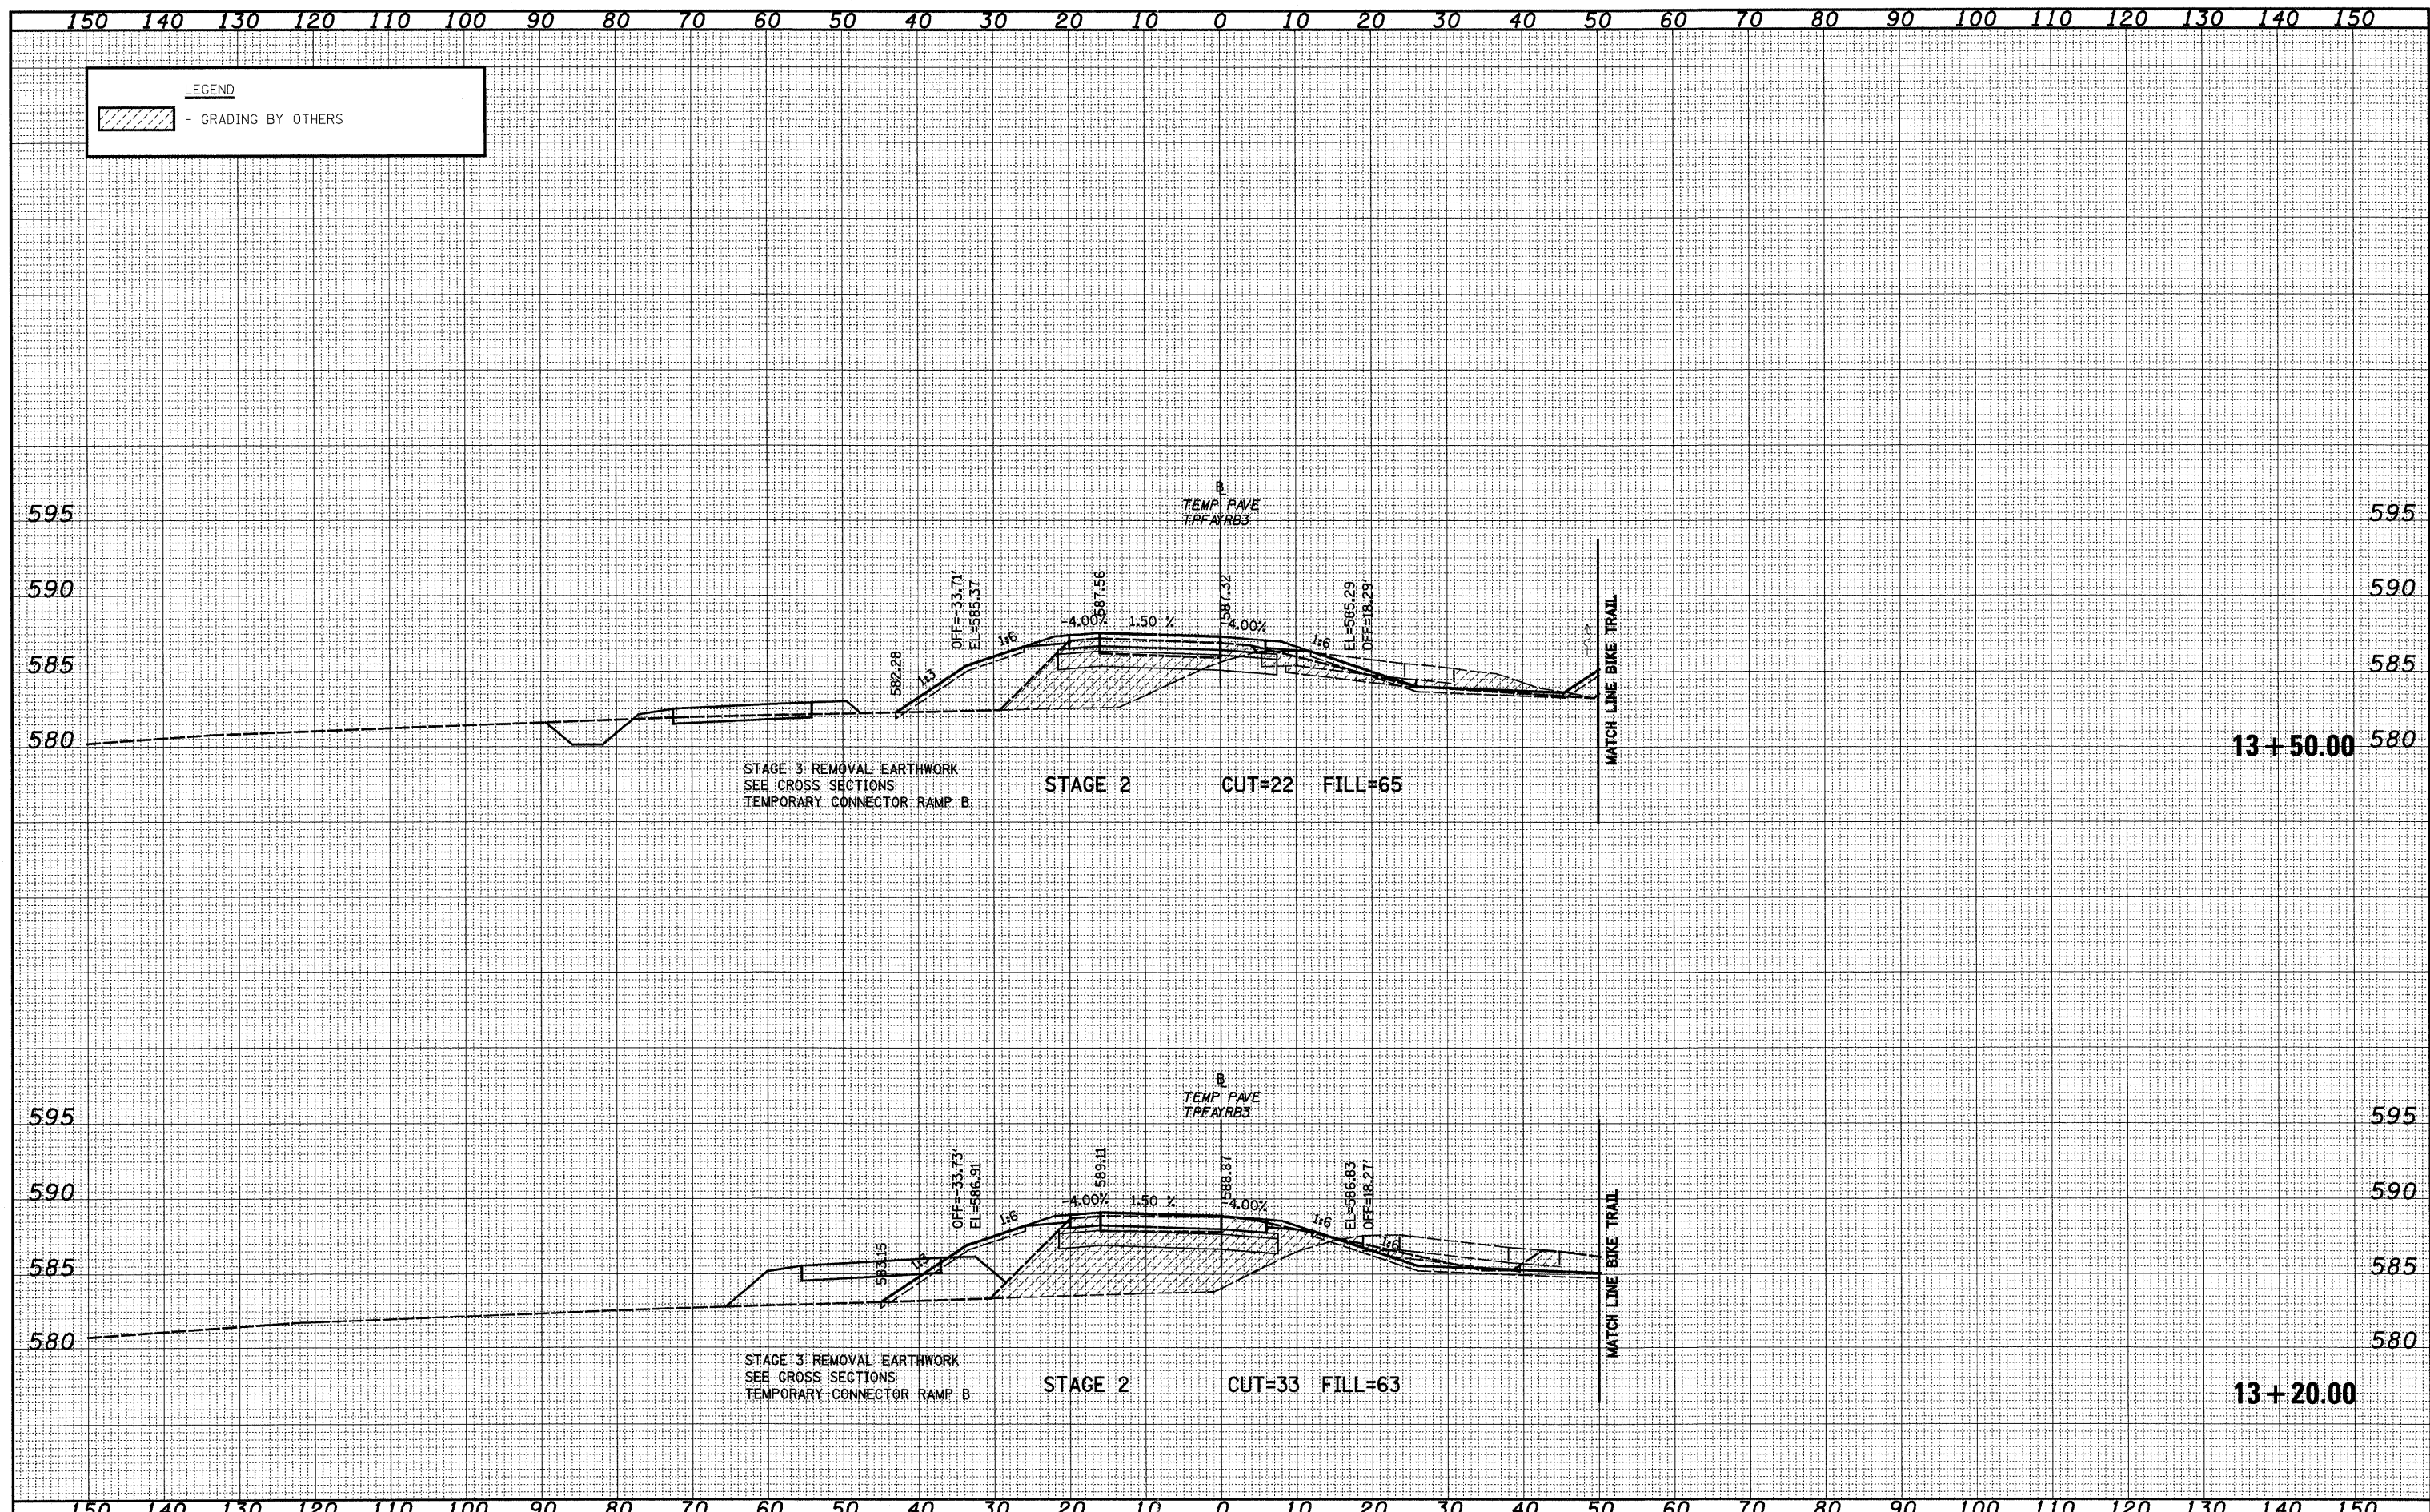

FILE NAME =	USER NAME = baeibel	DESIGNED - ESW	REVISED -	STATE OF ILLINOIS DEPARTMENT OF TRANSPORTATION	CROSS SECTIONS, FAYETTE AVENUE RAMP B	F.A.I. RTE.	SECTION	COUNTY	TOTAL SHEETS	SHEET NO.
S:\Projects\103-00072-57-70\dgn\keller\user\FAYRB_RK.dgn		DRAWN - LEC	REVISED -			57/70	(25-3,4R)	EFFINGHAM	1098	635
PLOT SCALE = 20.0000' / IN.		CHECKED - BRM	REVISED -			SCALE: 1"=10'		FED. ROAD DIST. NO.		ILLINOIS FED. AID PROJECT
PLOT DATE = 3/14/2011		DATE - 12-03-2010	REVISED -			SHEET NO. 4 OF 10 SHEETS		STA. 13+20.00 TO STA. 13+50.00		CONTRACT NO. 74299