


FINAL SURVEY	SURVEYED	BY	DATE
NOTE BOOK NO.	PLOTTED		
	TEMPLATE		
	AREAS CHECKED		

ORIGINAL SURVEY	SURVEYED	BY	DATE
NOTE BOOK NO.	PLOTTED		
	TEMPLATE		
	AREAS CHECKED		

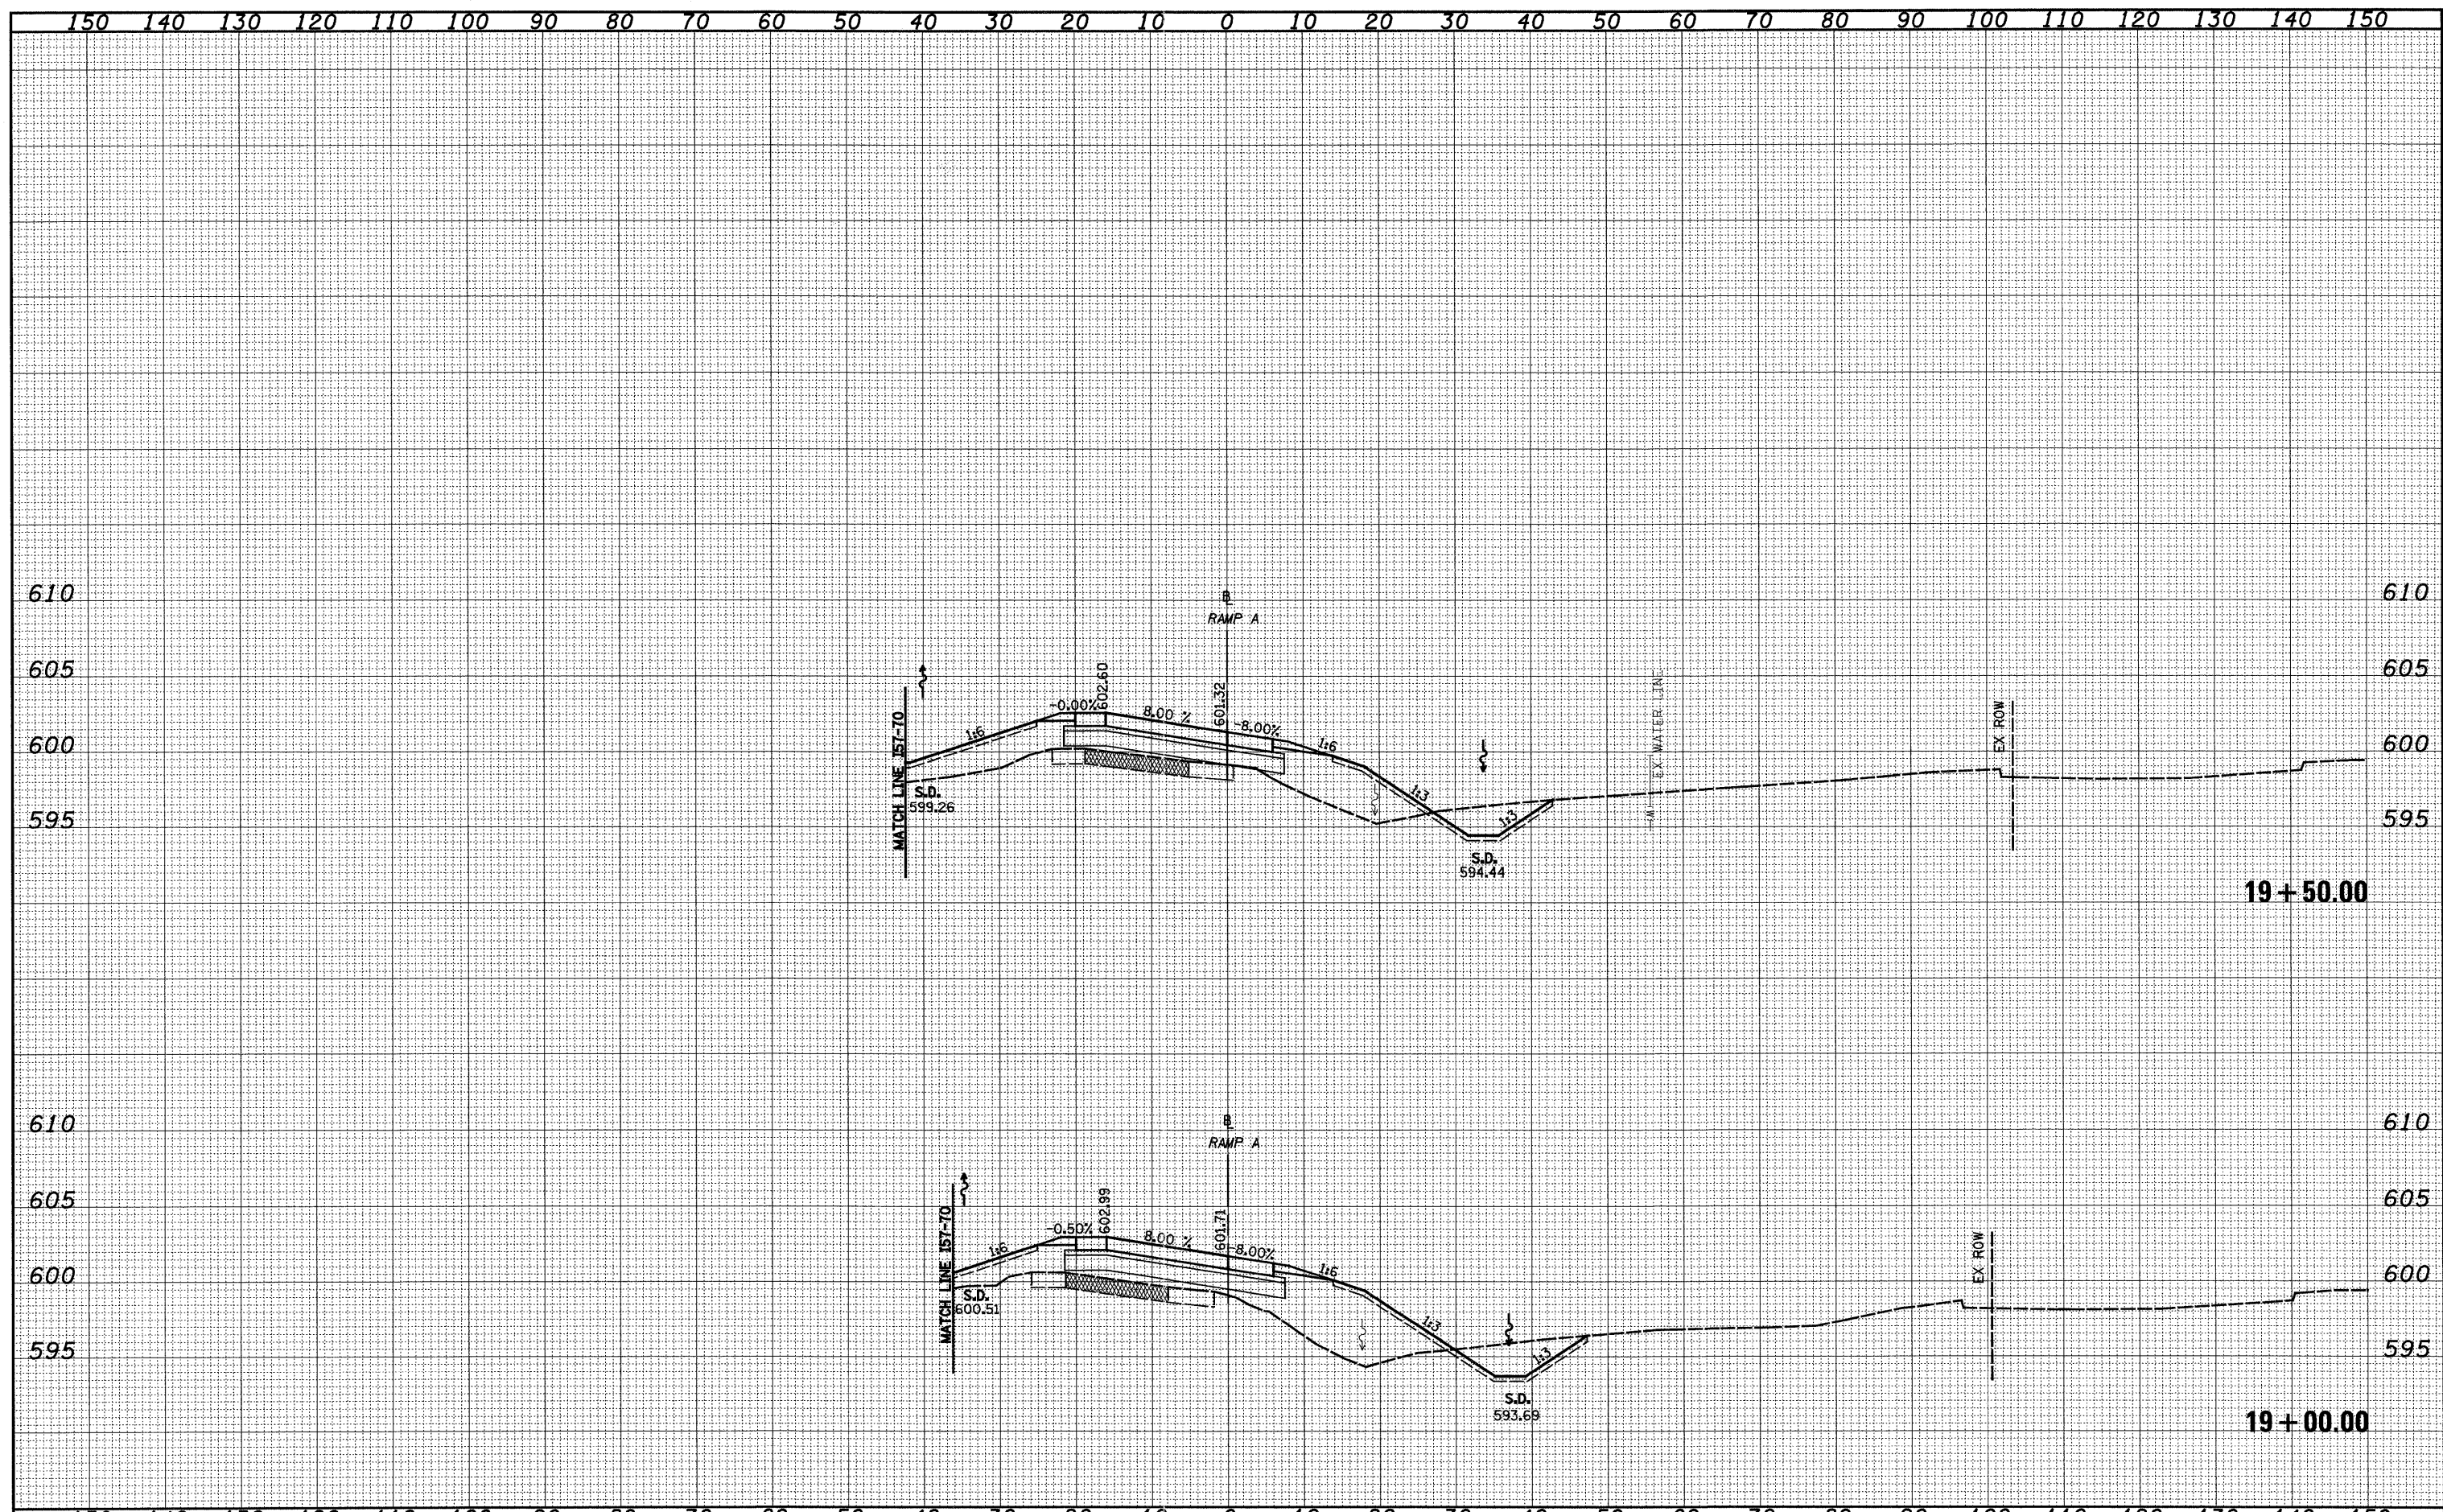

FILE NAME =	USER NAME = baeibel	DESIGNED - JWS	REVISED -	<b>STATE OF ILLINOIS DEPARTMENT OF TRANSPORTATION</b>	<b>CROSS SECTIONS, KELLER DRIVE RAMP A</b>		F.A.I. RTE.	SECTION	COUNTY	TOTAL SHEETS	SHEET NO.	
57/70	25-3,4R	EFFINGHAM	1098				649					
PLOT SCALE = 20,0000' / IN.		CHECKED - BRM	REVISED -		SCALE: 1"=10'		SHEET NO. 4 OF 12 SHEETS		STA. 19+00.00 TO STA. 19+50.00		FED. ROAD DIST. NO. ILLINOIS FED. AID PROJECT	
PLOT DATE = 3/14/2011		DATE - 5-19-08	REVISED -		CONTRACT NO. 74299							