


DATE	
BY	
FINAL SURVEY	SURVEYED
NOTE BOOK	PLOTTED
NO.	TEMPLATE
	AREAS
	CHECKED

DATE	
BY	
ORIGINAL SURVEY	SURVEYED
NOTE BOOK	PLOTTED
NO.	TEMPLATE
	AREAS
	CHECKED

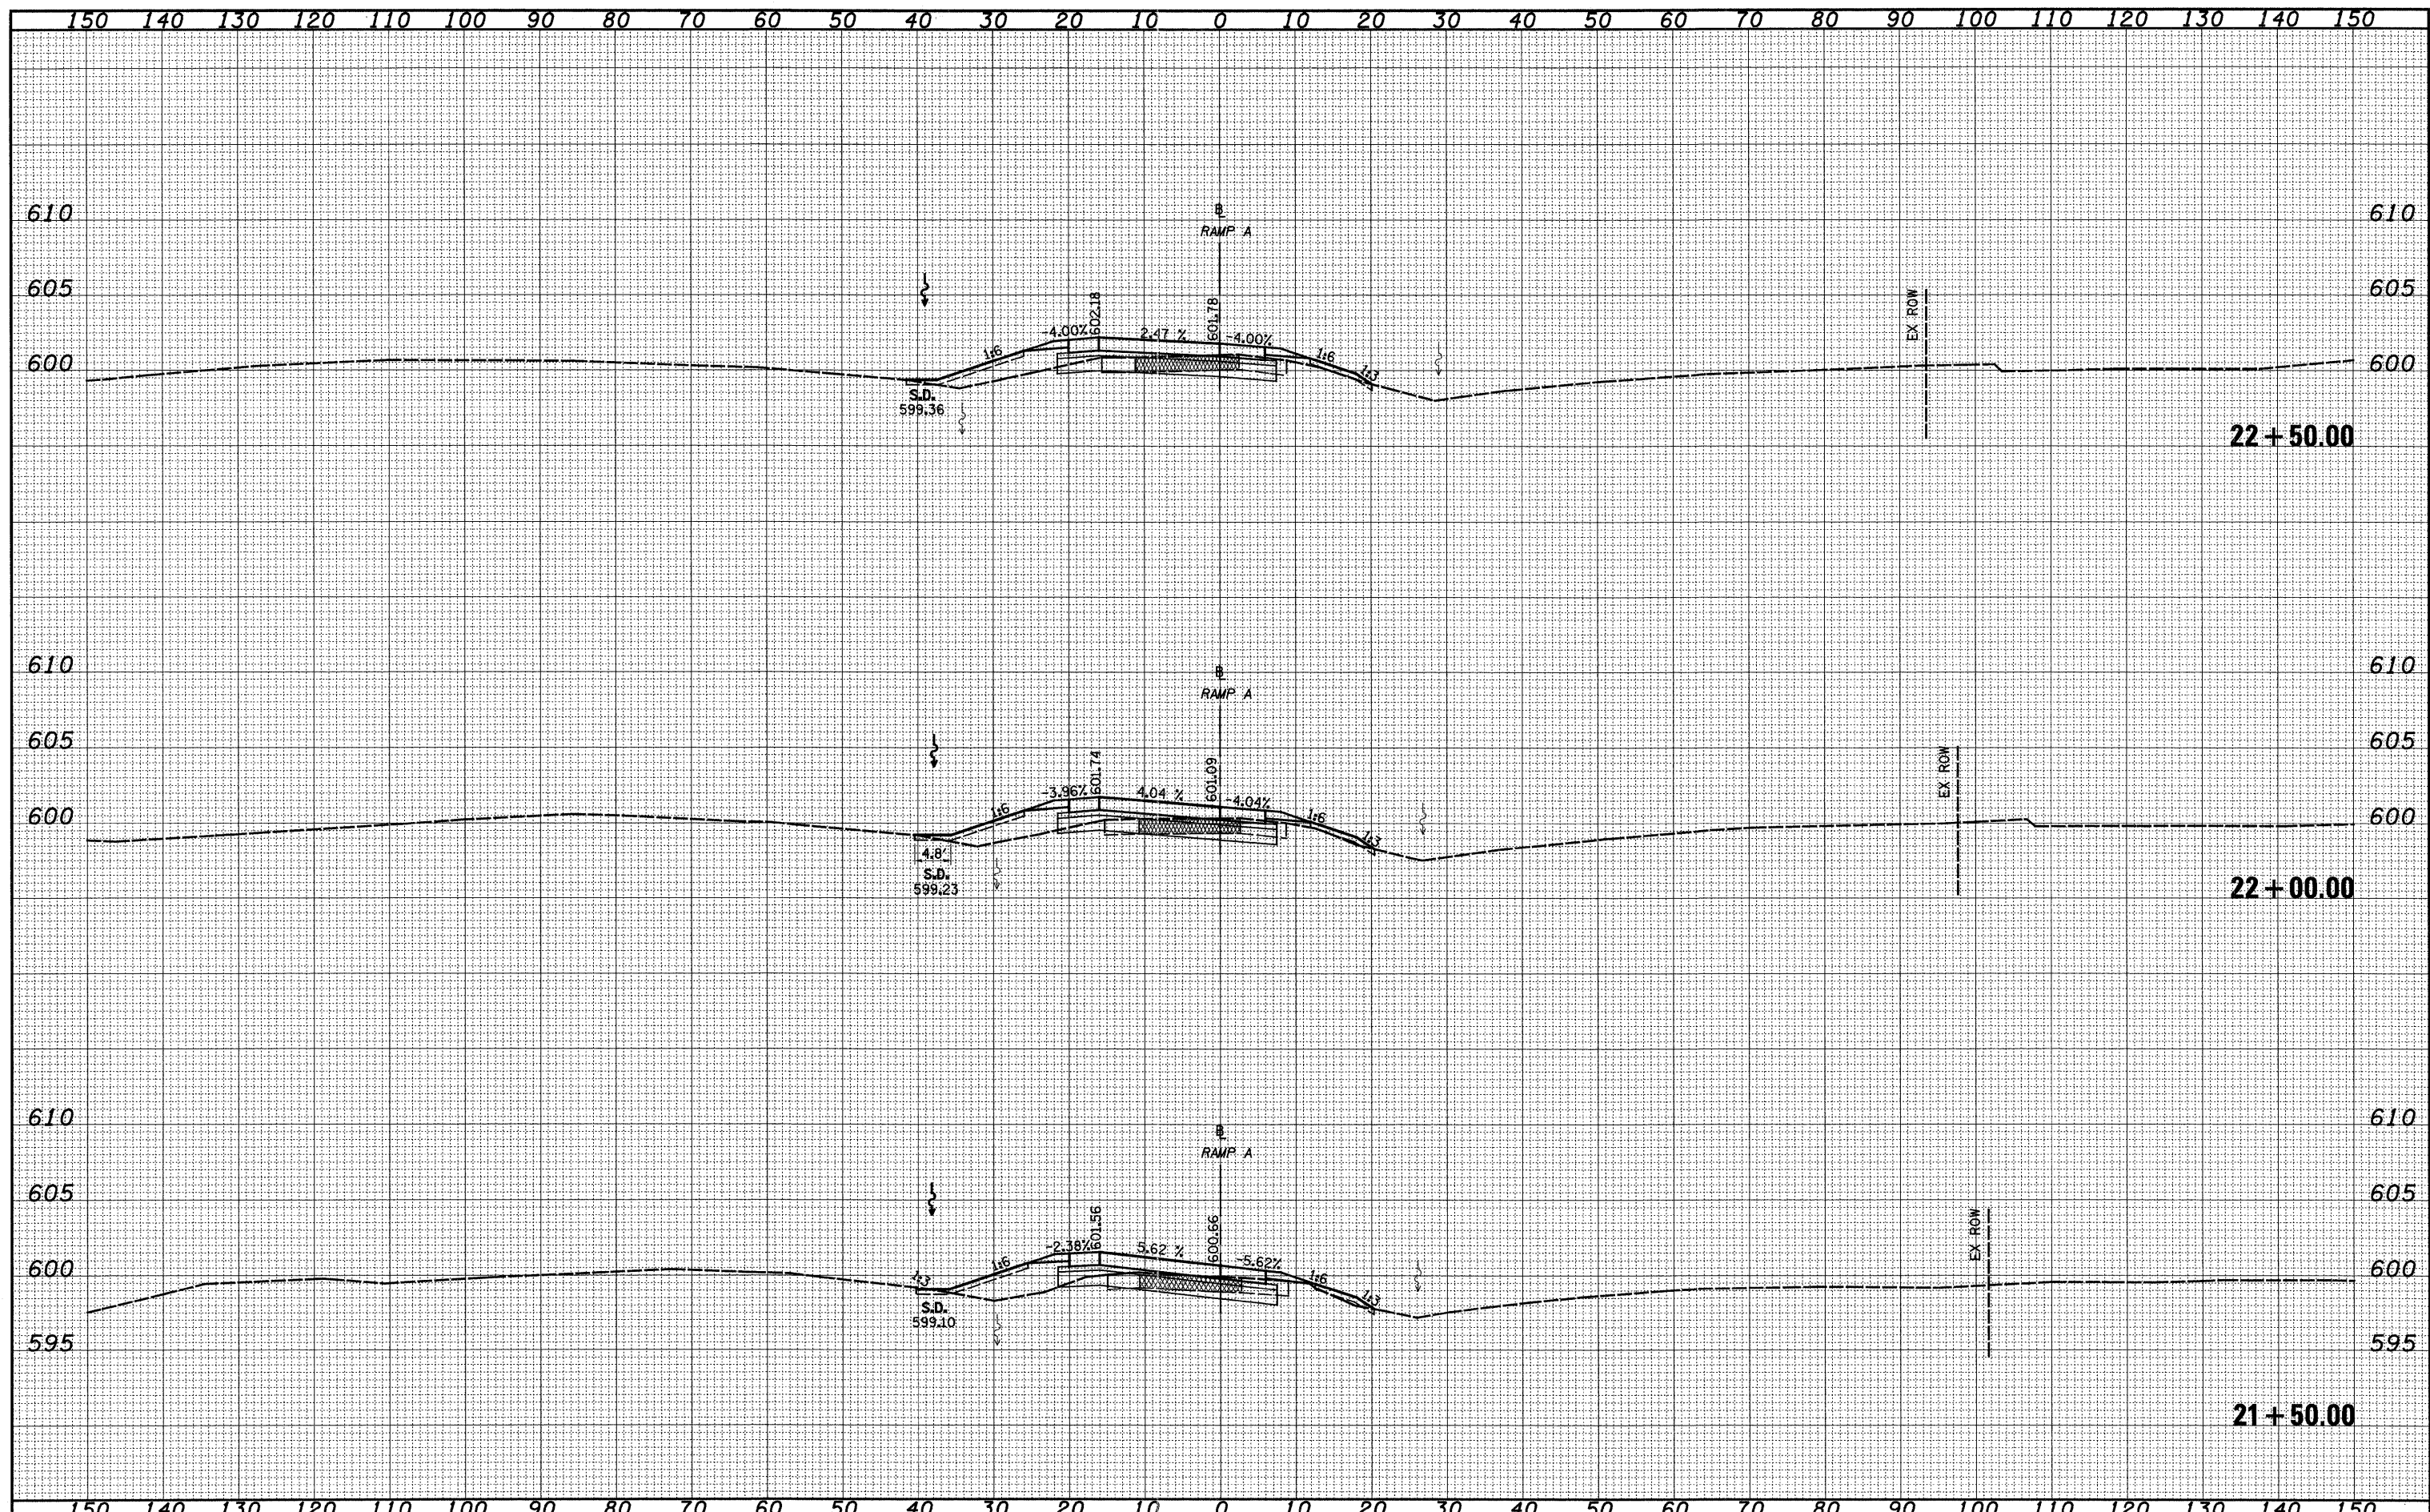

FILE NAME =	USER NAME = bseibel	DESIGNED - JWS	REVISED -	<b>STATE OF ILLINOIS</b> <b>DEPARTMENT OF TRANSPORTATION</b>	<b>CROSS SECTIONS, KELLER DRIVE RAMP A</b>	F.A. RTE.	SECTION	COUNTY	TOTAL SHEETS	SHEET NO.		
57/70	(25-3,4R)	EFFINGHAM	1098			651						
SCALE: 1"=10'						SHEET NO. 6 OF 12 SHEETS	STA. 21+50.00 TO STA. 22+50.00	FED. ROAD DIST. NO. (ILLINOIS) FED. AID PROJECT				
PLOT SCALE = 20.0000' / IN.						DATE - 5-19-08	CONTRACT NO. 74299					