


BY	DATE
FINAL SURVEY	SURVEYED
NOTE BOOK NO.	PLOTTED
	TEMPLATE
	AREAS CHECKED

BY	DATE
ORIGINAL SURVEY	SURVEYED
NOTE BOOK NO.	PLOTTED
	TEMPLATE
	AREAS CHECKED

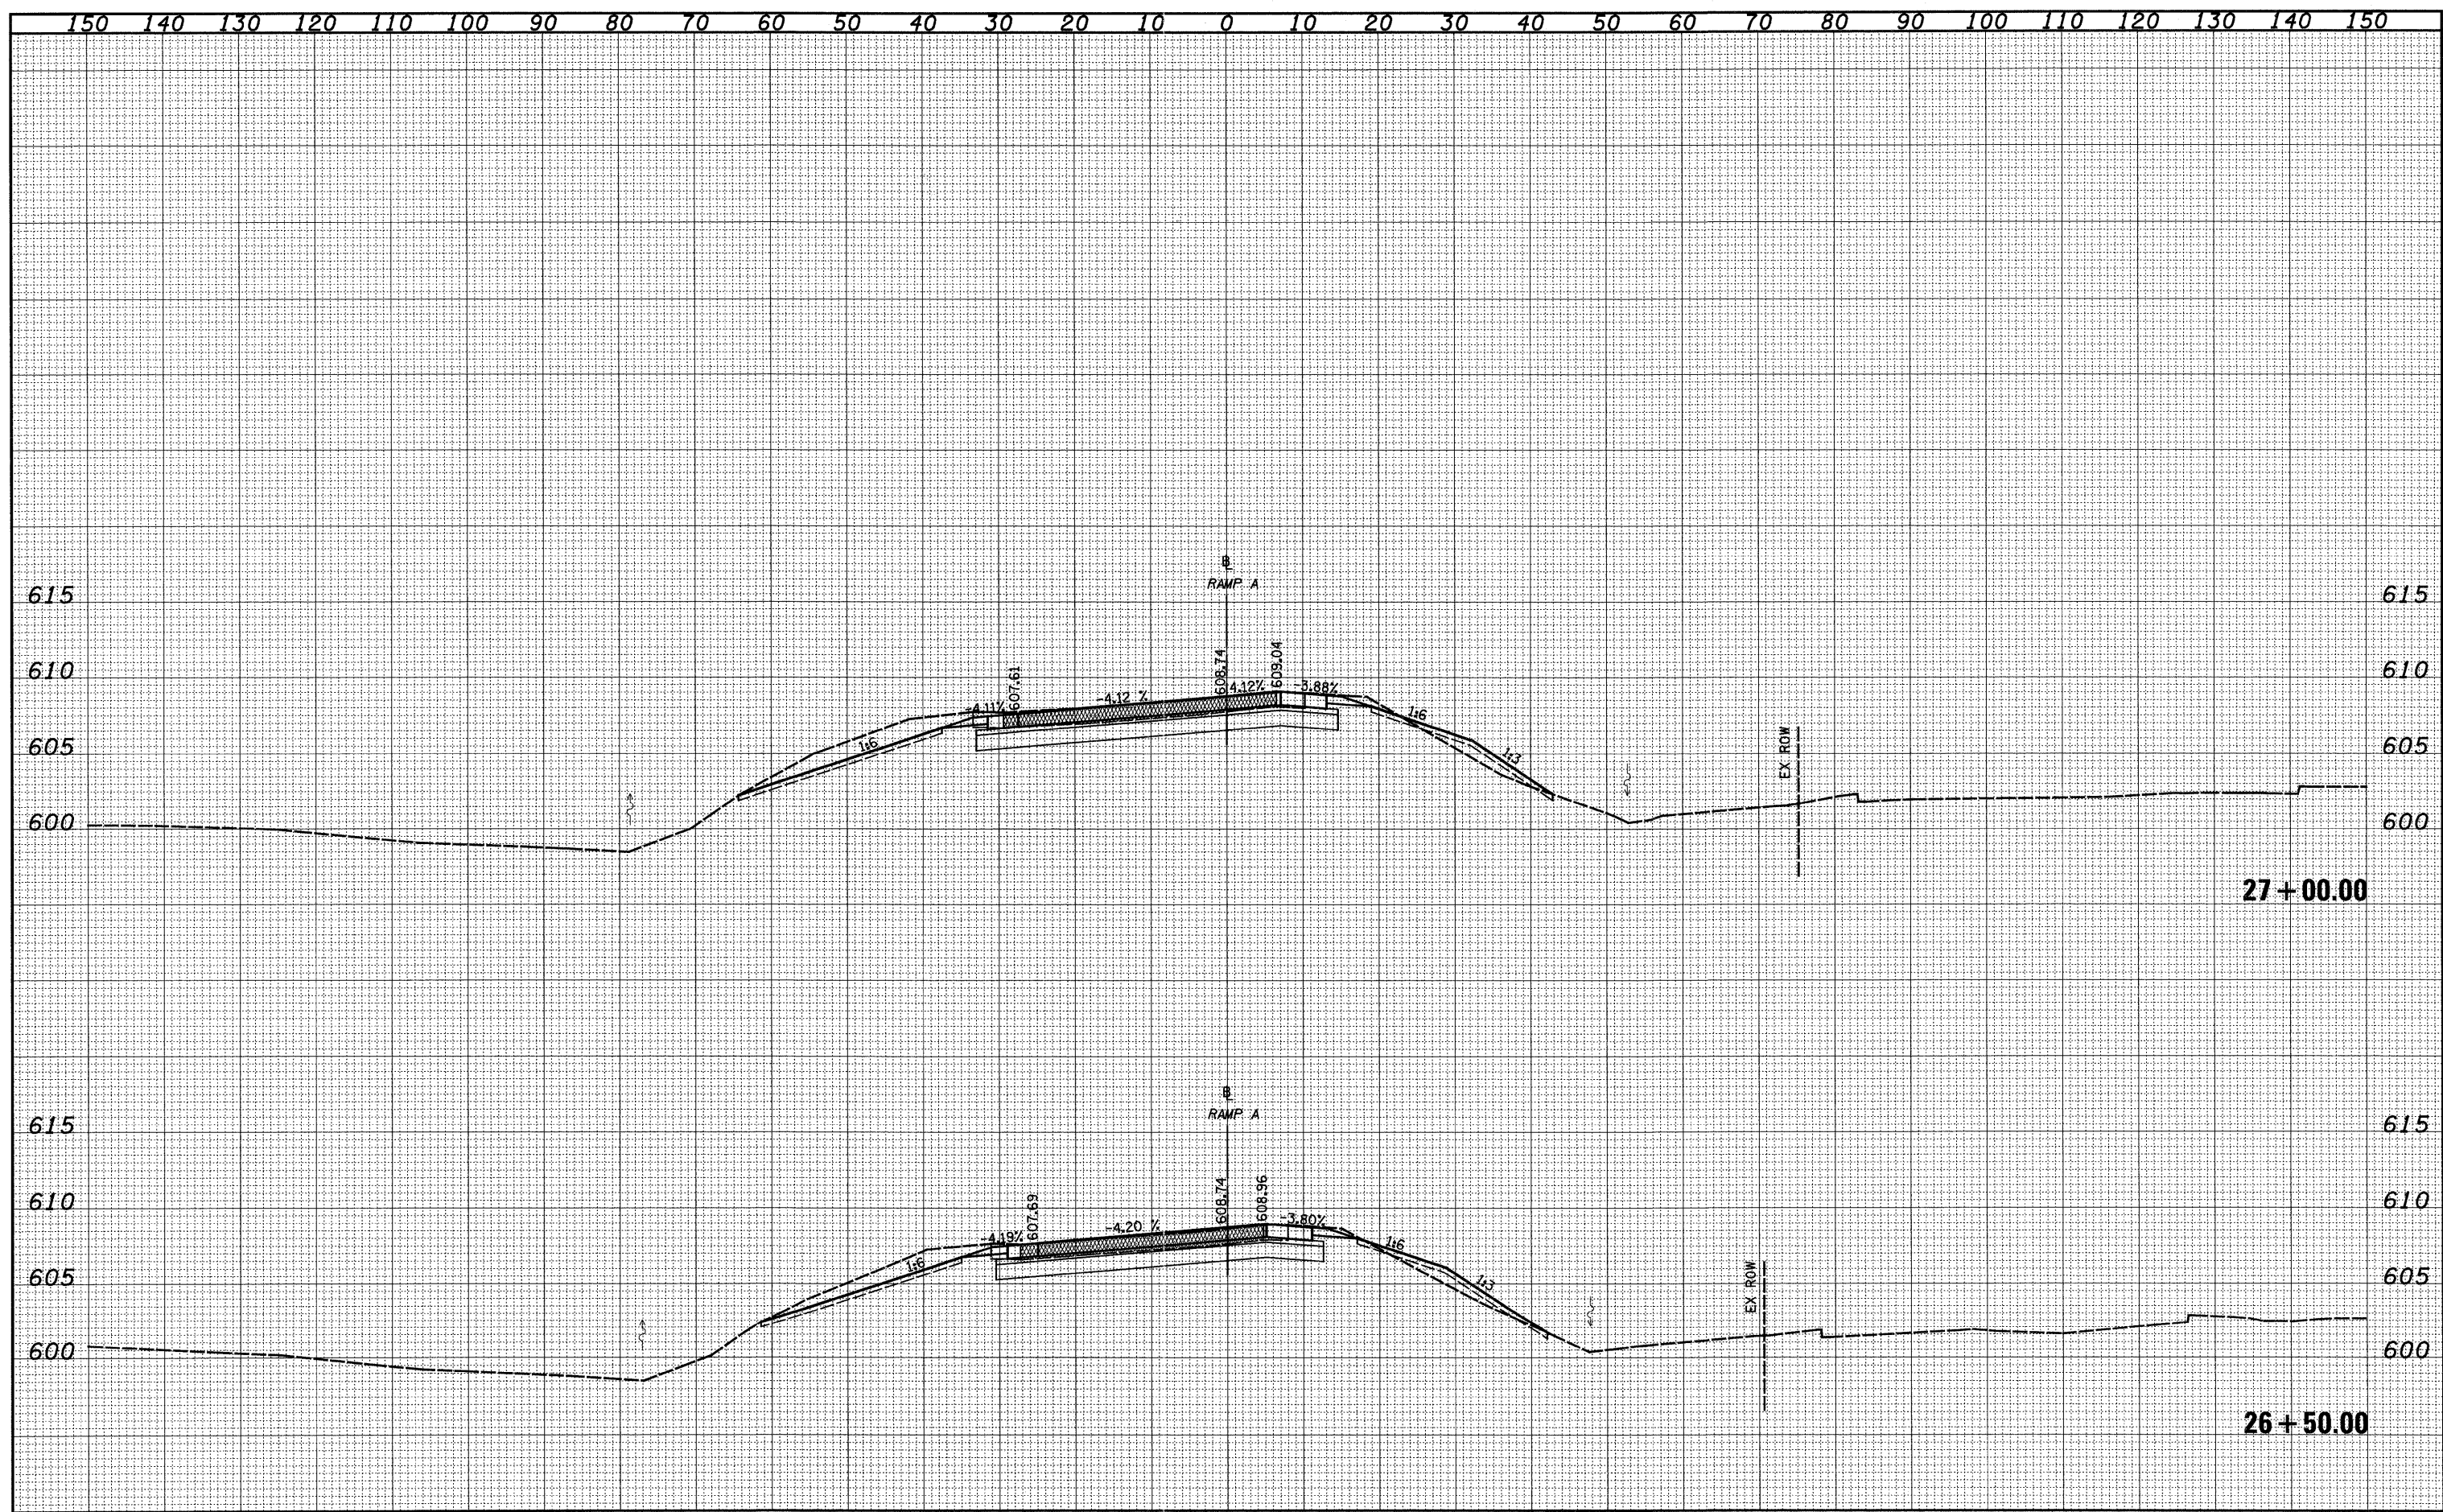

FILE NAME =	USER NAME = baeibel	DESIGNED - JWS	REVISED -	STATE OF ILLINOIS DEPARTMENT OF TRANSPORTATION	CROSS SECTIONS, KELLER DRIVE RAMP A	F.A.I. RTE.	SECTION	COUNTY	TOTAL SHEETS	SHEET NO.	
20\Projects\ME\007257\Wdgn\Keller\Keller\Keller\Wdgn	PLOT SCALE = 20.0000' / IN.	DRAWN - LEC	REVISED -			57/70	(25-3,4)R	EFFINGHAM	1098	655	
PLOT DATE = 3/14/2011	DATE - 5-19-08	CHECKED - BRM	REVISED -			SCALE: 1"=10' SHEET NO. 10 OF 12 SHEETS STA. 26+50.00 TO STA. 27+00.00		CONTRACT NO. 74299			
		DATE - 5-19-08	REVISED -			FED. ROAD DIST. NO. ILLINOIS FED. AID PROJECT					