


BY	DATE
FINAL SURVEY	SURVEYED
NOTE BOOK	PLOTTED
NO.	TEMPLATE
	AREAS CHECKED
	AREAS CHECKED

BY	DATE
ORIGINAL SURVEY	SURVEYED
NOTE BOOK	PLOTTED
NO.	TEMPLATE
	AREAS CHECKED
	AREAS CHECKED

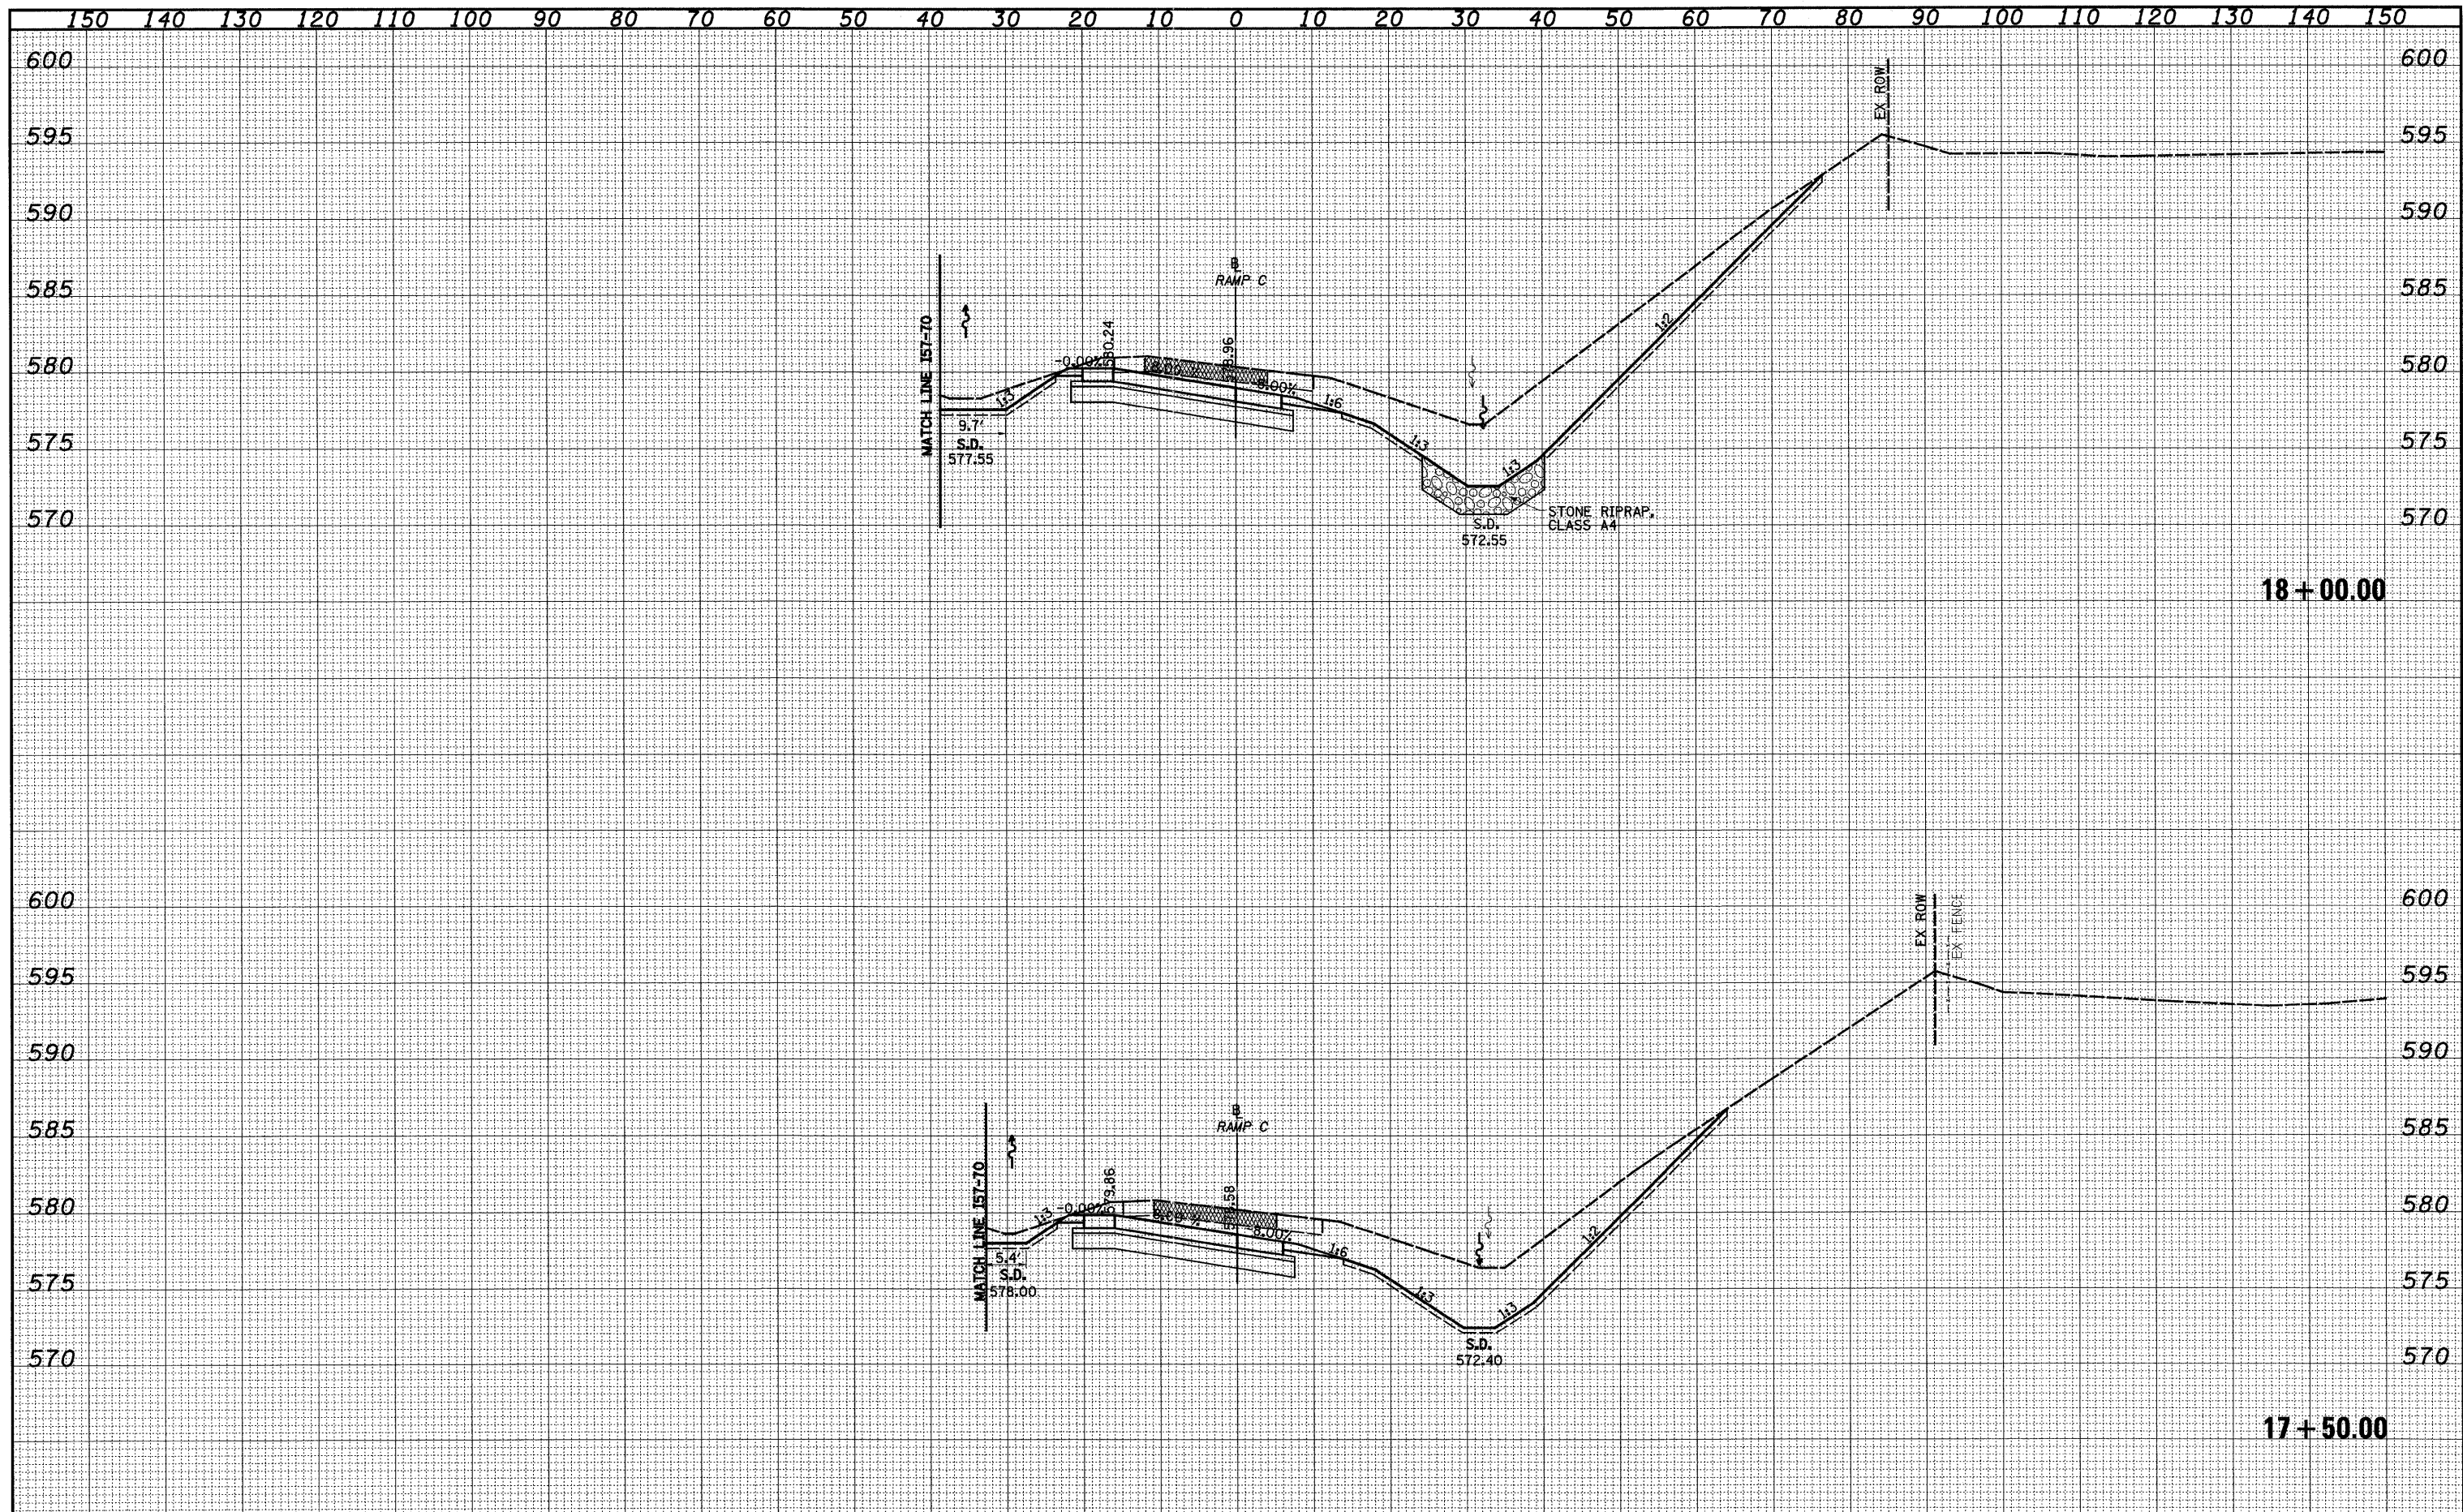

FILE NAME =	USER NAME = bsebel	DESIGNED - JWS	REVISED -	STATE OF ILLINOIS DEPARTMENT OF TRANSPORTATION	CROSS SECTIONS, KELLER DRIVE RAMP C	F.A.I. RTE.	SECTION	COUNTY	TOTAL SHEETS	SHEET NO.
9:\Project\MO\007.57-7\Drawn\Keller\KellerC.dwg	PLOT SCALE = 20.0000' / IN.	DRAWN - LEC	REVISED -			57/70	(25-3,4R)	EFFINGHAM	1098	659
PLOT DATE = 3/14/2011	DATE - 5-19-08	CHECKED - BRM	REVISED -			SCALE: 1"=10'	SHEET NO. 2 OF 7 SHEETS	CONTRACT NO. 74299		
						STA. 17+50.00 TO STA. 18+00.00	FED. ROAD DIST. NO. ILLINOIS FED. AID PROJECT			