


BY	DATE
FINAL SURVEY	SURVEYED
NOTE BOOK	PLOTTED
NO.	TEMPLATE
	AREAS CHECKED

BY	DATE
ORIGINAL SURVEY	SURVEYED
NOTE BOOK	PLOTTED
NO.	TEMPLATE
	AREAS CHECKED

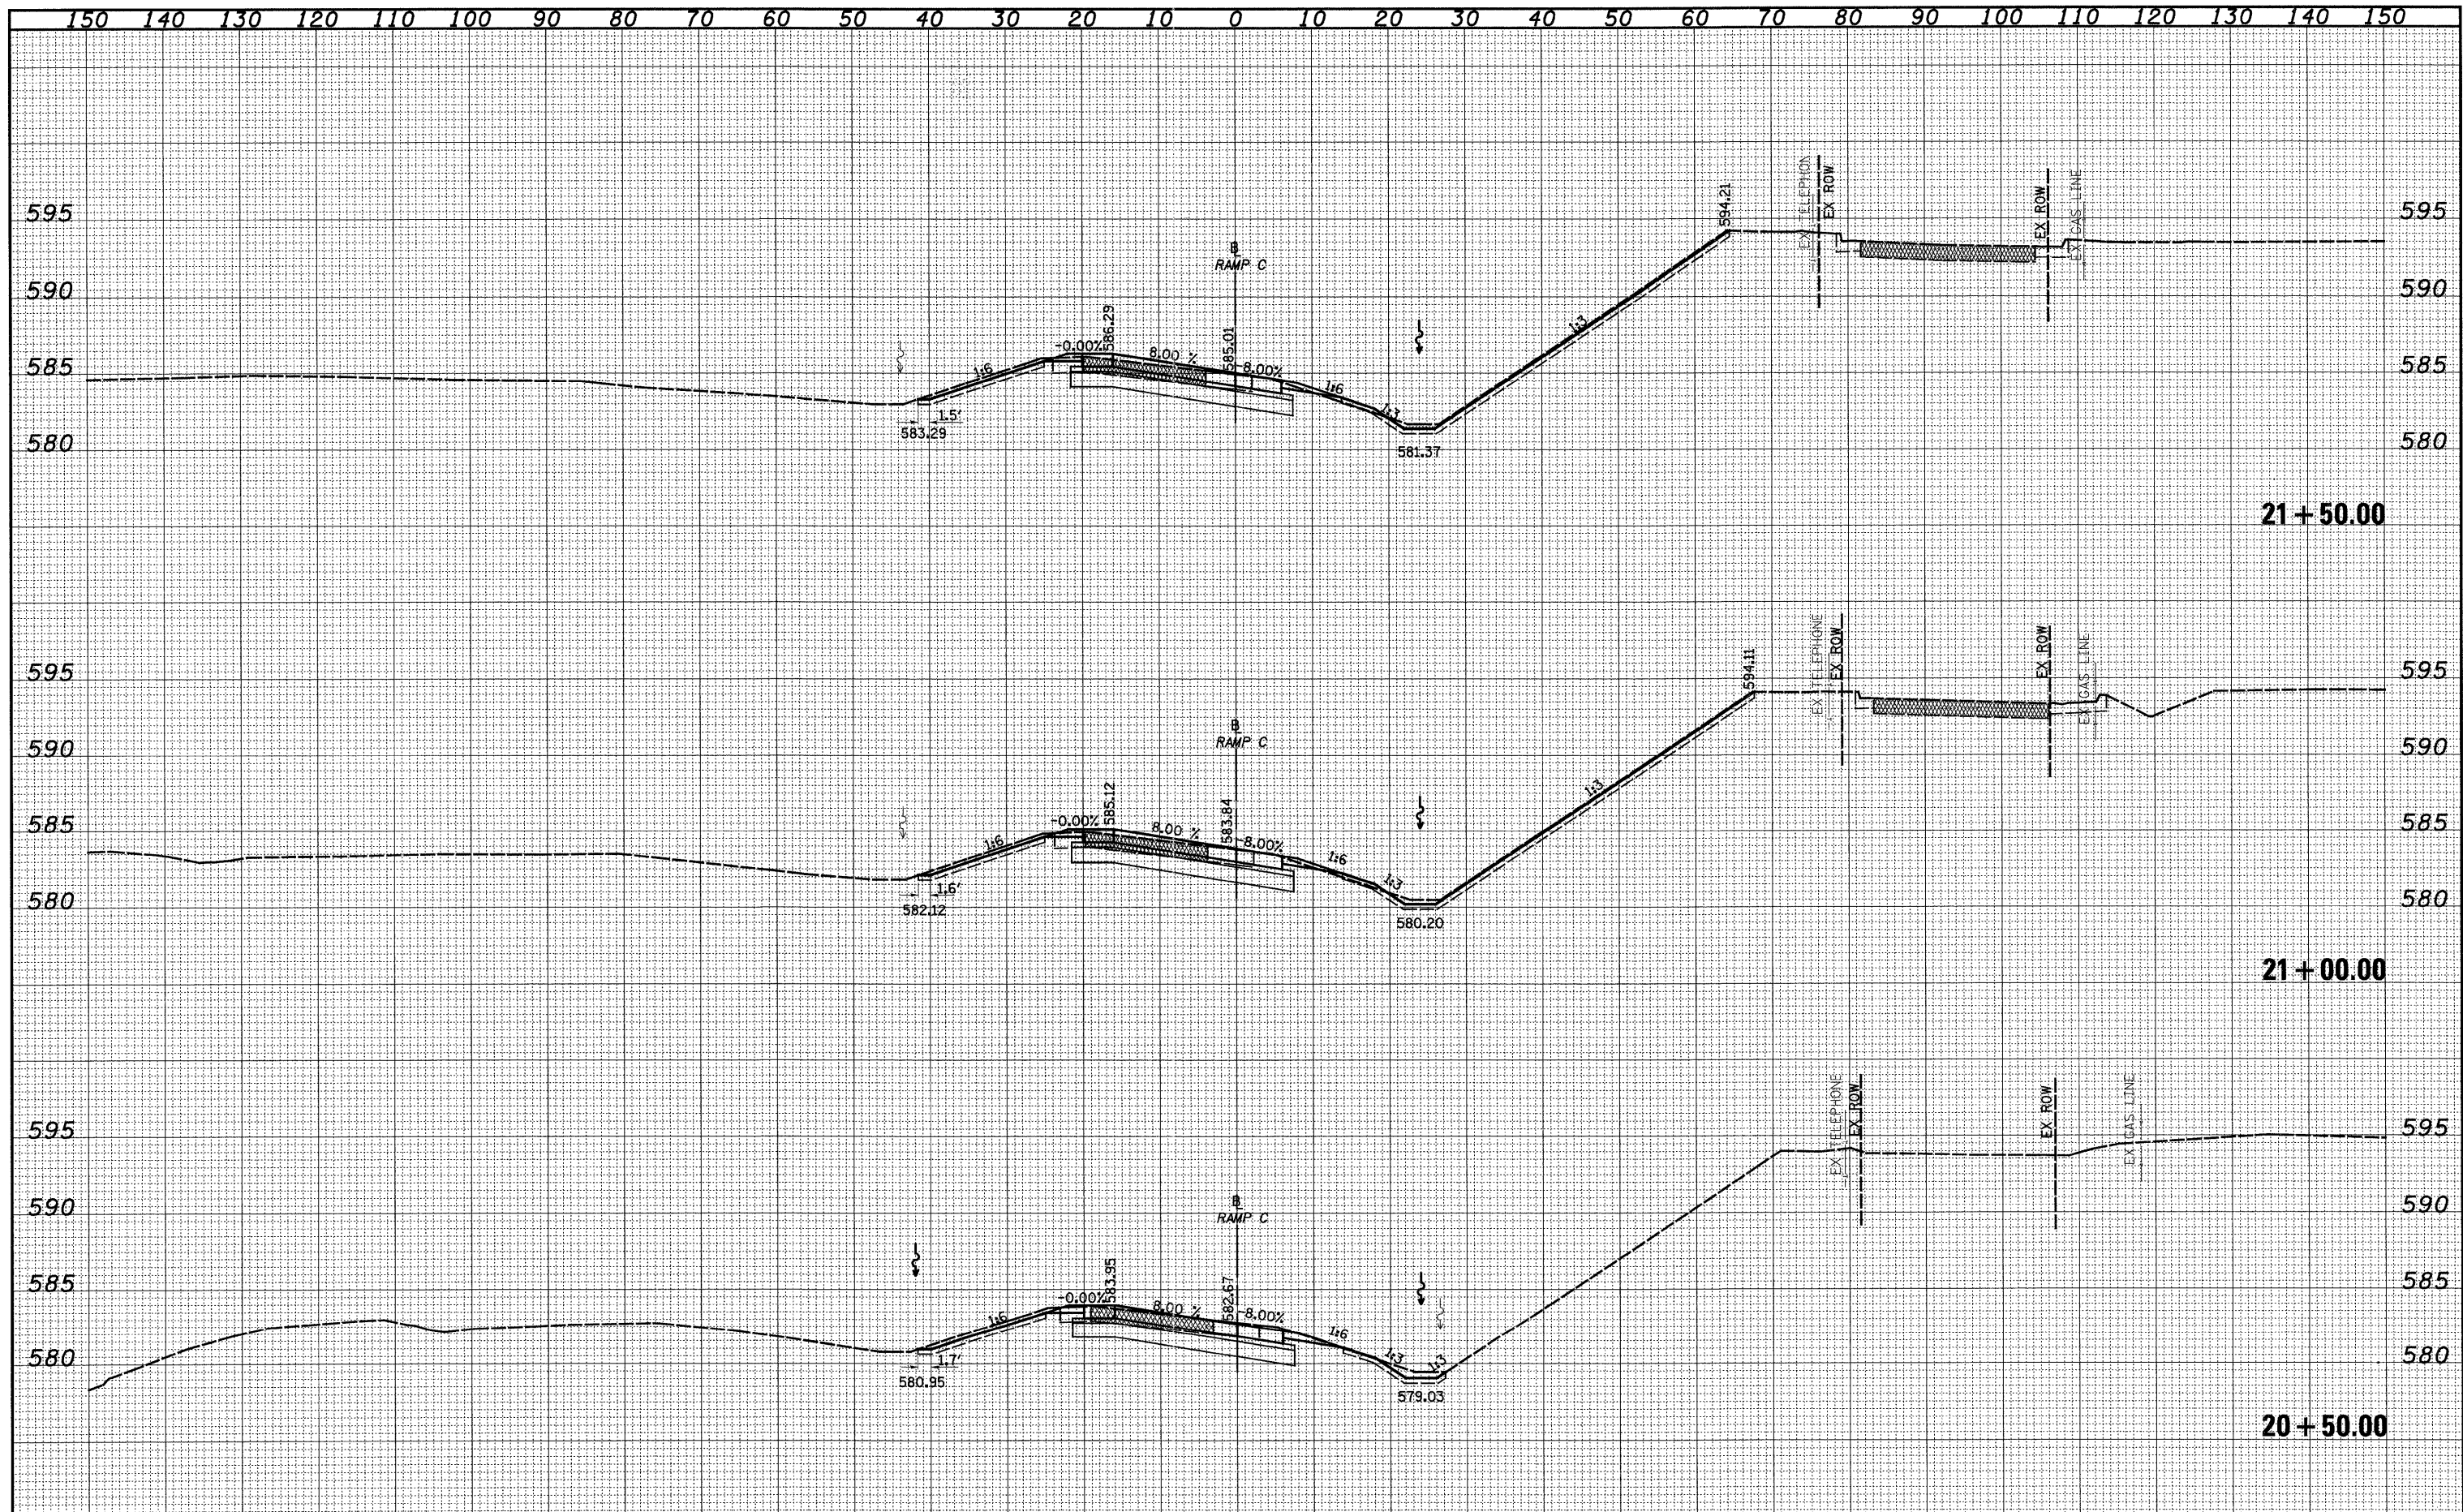

FILE NAME =	USER NAME = bse1be1	DESIGNED - JWS	REVISED -	<b>STATE OF ILLINOIS</b> <b>DEPARTMENT OF TRANSPORTATION</b>	<b>CROSS SECTIONS, KELLER DRIVE RAMP C</b>		F.A.I. RTE.	SECTION	COUNTY	TOTAL SHEETS	SHEET NO.
5:\Projects\MS\007257\7\dy\Keller\ash.Keller.R.dwg	PLOT SCALE = 20.0000' / IN.	DRAWN - LEC	REVISED -		57/70	(25-3,4R)	EFFINGHAM	1098	662		
PLOT DATE = 3/14/2011	DATE - 5-19-08	CHECKED - BRM	REVISED -		SCALE: 1"=10'	SHEET NO. 5 OF 7 SHEETS	STA. 20+50.00 TO STA. 21+50.00	FED. ROAD DIST. NO. (ILLINOIS) FED. AID PROJECT		CONTRACT NO. 74299	
		DATE - 5-19-08	REVISED -								