


DATE	
BY	
SURVEYED	
PLOTTED	
TEMPLATE	
AREAS CHECKED	
FINAL SURVEY	
NOTE BOOK	
NO.	

DATE	
BY	
SURVEYED	
PLOTTED	
TEMPLATE	
AREAS CHECKED	
ORIGINAL SURVEY	
NOTE BOOK	
NO.	

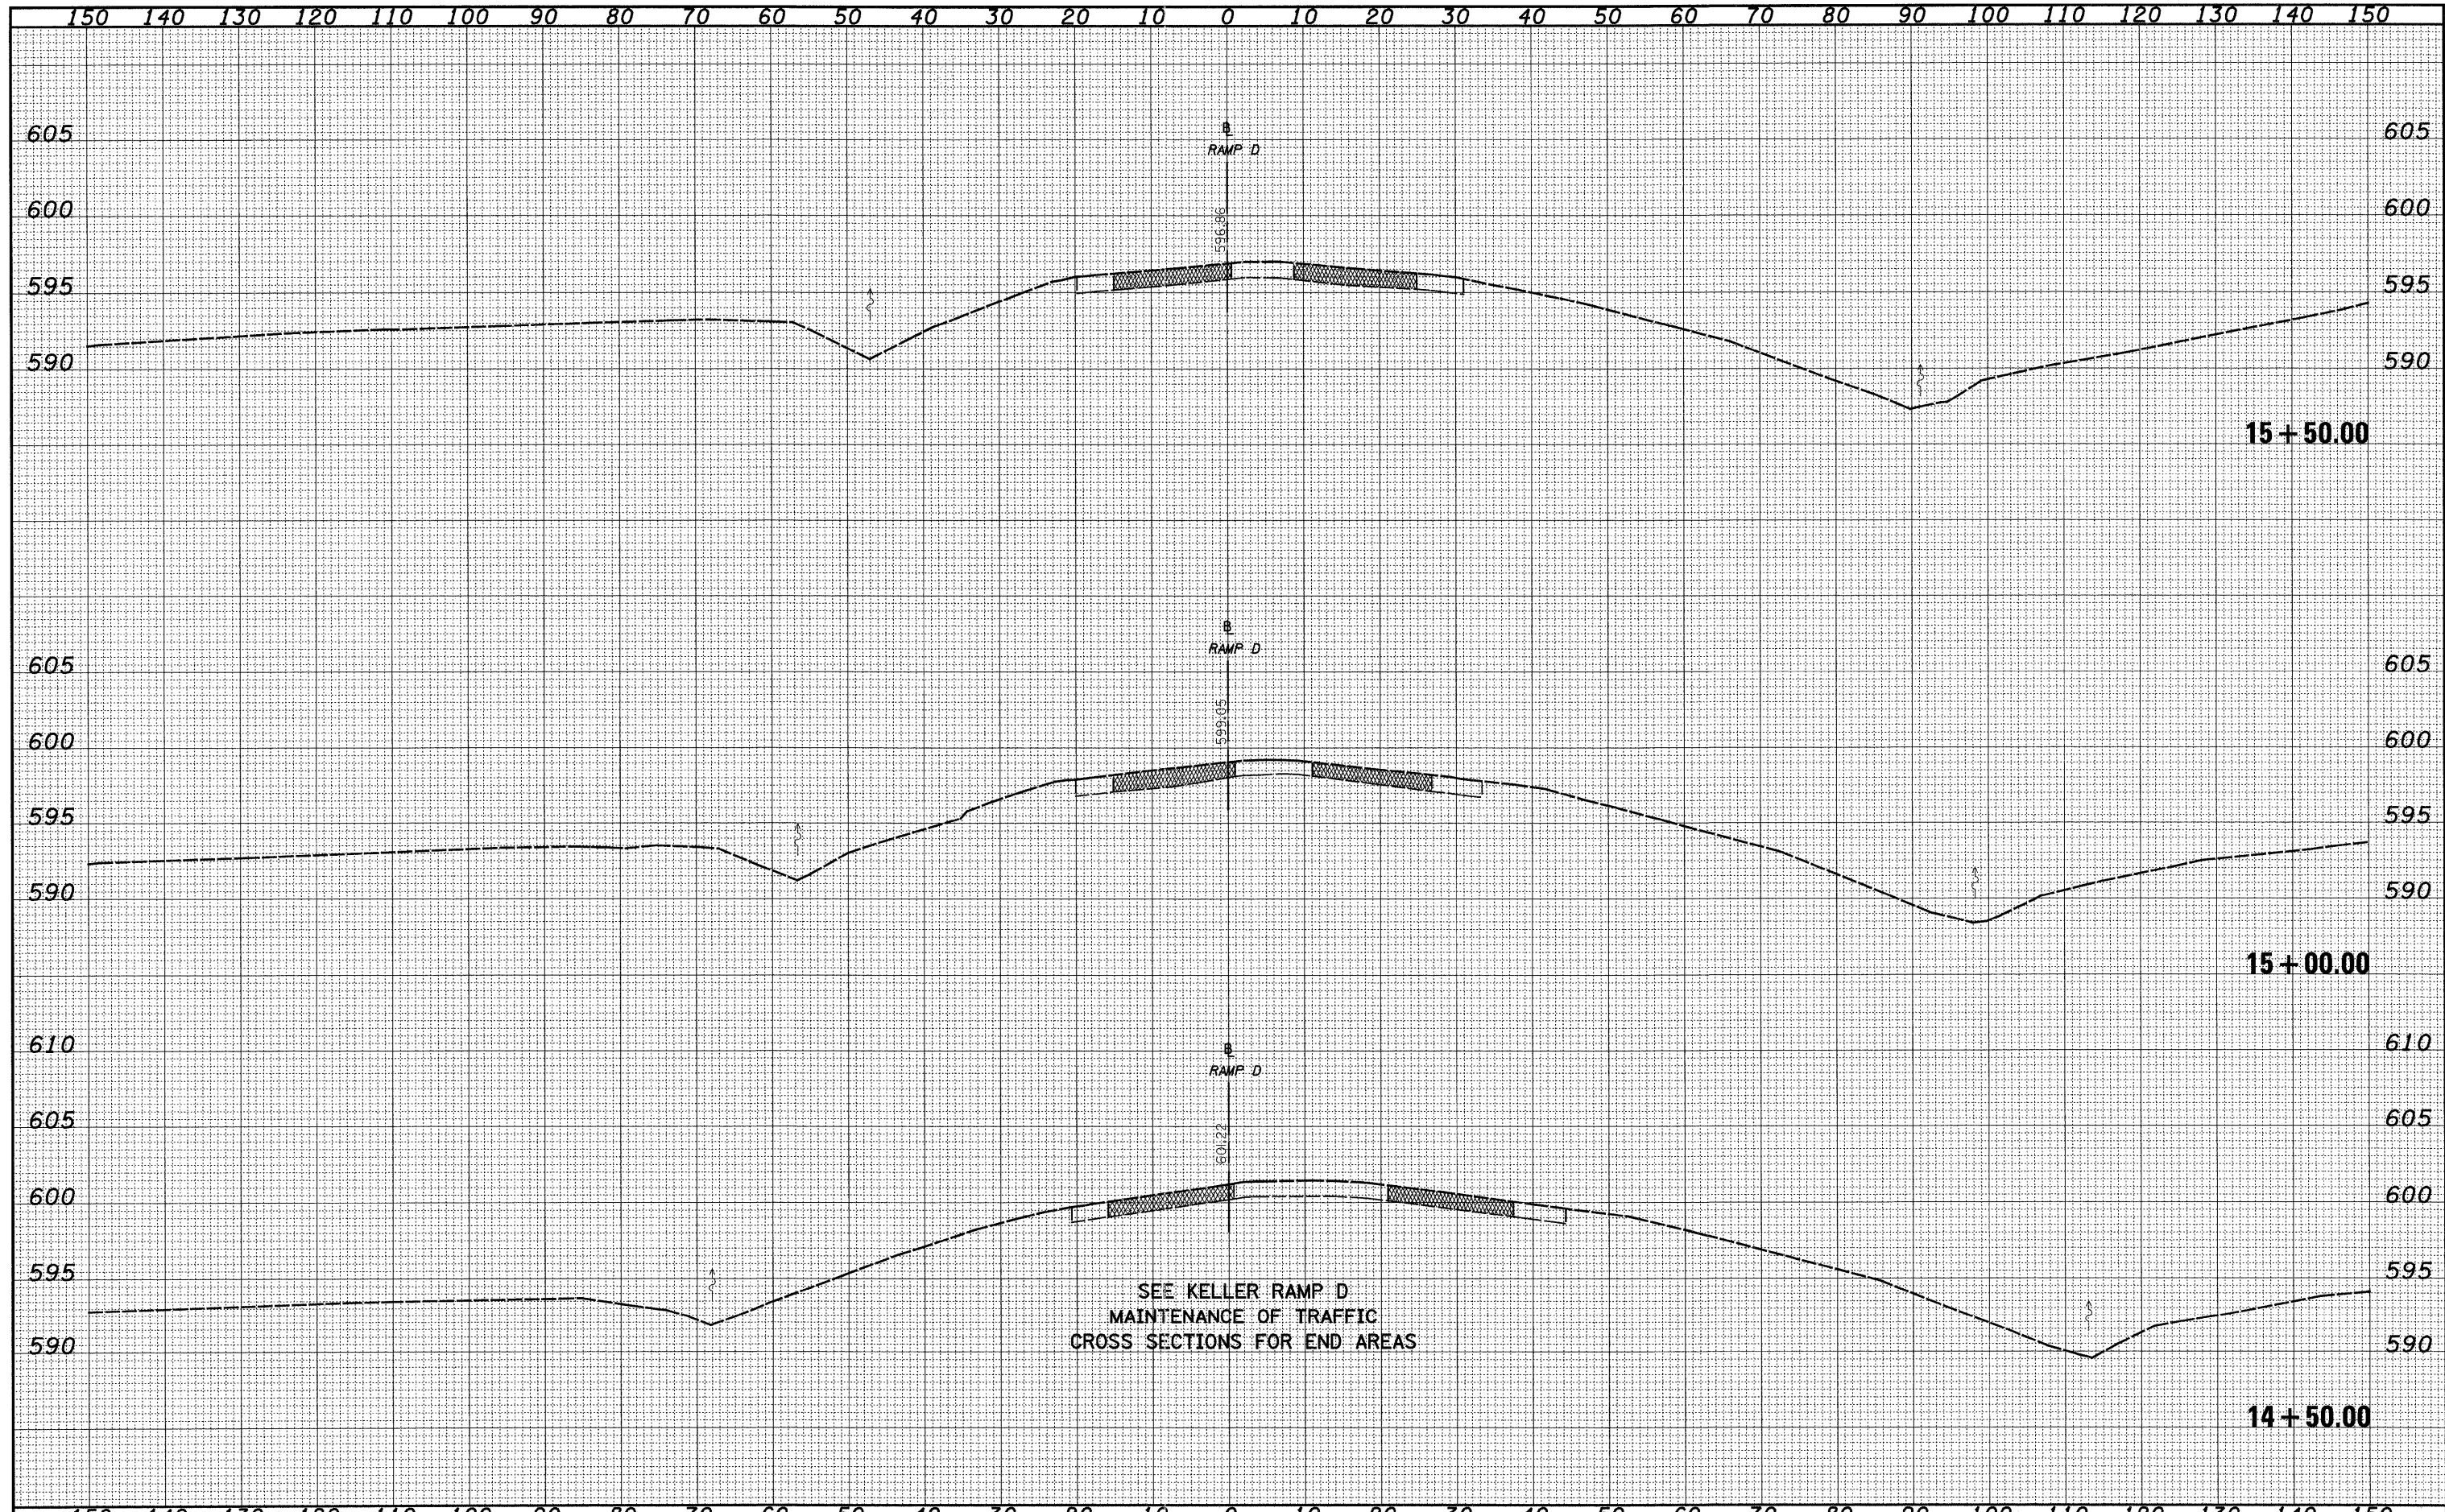

FILE NAME =	USER NAME = bseibel	DESIGNED - JWS	REVISED -	<b>STATE OF ILLINOIS</b> <b>DEPARTMENT OF TRANSPORTATION</b>	<b>CROSS SECTIONS, KELLER DRIVE RAMP D</b>	F.A.I. RTE.	SECTION	COUNTY	TOTAL SHEETS	SHEET NO.	
S:\Projects\MD 007257-7\pdp\Keller\Keller.dwg	PLOT SCALE = 20,0000' / IN.	DRAWN - LEC	REVISED -			57/70	(25,3-4)R	EFFINGHAM	1098	665	
PLOT DATE = 3/14/2011	DATE - 5-19-08	CHECKED - BRM	REVISED -			CONTRACT NO. 74299					
		DATE - 5-19-08	REVISED -			FED. ROAD DIST. NO. ILLINOIS FED. AID PROJECT					