


FINAL SURVEY	SURVEYED	DATE
NOTE BOOK NO.	PLOTTED	BY
	TEMPLATE	
	AREAS CHECKED	

ORIGINAL SURVEY	SURVEYED	DATE
NOTE BOOK NO.	PLOTTED	BY
	TEMPLATE	
	AREAS CHECKED	

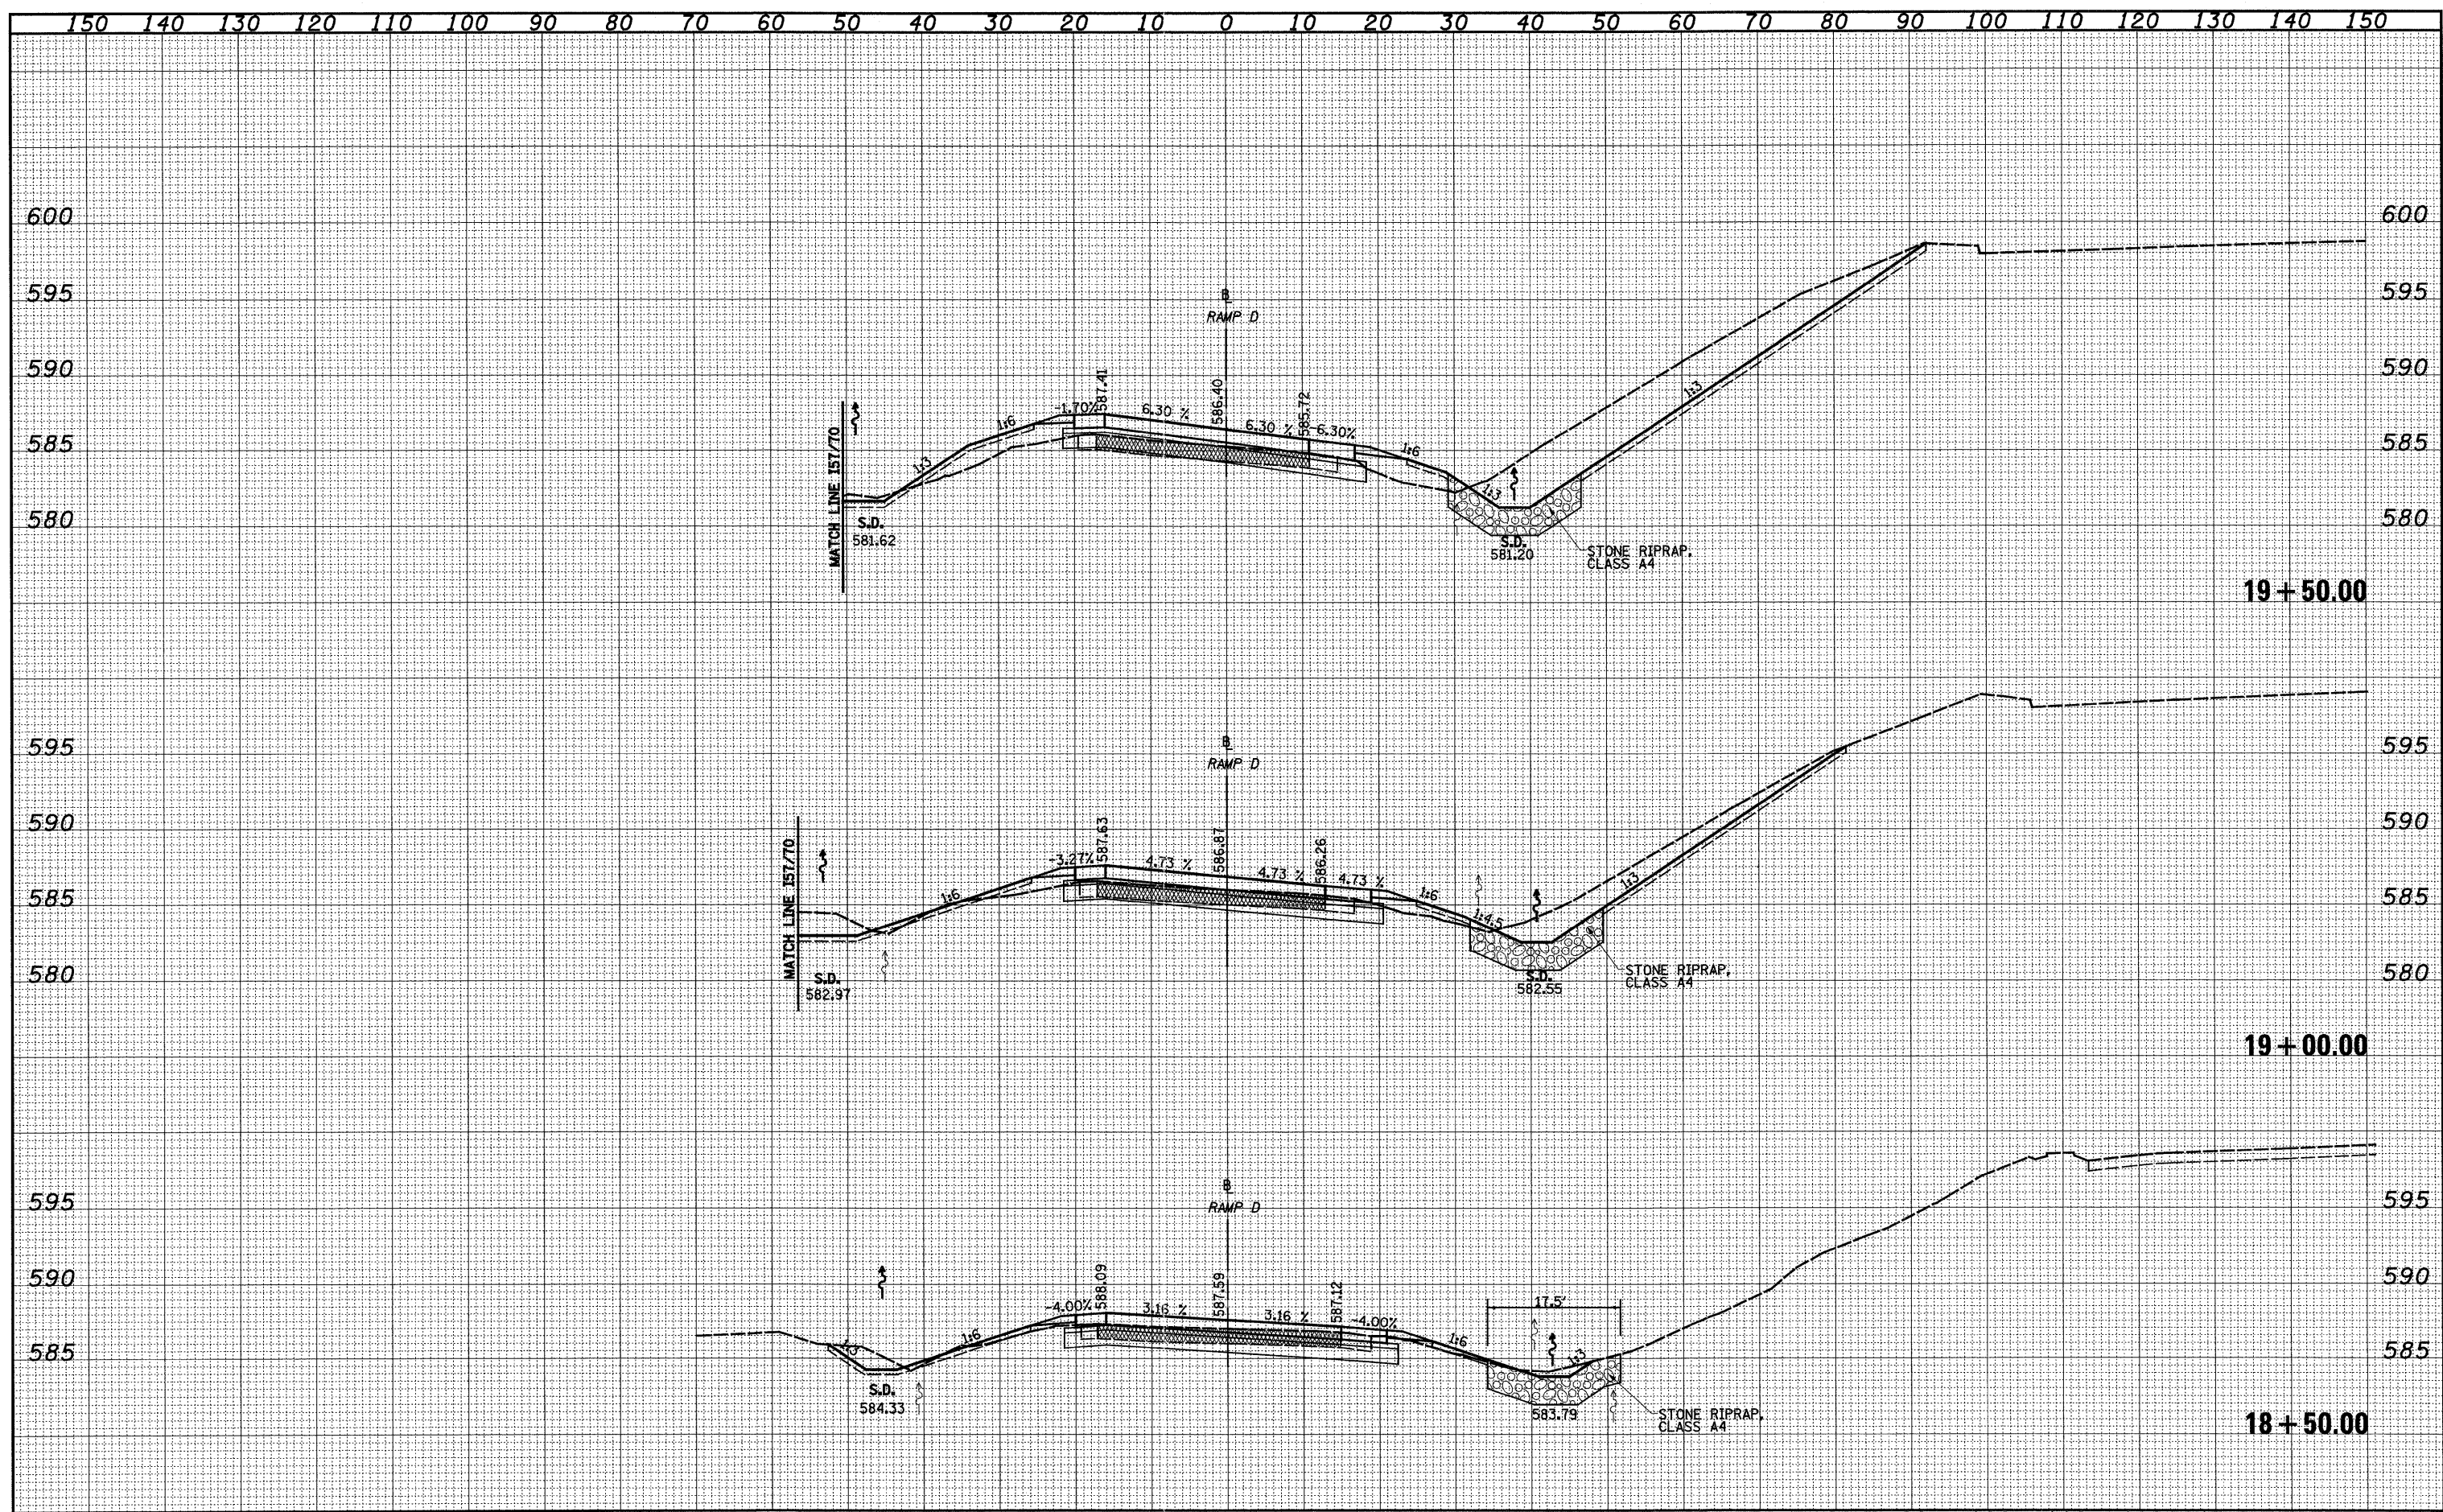

FILE NAME =	USER NAME = bsoebel	DESIGNED - JWS	REVISED -	STATE OF ILLINOIS DEPARTMENT OF TRANSPORTATION	CROSS SECTIONS, KELLER DRIVE RAMP D	F.A.I. RTE.	SECTION	COUNTY	TOTAL SHEETS	SHEET NO.	
57/70	25,3-4R	EFFINGHAM	1098			668					
SCALE: 1"=10'						SHEET NO. 4 OF 6 SHEETS STA. 18+50.00 TO STA. 19+50.00		FED. ROAD DIST. NO. ILLINOIS FED. AID PROJECT			
PLOT SCALE = 20,0000' / IN.						CONTRACT NO. 74299					
PLOT DATE = 3/14/2011					DATE - 5-19-08						