


DATE	
BY	
FINAL SURVEY	SURVEYED
NOTE BOOK NO.	PLOTTED
	TEMPLATE
	AREAS
	CHECKED

DATE	
BY	
ORIGINAL SURVEY	SURVEYED
NOTE BOOK NO.	PLOTTED
	TEMPLATE
	AREAS
	CHECKED

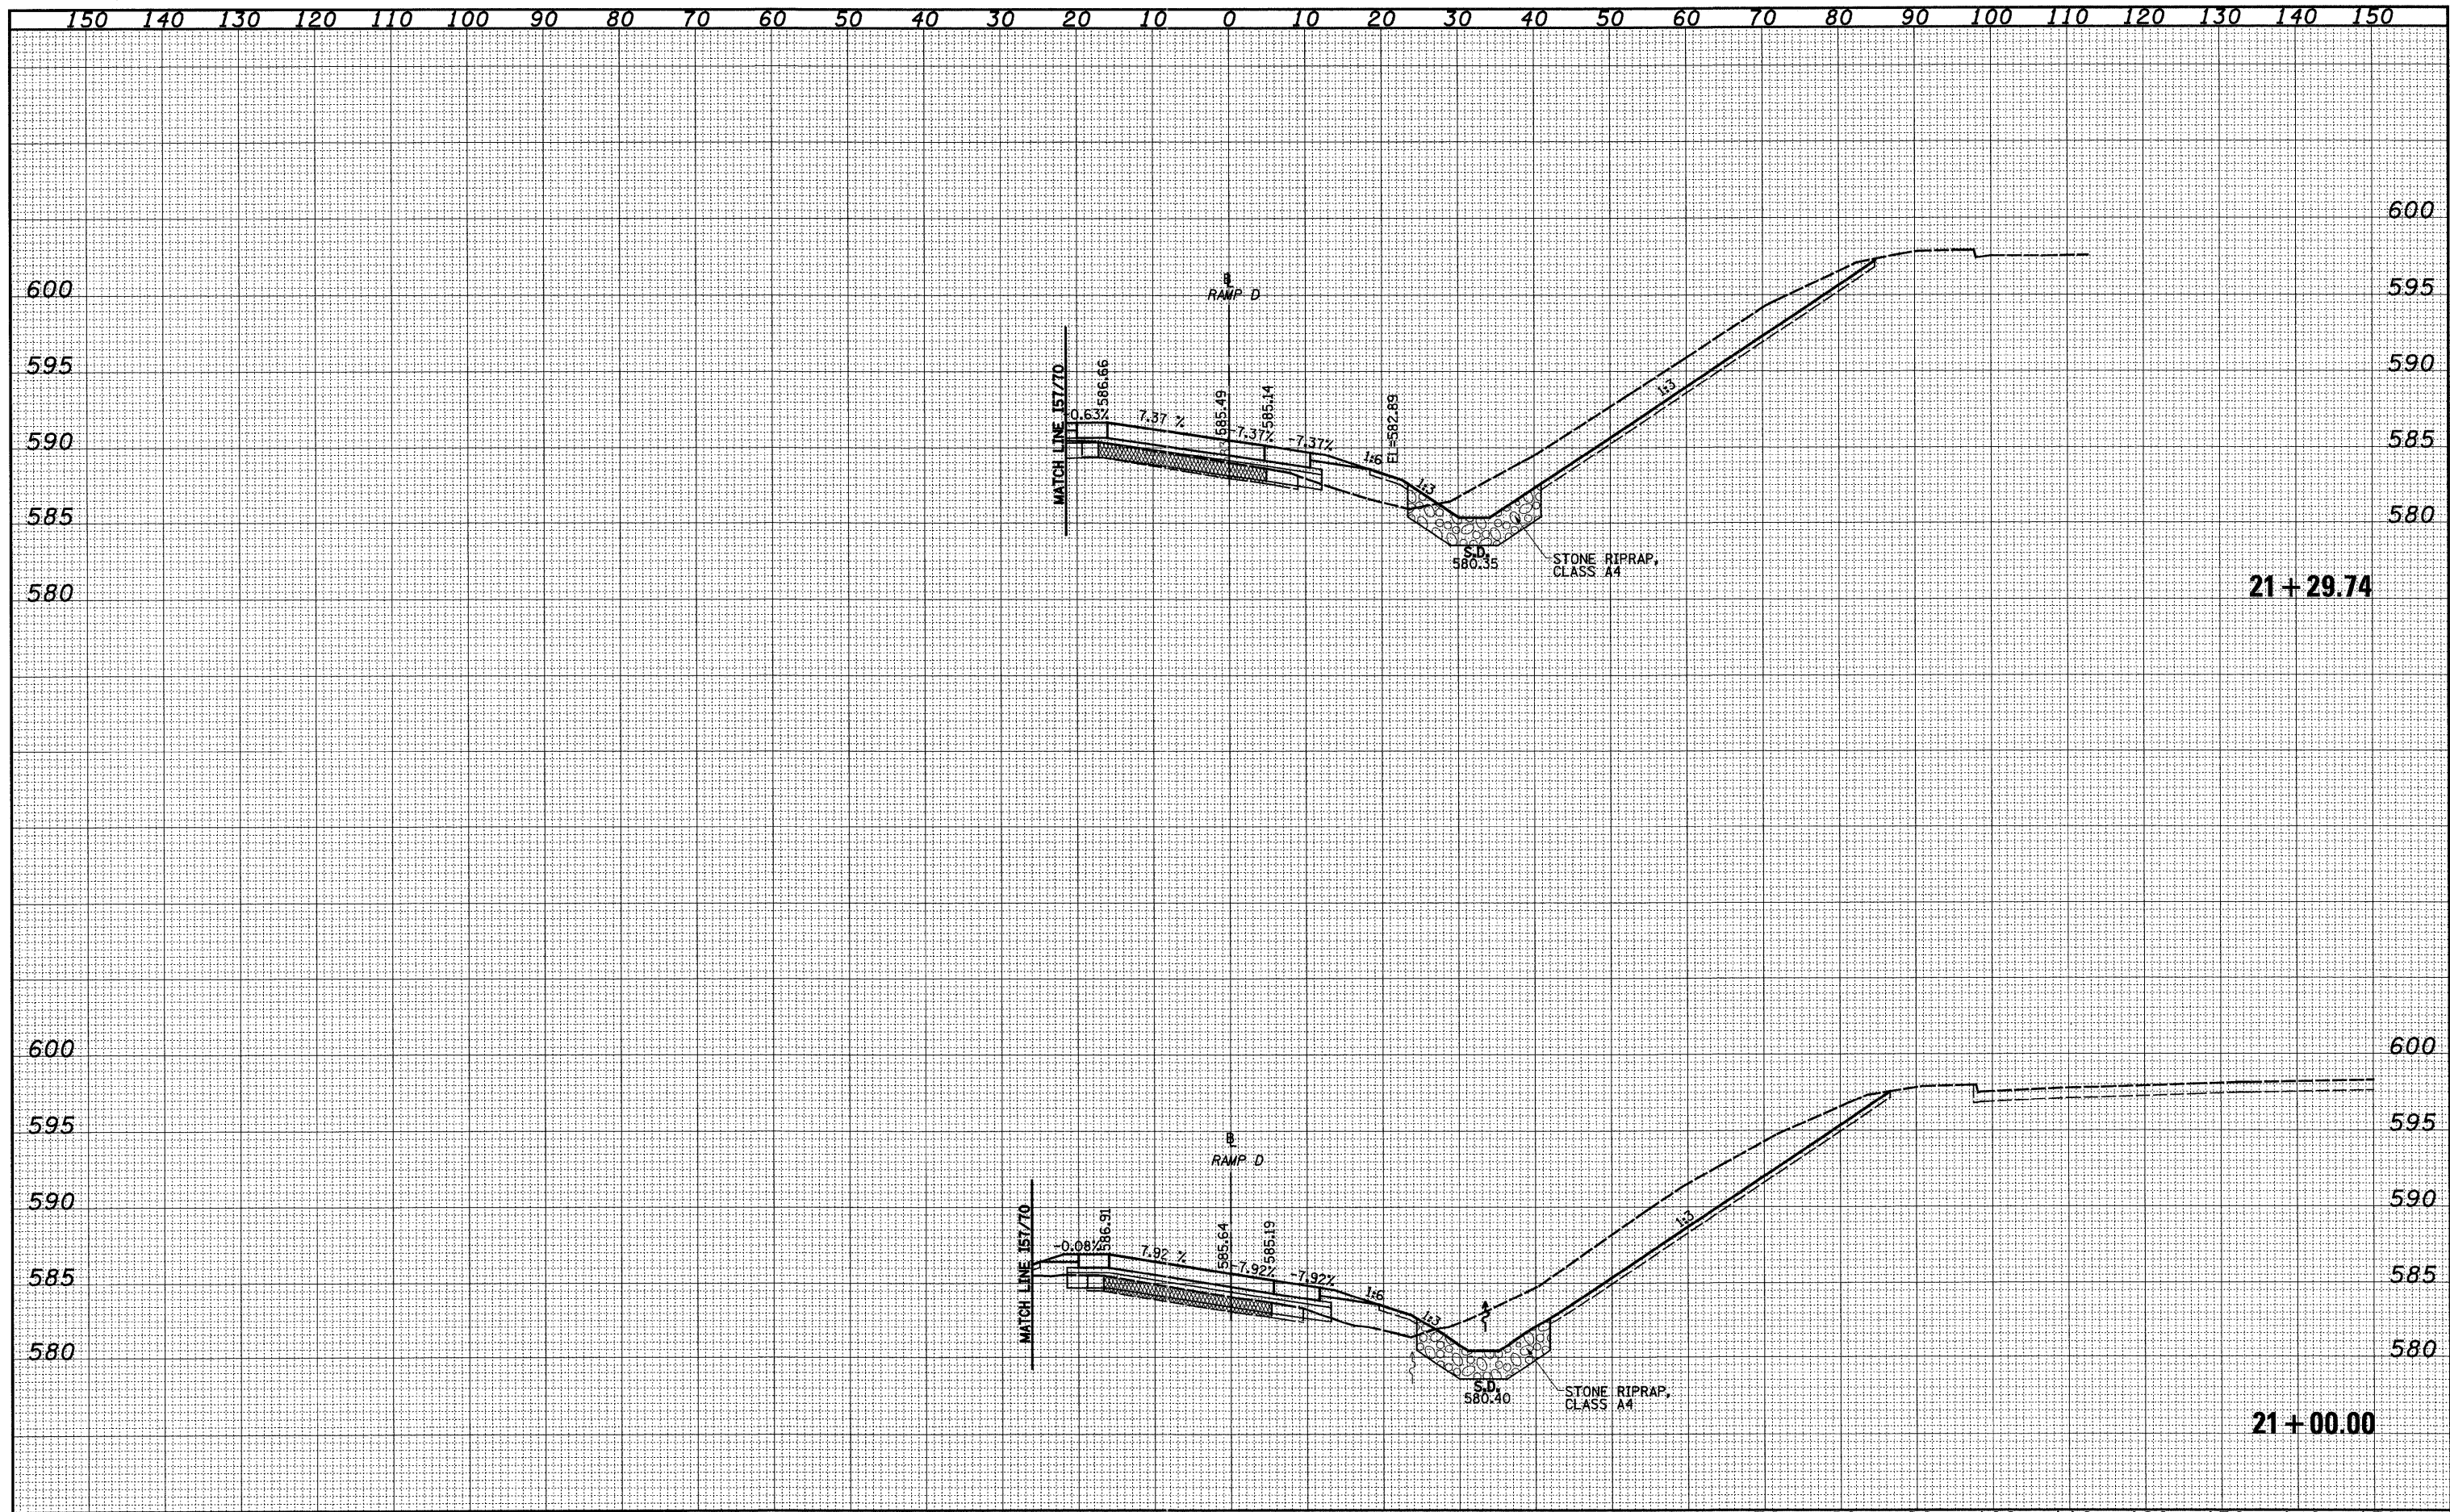

FILE NAME =	USER NAME = bseibel	DESIGNED - JWS	REVISED -	STATE OF ILLINOIS DEPARTMENT OF TRANSPORTATION	CROSS SECTIONS, KELLER DRIVE RAMP D	F.A.I. RTE.	SECTION	COUNTY	TOTAL SHEETS	SHEET NO.
57/70	25,3-4R	EFFINGHAM	1098			670				
SCALE: 1"=10' SHEET NO. 6 OF 6 SHEETS STA. 21+00.00 TO STA. 21+29.74						FED. ROAD DIST. NO. ILLINOIS FED. AID PROJECT				
PLOT SCALE = 20,0000' / IN. PLOT DATE = 3/14/2011						CONTRACT NO. 74299				