


DATE	
BY	
SURVEYED	
PLOTTED	
TEMPLATE	
AREAS	
CHECKED	
FINAL SURVEY	
NOTE BOOK	
NO.	

DATE	
BY	
SURVEYED	
PLOTTED	
TEMPLATE	
AREAS	
CHECKED	
ORIGINAL SURVEY	
NOTE BOOK	
NO.	

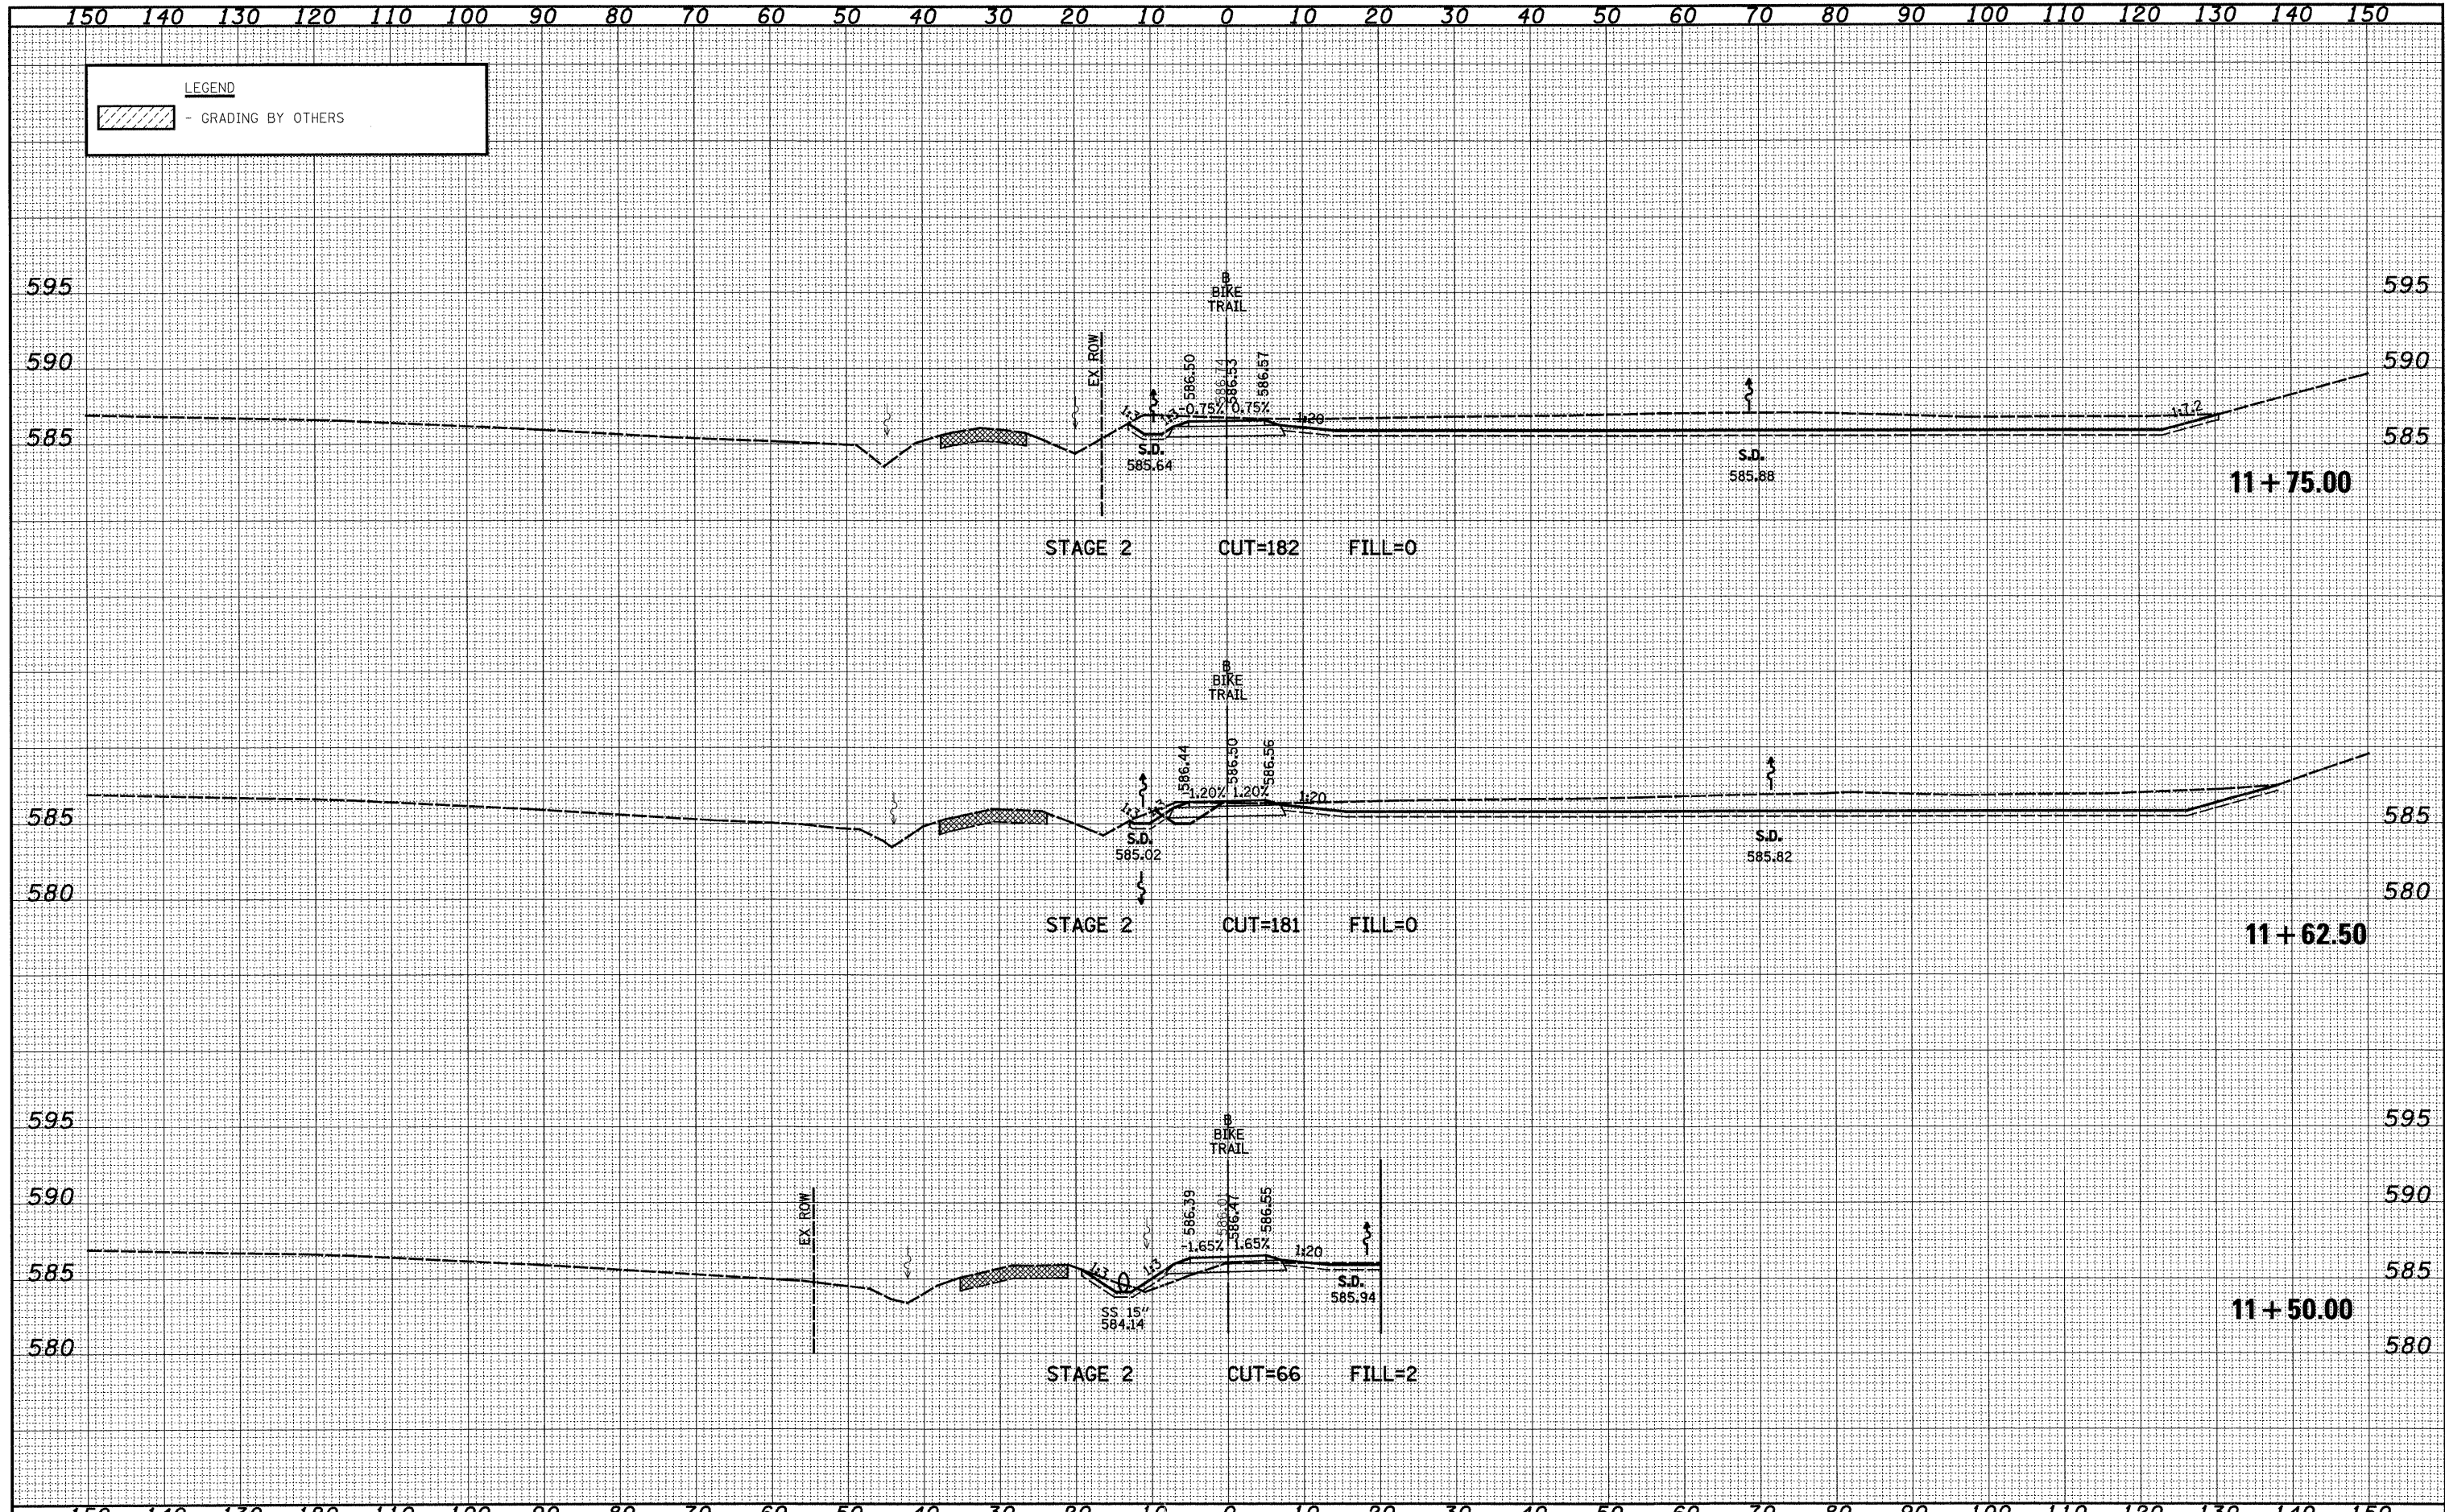

LEGEND
 - GRADING BY OTHERS

FILE NAME =	USER NAME = bseibel	DESIGNED - JWS	REVISED -	STATE OF ILLINOIS DEPARTMENT OF TRANSPORTATION	BIKE TRAIL CROSS SECTIONS		F.A.I. RTE.	SECTION	COUNTY	TOTAL SHEETS	SHEET NO.
S:\Projects\403-00072-51-70\dgn\ML_Keller\kashl_bke.dgn		DRAWN - LEC	REVISED -		57/70	(25-3,4)R	EFFINGHAM	1098	671		
PLOT SCALE = 28.0000' / IN.		CHECKED - BRM	REVISED -		SCALE: 1"=10'		FED. ROAD DIST. NO.		ILLINOIS FED. AID PROJECT		
PLOT DATE = 3/14/2011		DATE - 11-22-10	REVISED -		SHEET NO. 1 OF 40 SHEETS STA. 11+50.00 TO STA. 11+75.00		CONTRACT NO. 74299				