


DATE	
BY	
SURVEYED	
PLOTTED	
TEMPLATE	
AREAS	
CHECKED	
NO.	

DATE	
BY	
SURVEYED	
PLOTTED	
TEMPLATE	
AREAS	
CHECKED	
NO.	

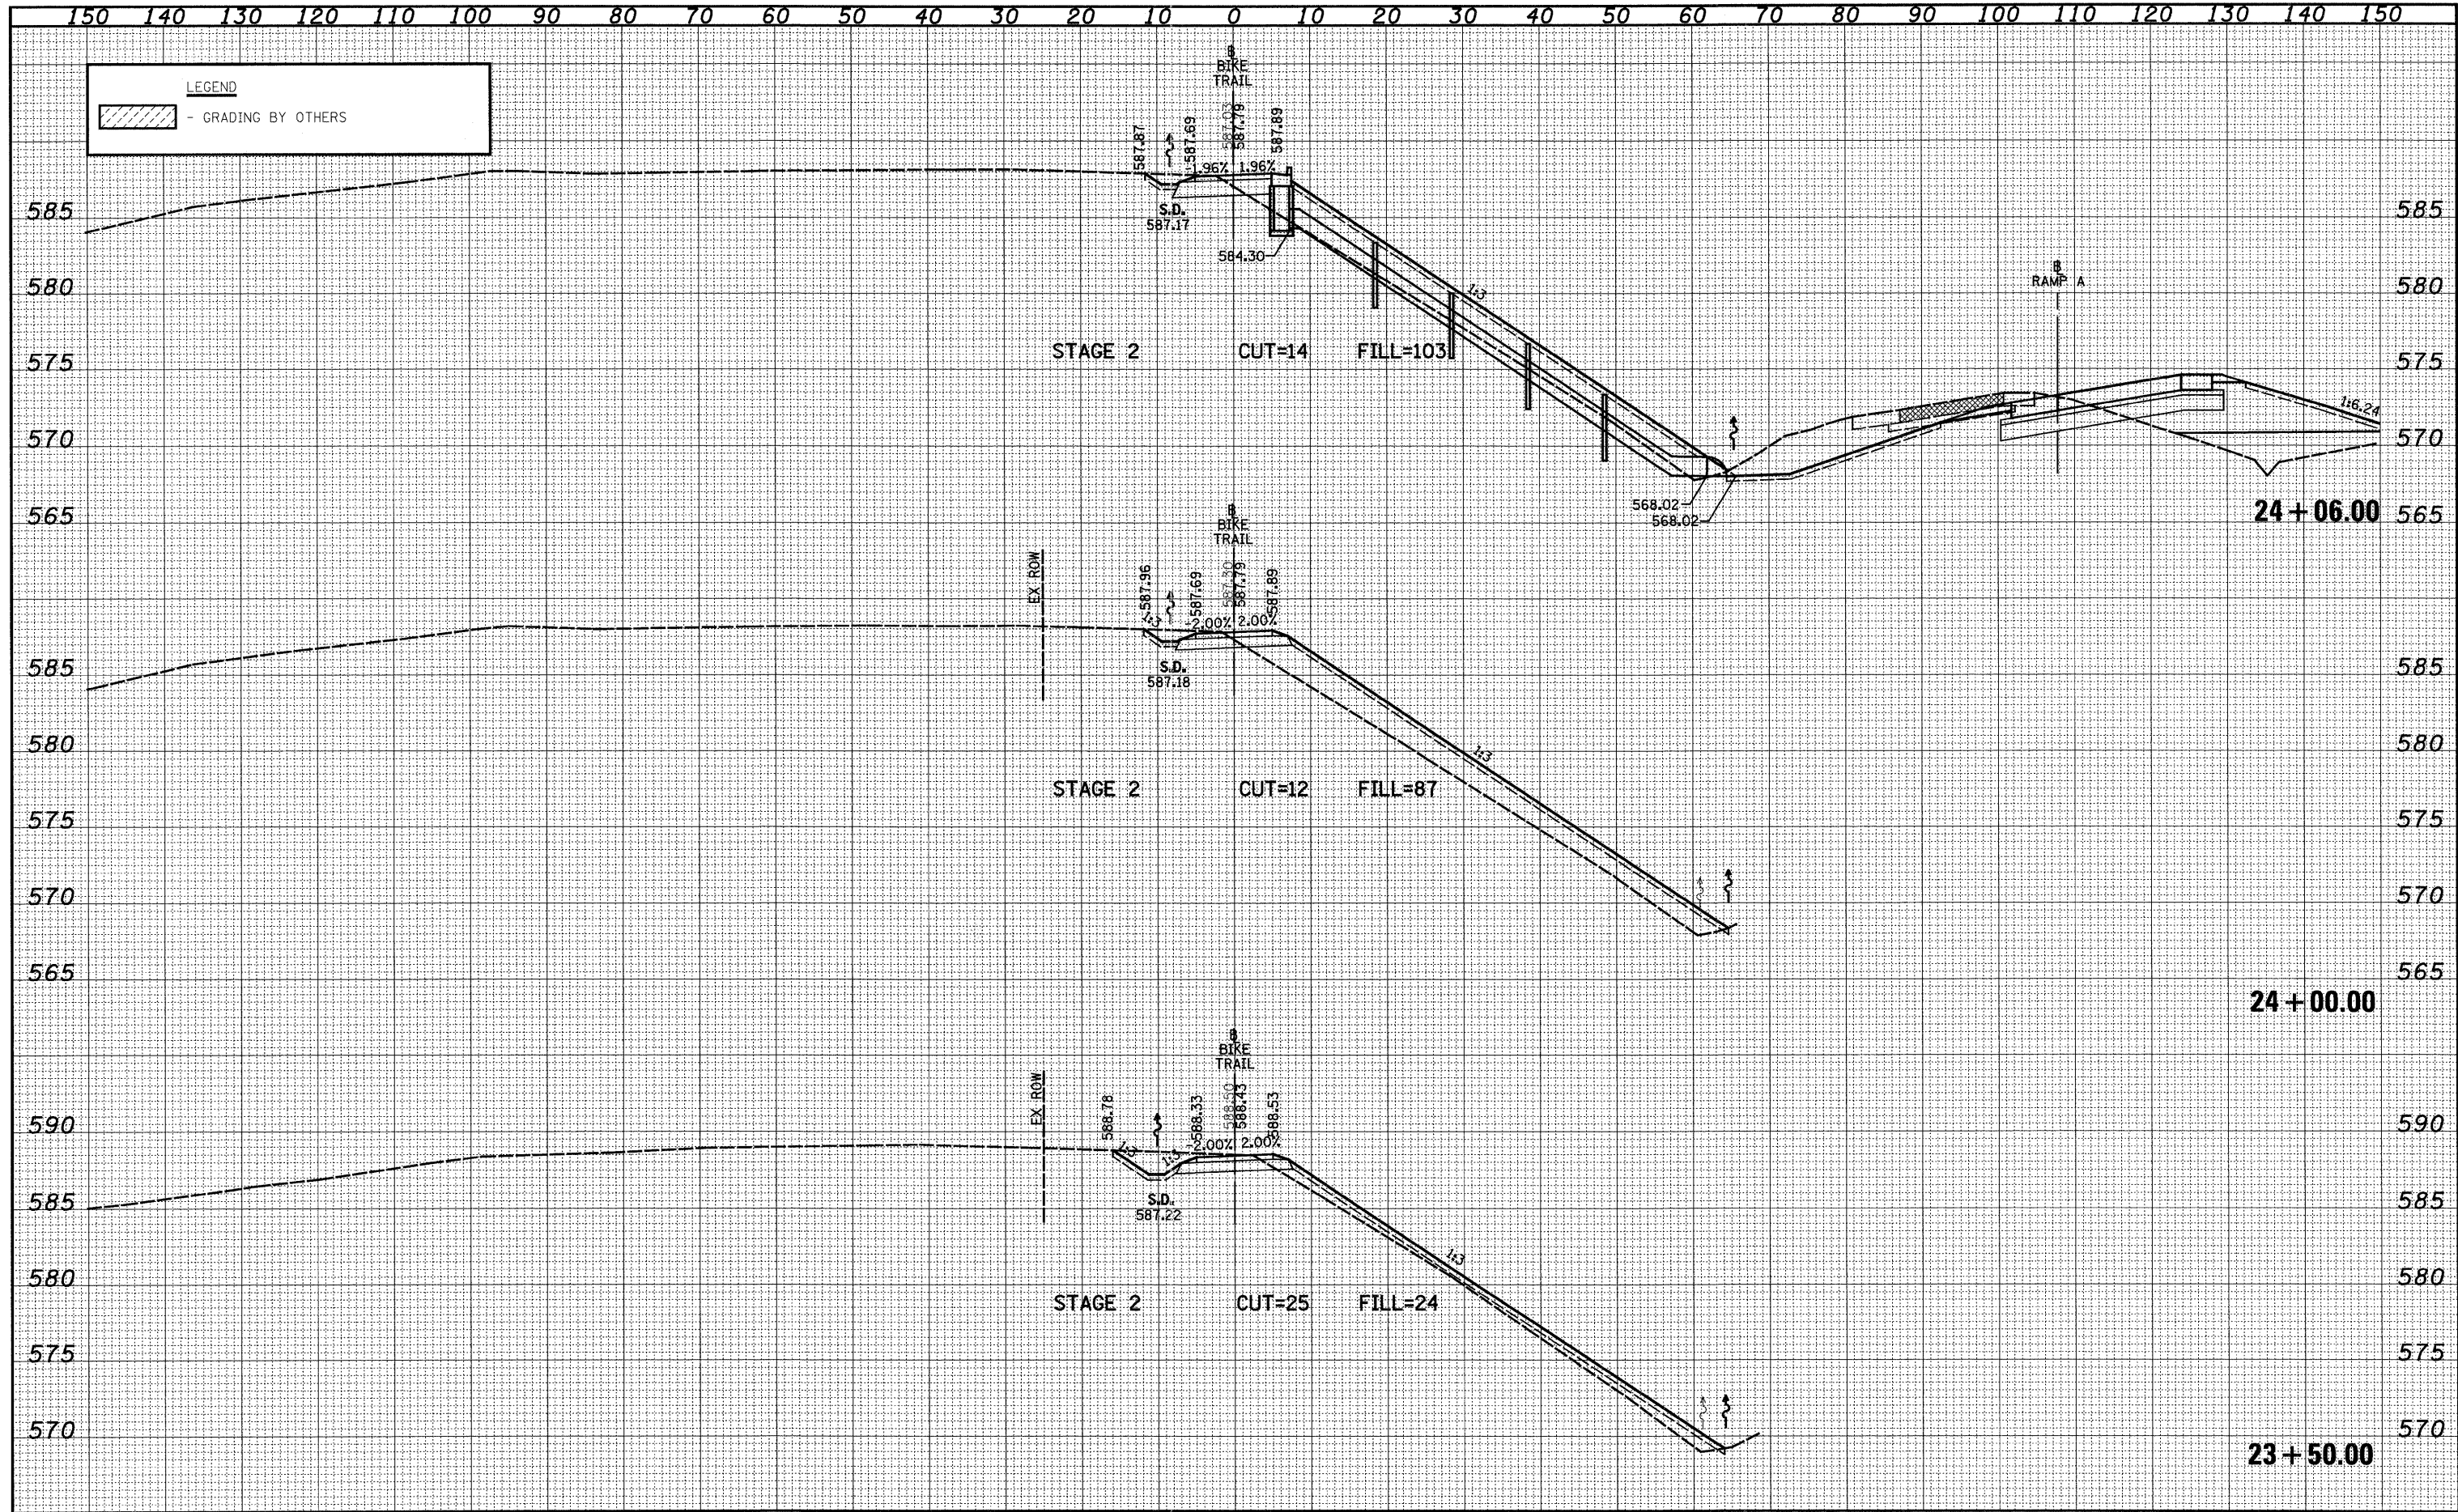

FILE NAME =	USER NAME = bsebel	DESIGNED - JWS	REVISED -	STATE OF ILLINOIS DEPARTMENT OF TRANSPORTATION	BIKE TRAIL CROSS SECTIONS		F.A.I. RTE.	SECTION	COUNTY	TOTAL SHEETS	SHEET NO.	
S:\Projects\403-00072.57-70\dgn\ML_Keller\Xosh_Bike.dgn	PLOT SCALE = 20.0000' / IN.	DRAWN - LEC	REVISED -				57/70	(25-3,4)R	EFFINGHAM	1098	683	
PLOT DATE = 3/14/2011	DATE - 11-22-10	CHECKED - BRM	REVISED -		SCALE: 1"=10'		SHEET NO. 13 OF 40 SHEETS		STA. 23+50.00 TO STA. 24+06.00		CONTRACT NO. 74299	
		DATE - 11-22-10	REVISED -				FED. ROAD DIST. NO.		ILLINOIS FED. AID PROJECT			