


DATE	
BY	
FINAL SURVEY	
SURVEYED	
PLOTTED	
TEMPLATE	
NOTE BOOK	
AREAS CHECKED	
NO.	

DATE	
BY	
ORIGINAL SURVEY	
SURVEYED	
PLOTTED	
TEMPLATE	
NOTE BOOK	
AREAS CHECKED	
NO.	

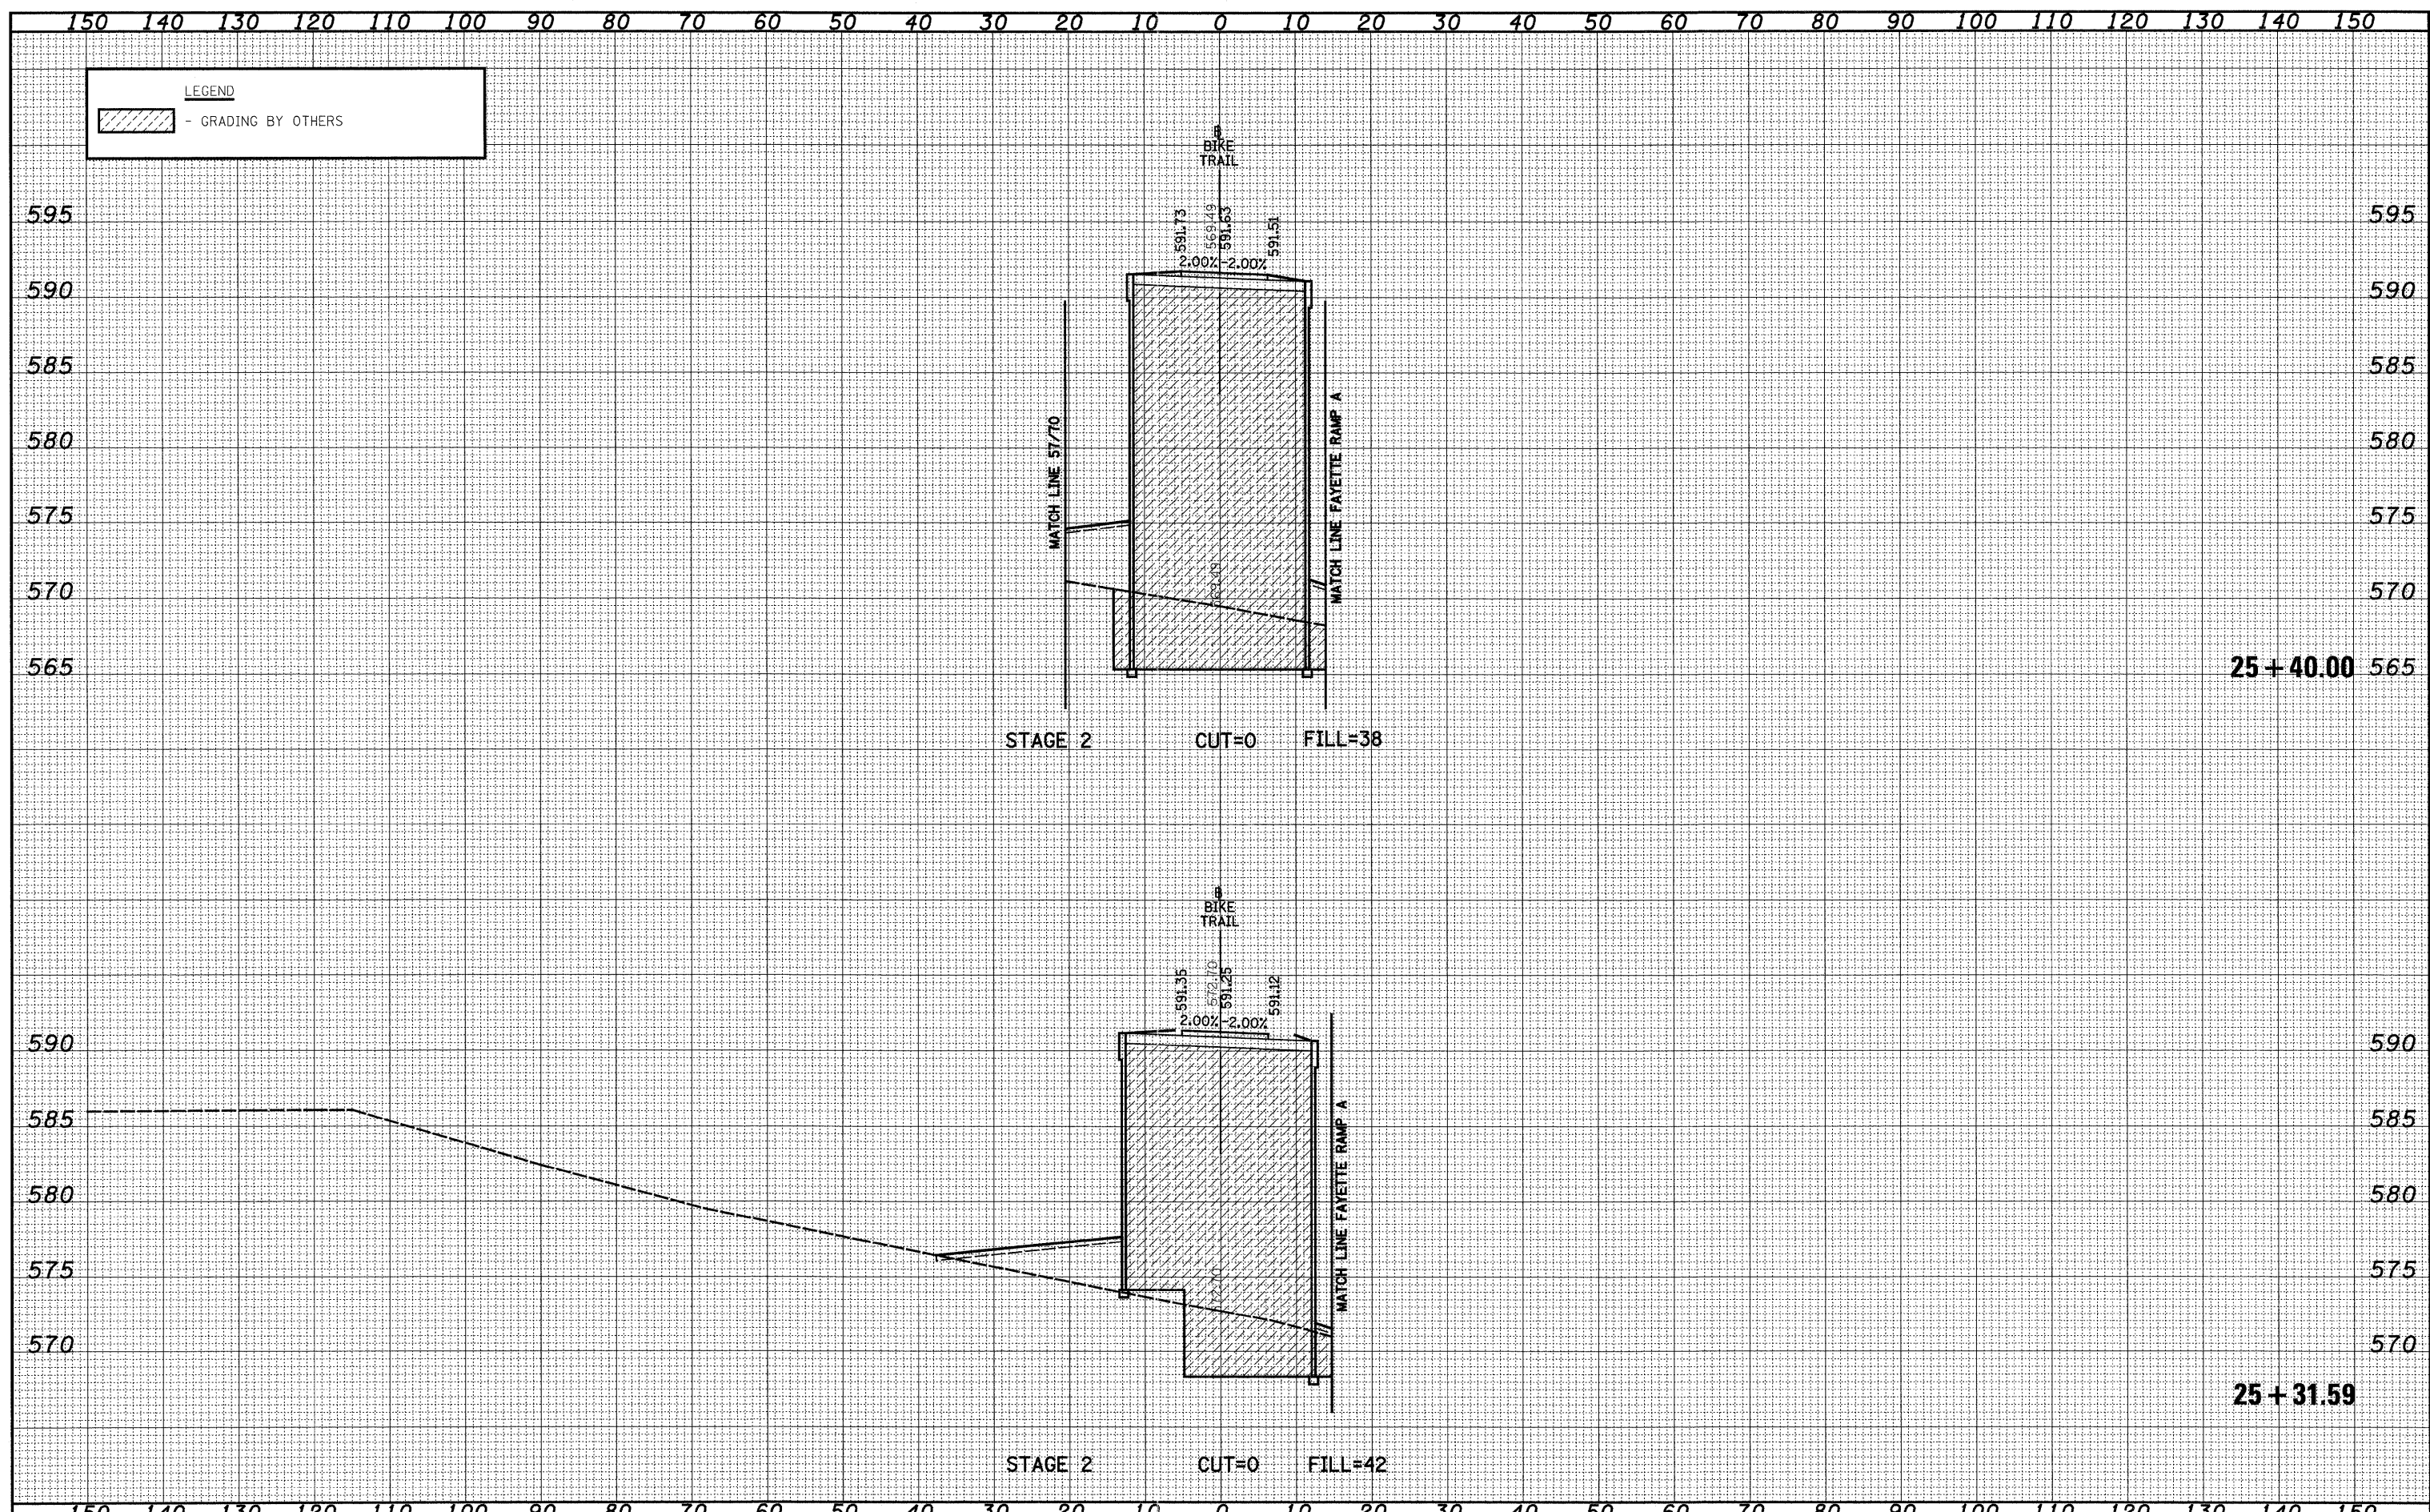

FILE NAME =	USER NAME = bae1bel	DESIGNED - JWS	REVISED -	STATE OF ILLINOIS DEPARTMENT OF TRANSPORTATION	BIKE TRAIL CROSS SECTIONS		F.A.I. RTE.	SECTION	COUNTY	TOTAL SHEETS	SHEET NO.
S:\Projects\403-00072.57-70\ogr\ML_Keller\xxshl_Bike.dgn	PLOT SCALE = 20.0000' / IN.	DRAWN - LEC	REVISED -		57/70	(25-3,4)R	EFFINGHAM	1098	687		
PLOT DATE = 3/14/2011	DATE - 11-22-10	CHECKED - BRM	REVISED -		SCALE: 1"=10'	SHEET NO. 17 OF 40 SHEETS	STA. 25+31.59 TO STA. 25+40.00	FED. ROAD DIST. NO.	ILLINOIS FED. AID PROJECT	CONTRACT NO. 74299	
		DATE - 11-22-10	REVISED -								