


DATE	
BY	
FINAL SURVEY	
SURVEYED	
PLOTTED	
NOTE BOOK	
NO.	
AREAS CHECKED	

DATE	
BY	
ORIGINAL SURVEY	
SURVEYED	
PLOTTED	
NOTE BOOK	
NO.	
AREAS CHECKED	

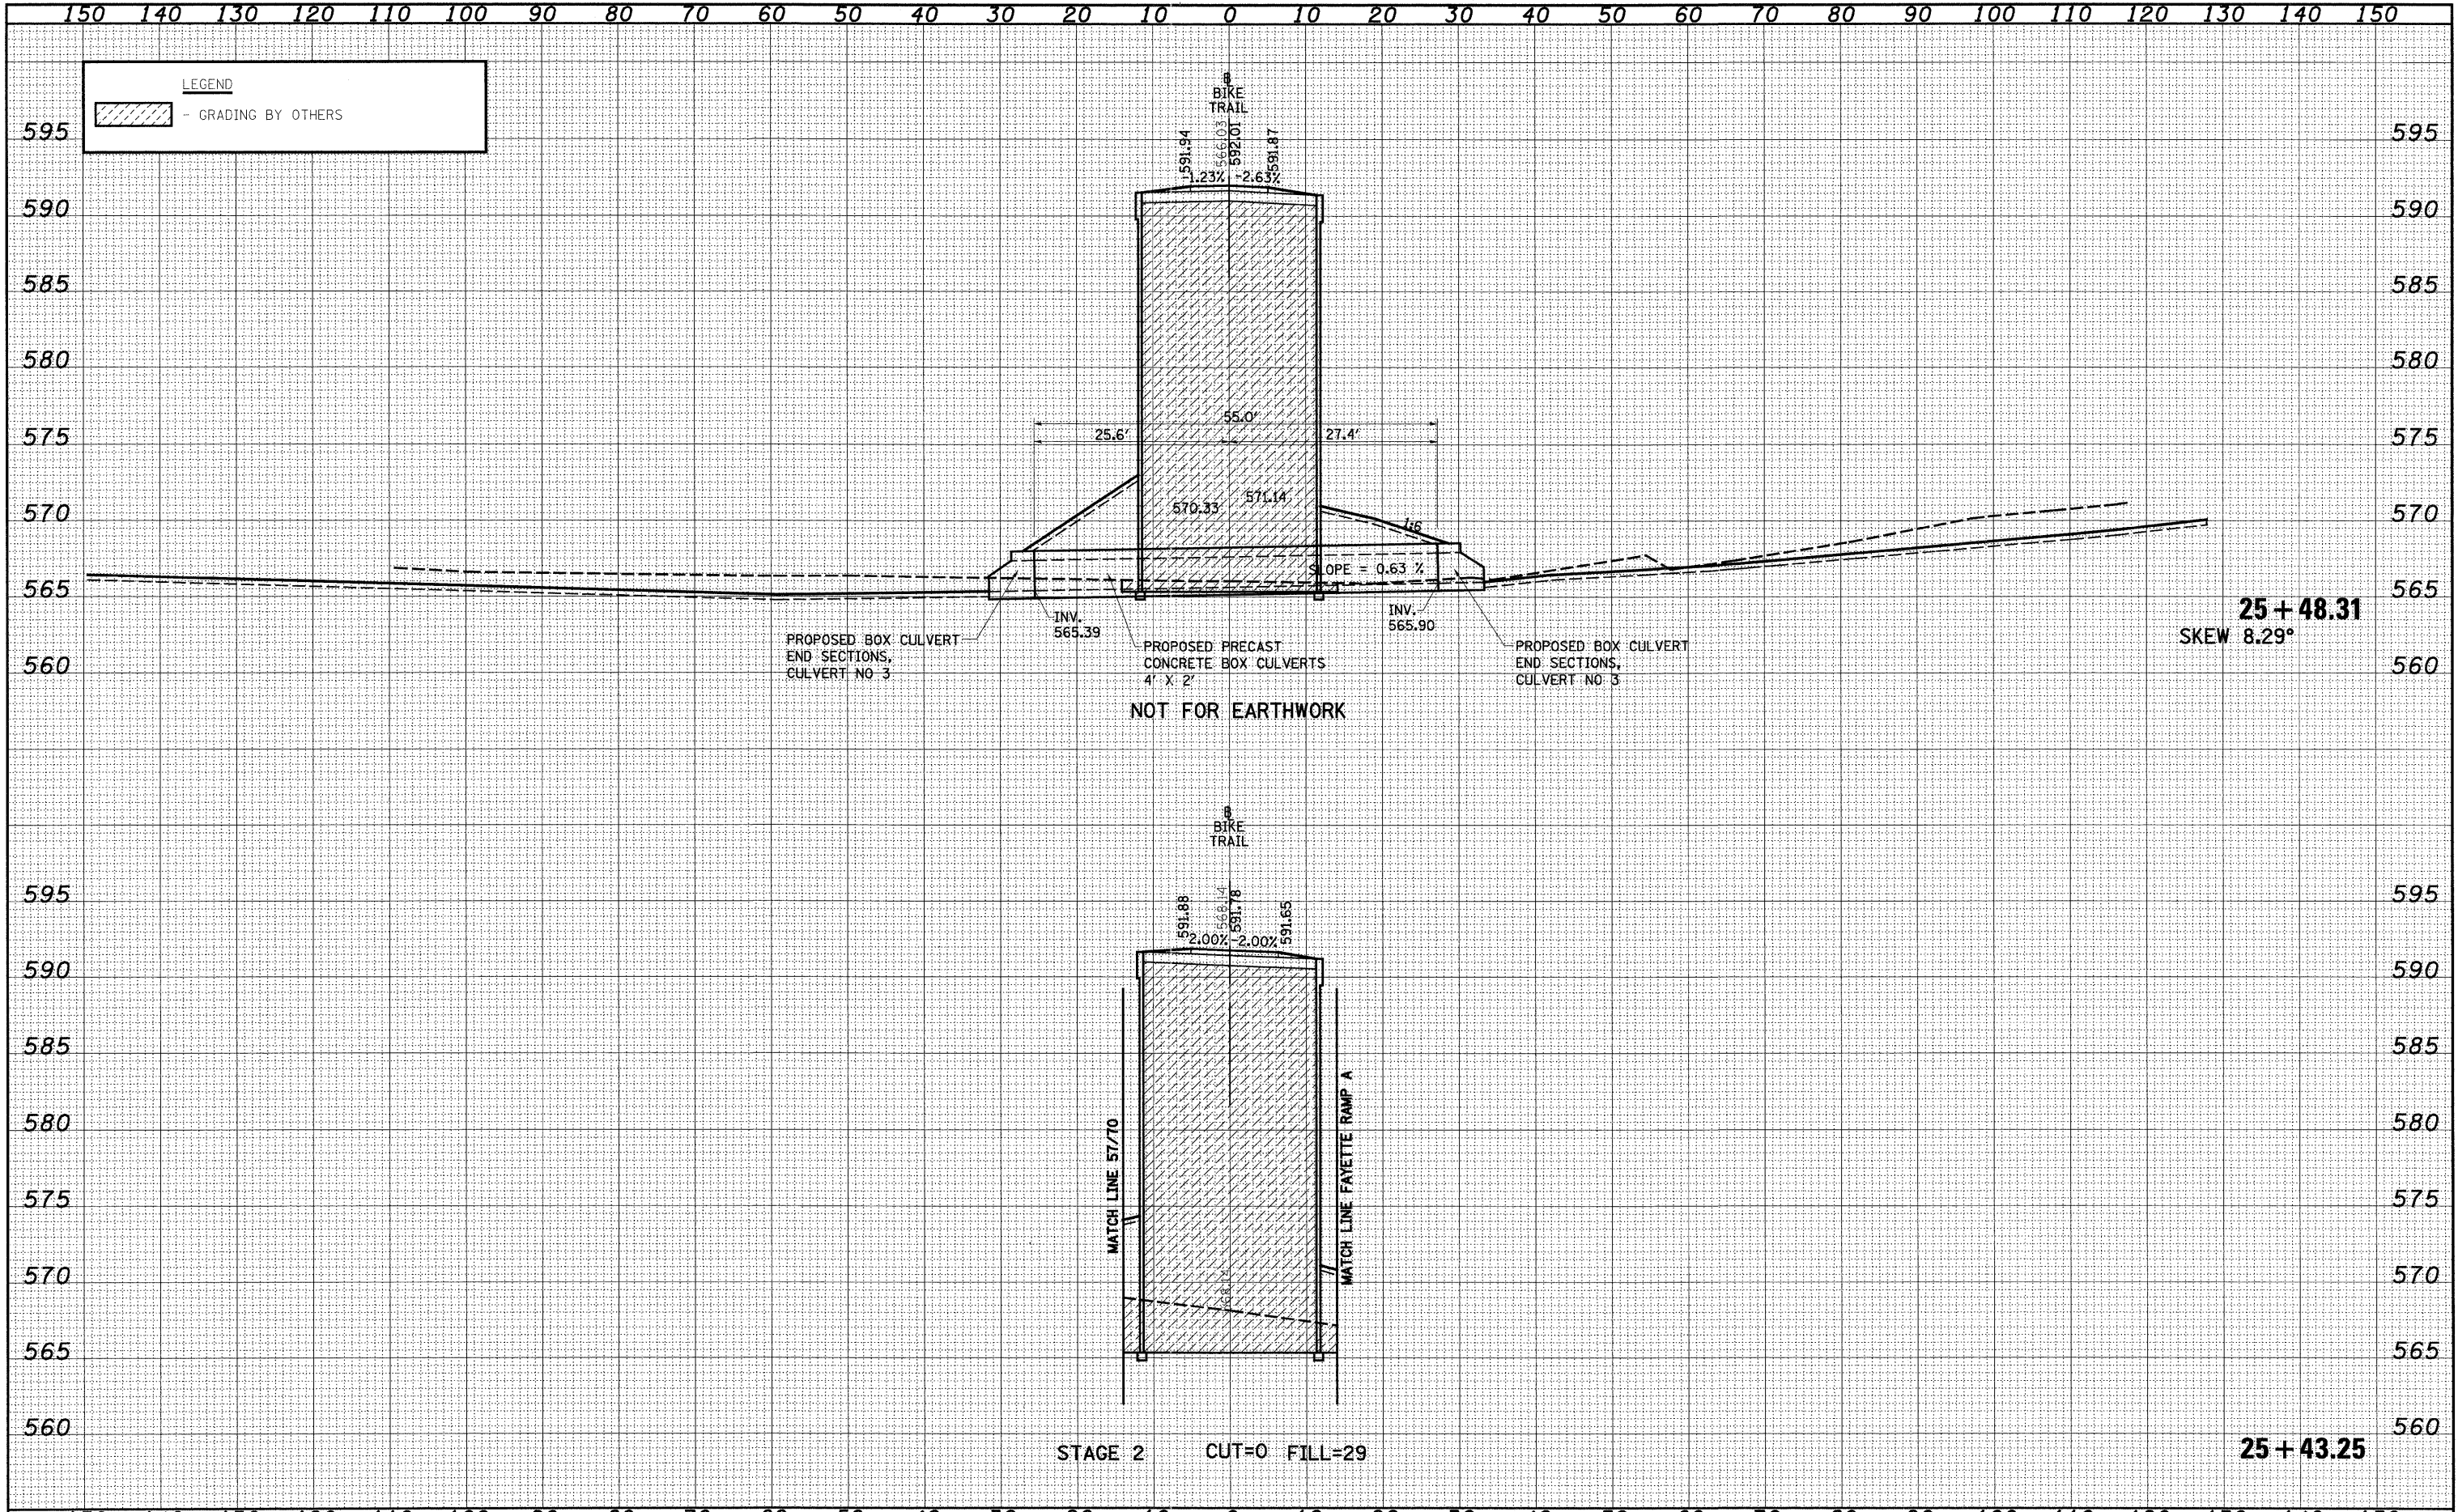

FILE NAME =	USER NAME = #USER*	DESIGNED - JWS	REVISED -	STATE OF ILLINOIS DEPARTMENT OF TRANSPORTATION	BIKE TRAIL CROSS SECTIONS BIKE TRAIL CULVERT PROFILE		F.A.I. RTE. 57/70	SECTION (25-3,4)R	COUNTY EFFINGHAM	TOTAL SHEETS 1098	SHEET NO. 688	
#FILE#	PLOT SCALE = #SCALE*	CHECKED - BRM	REVISED -		SCALE: 1"=10'	SHEET NO. 18 OF 40 SHEETS	STA. 25+48.31 TO STA. 25+48.31	CONTRACT NO. 74299				
	PLOT DATE = #DATE*	DATE - 11-22-10	REVISED -		FED. ROAD DIST. NO. ILLINOIS FED. AID PROJECT							