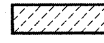



150 140 130 120 110 100 90 80 70 60 50 40 30 20 10 0 10 20 30 40 50 60 70 80 90 100 110 120 130 140 150

LEGEND

 - GRADING BY OTHERS

DATE	
BY	
SURVEYED	
PLOTTED	
TEMPLATE	
NOTE BOOK	
AREAS CHECKED	
NO.	

DATE	
BY	
SURVEYED	
PLOTTED	
TEMPLATE	
NOTE BOOK	
AREAS CHECKED	
NO.	

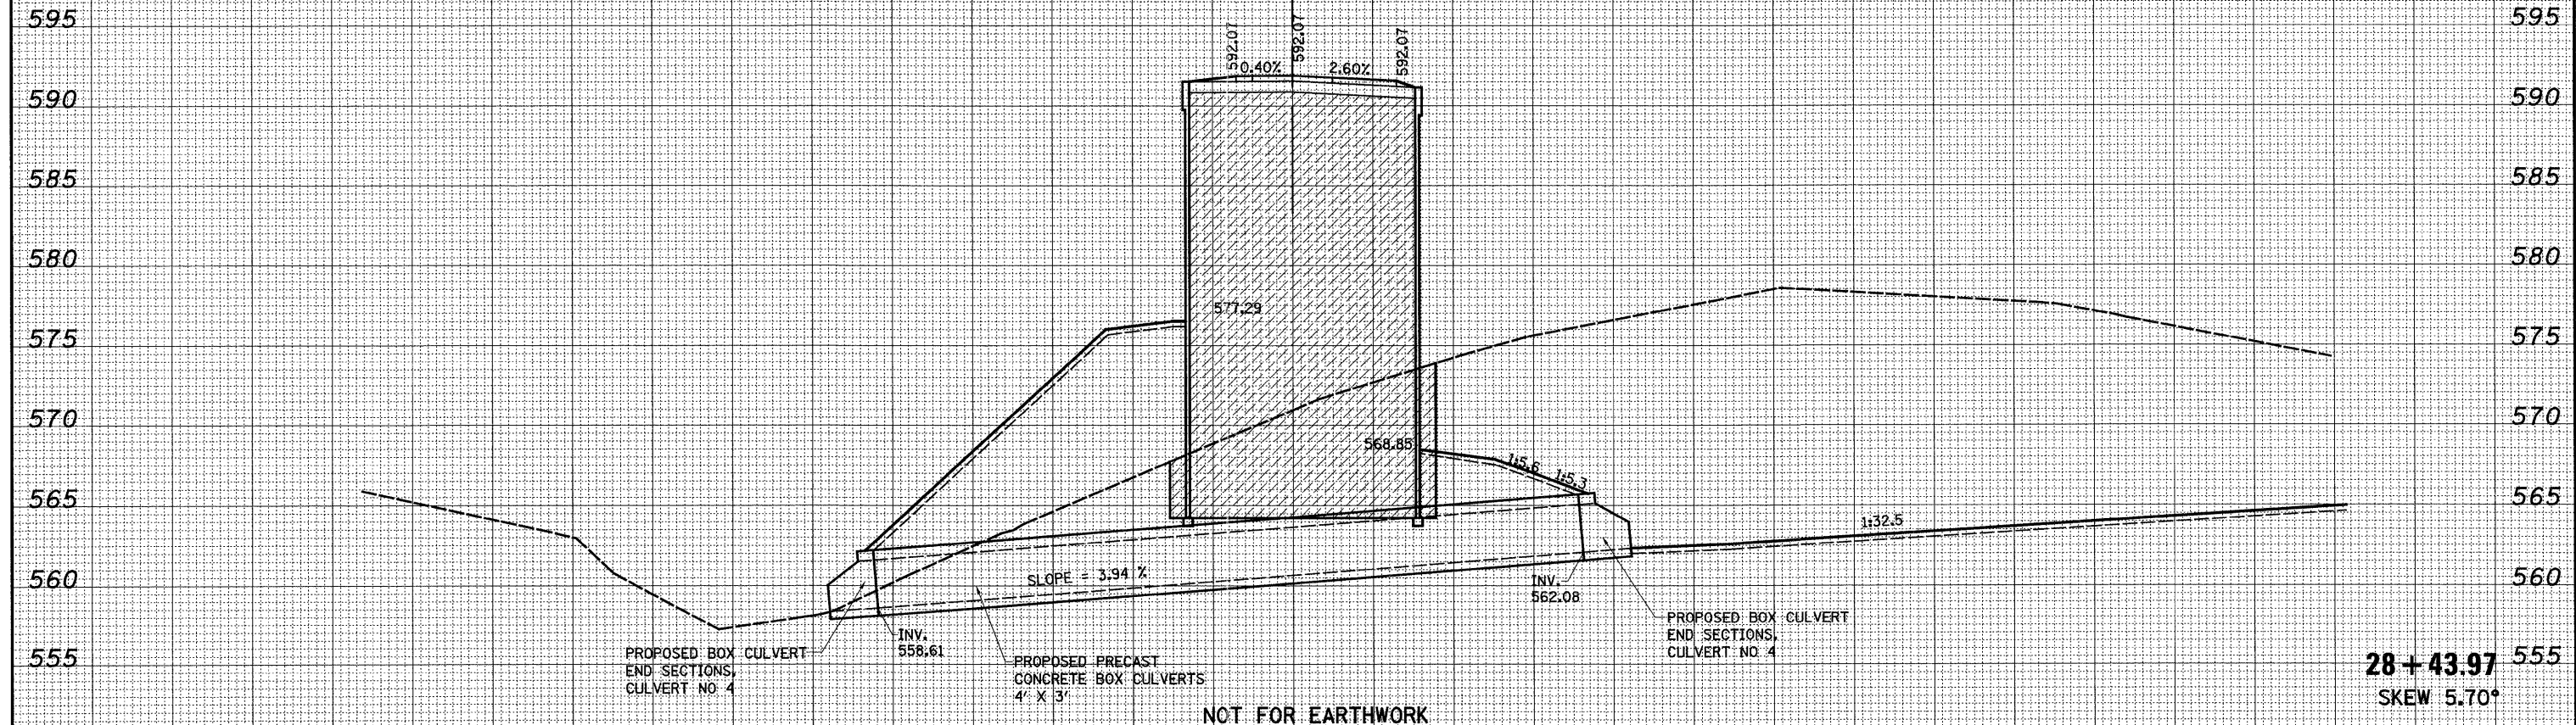

150 140 130 120 110 100 90 80 70 60 50 40 30 20 10 0 10 20 30 40 50 60 70 80 90 100 110 120 130 140 150

FILE NAME =	USER NAME = bae1ba1	DESIGNED - JWS	REVISED -	STATE OF ILLINOIS DEPARTMENT OF TRANSPORTATION	BIKE TRAIL CULVERT PROFILE		F.A.I. RTE.	SECTION	COUNTY	TOTAL SHEETS	SHEET NO.	
57/70	25-3,41R	EFFINGHAM	1098		695							
							CONTRACT NO. 74299					
							FED. ROAD DIST. NO. ILLINOIS FED. AID PROJECT					
SA\Projects\403-00072-57-70\dgn\ML_Keller\keshl_bka.dgn	PLOT SCALE = 20.0000' / IN.	CHECKED - BRM	REVISED -	SCALE: 1"=10'	SHEET NO. 25 OF 40 SHEETS	STA. 28+43.97 TO STA. 28+43.97						
PLOT DATE = 3/14/2011	DATE - 11-22-10	REVISED -										