
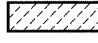


FINAL SURVEY NO.	SURVEYED	DATE
NOTE BOOK	PLOTTED	
AREAS CHECKED	TEMPLATE	
	AREAS CHECKED	

ORIGINAL SURVEY NO.	SURVEYED	DATE
NOTE BOOK	PLOTTED	
AREAS CHECKED	TEMPLATE	
	AREAS CHECKED	

LEGEND
 - GRADING BY OTHERS

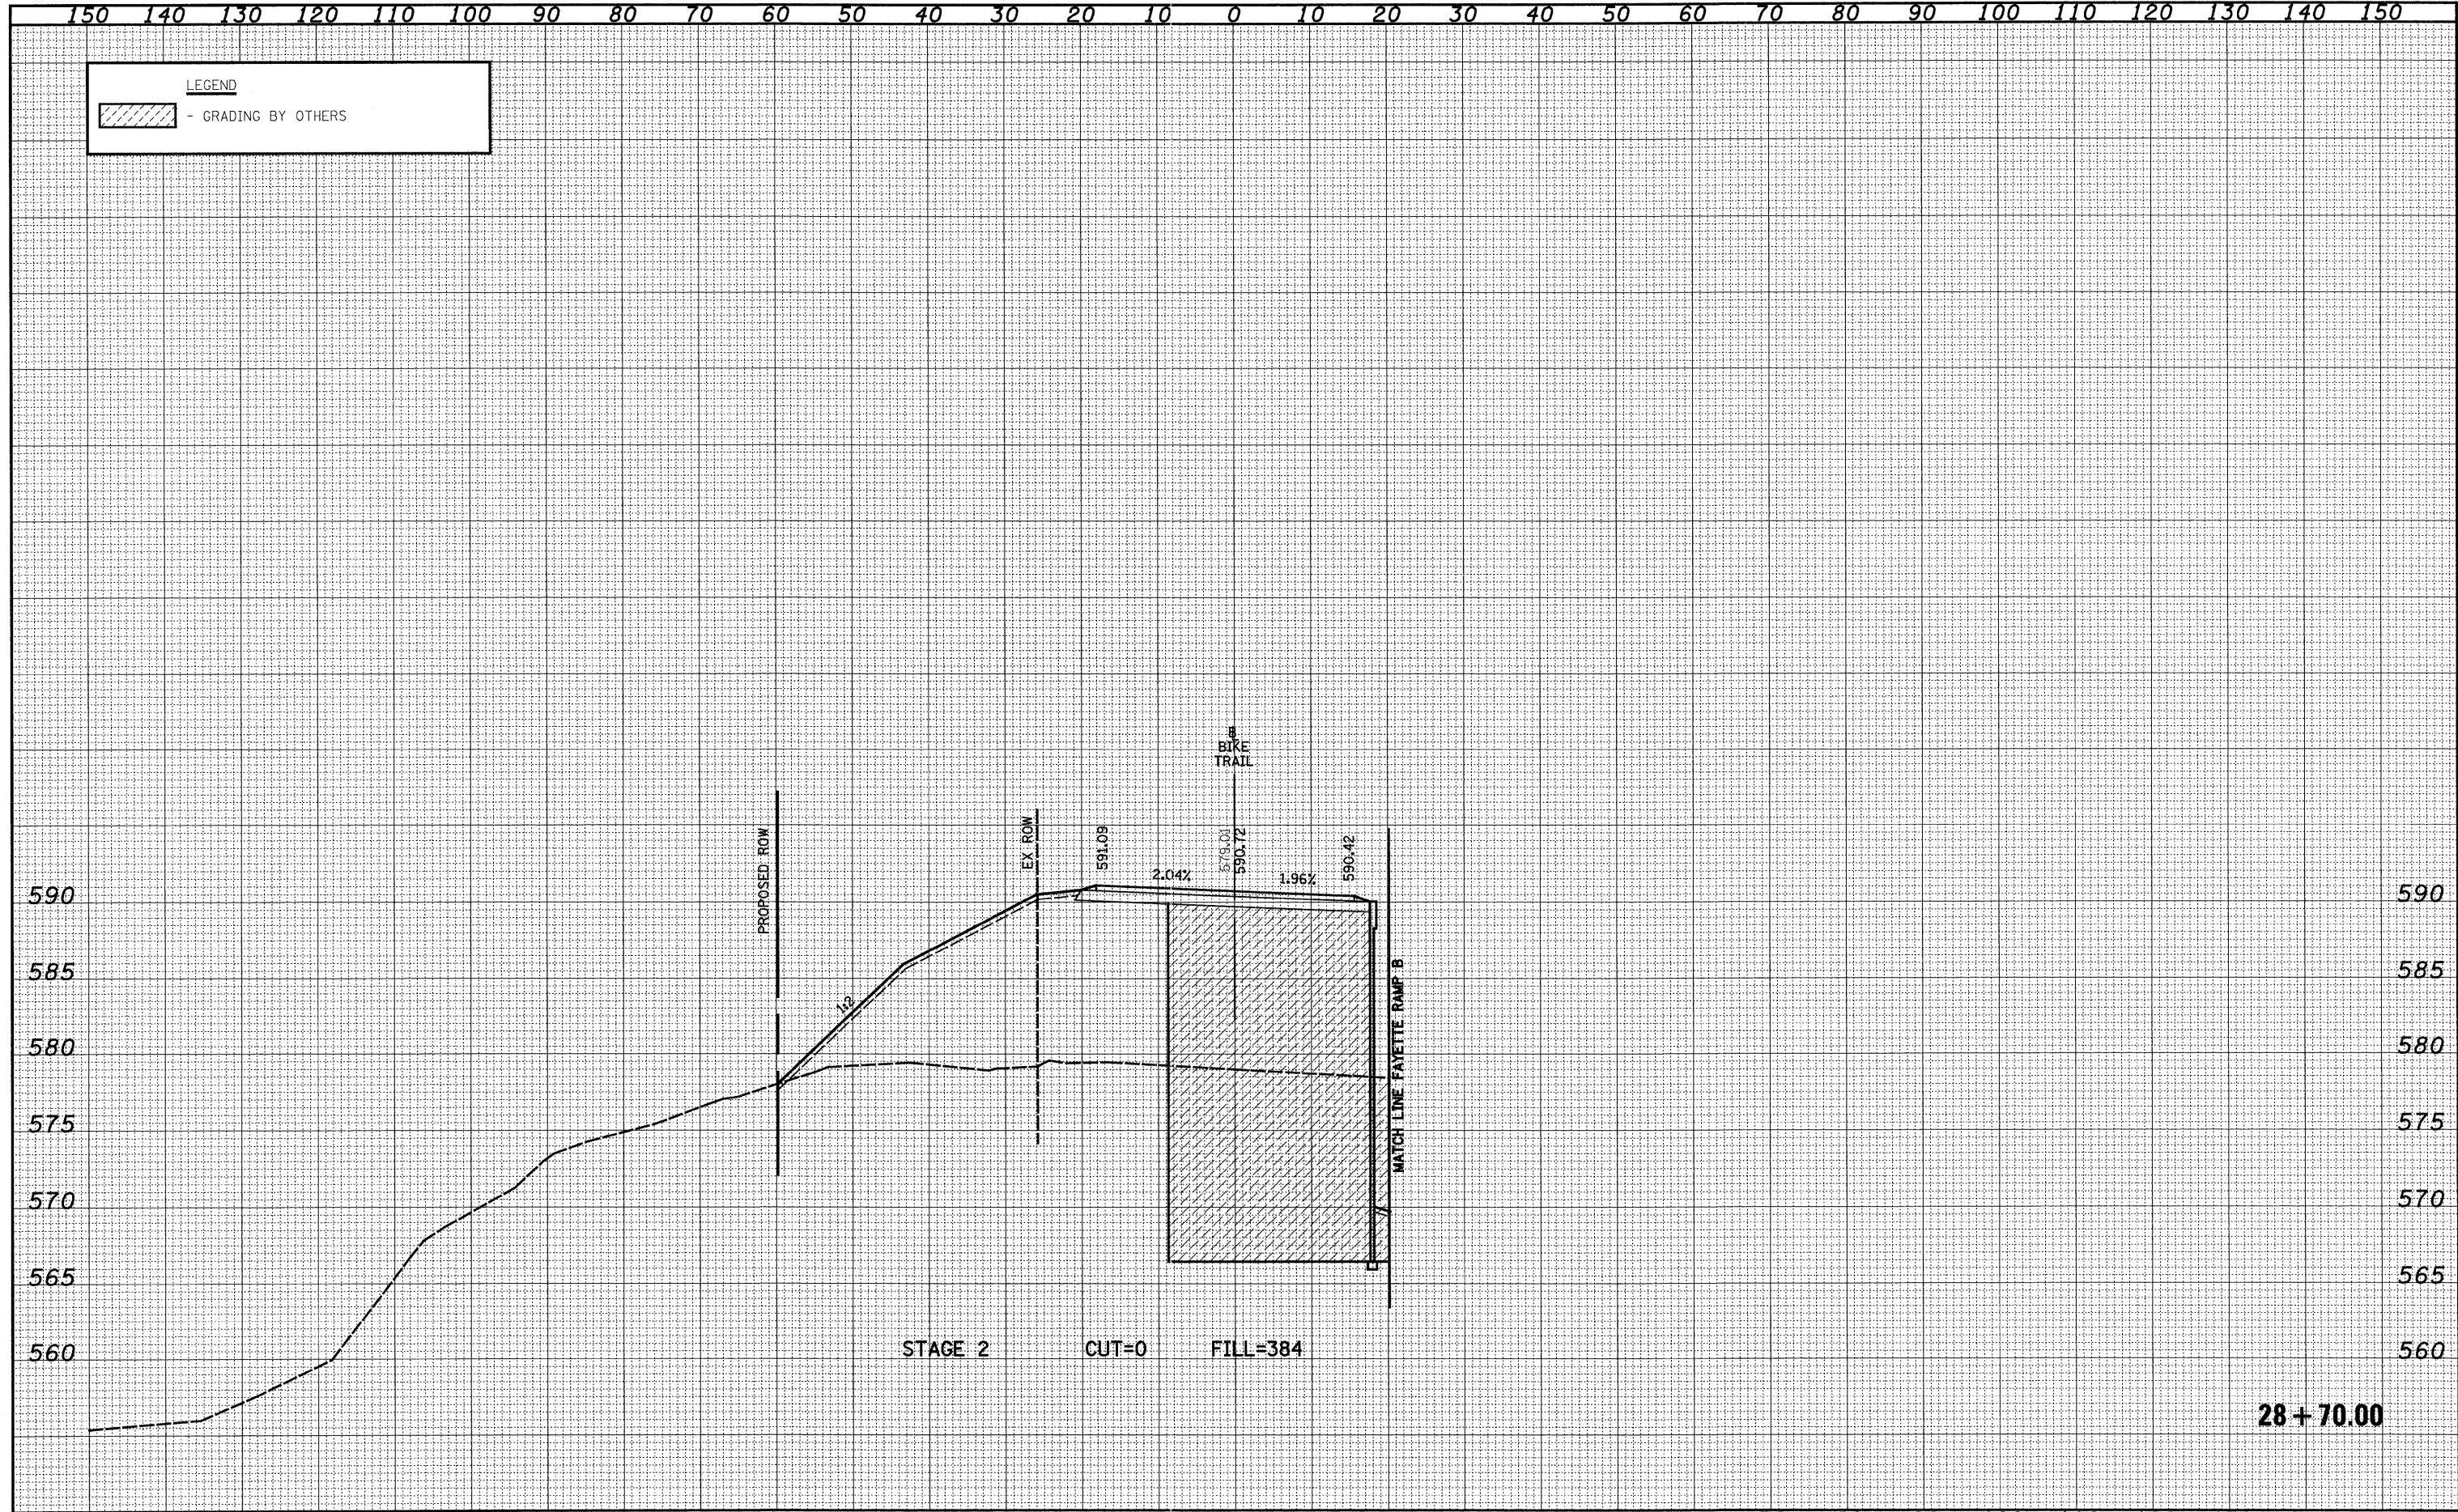

28+70.00

FILE NAME = S:\Projects\403-00072-57-70\Drawn\ML_Keller\Cross_Sect.dgn	USER NAME = bsoel	DESIGNED - JWS	REVISED -	STATE OF ILLINOIS DEPARTMENT OF TRANSPORTATION	BIKE TRAIL CROSS SECTIONS		F.A.I. RTE. 57/70	SECTION (25-3,4)R	COUNTY EFFINGHAM	TOTAL SHEETS 1098	SHEET NO. 697
	PLOT SCALE = 20,0000 ' / IN.	DRAWN - LEC	REVISED -		SCALE: 1"=10'	SHEET NO. 27 OF 40 SHEETS	STA. 28+70.00 TO STA. 28+70.00	FED. ROAD DIST. NO.	ILLINOIS FED. AID PROJECT	CONTRACT NO. 74299	
	PLOT DATE = 3/14/2011	CHECKED - BRM	REVISED -								
		DATE - 11-22-10	REVISED -								