


DATE	
BY	
FINAL SURVEY	SURVEYED
NOTE BOOK NO.	PLOTTED
	TEMPLATE
	AREAS CHECKED

DATE	
BY	
ORIGINAL SURVEY	SURVEYED
NOTE BOOK NO.	PLOTTED
	TEMPLATE
	AREAS CHECKED

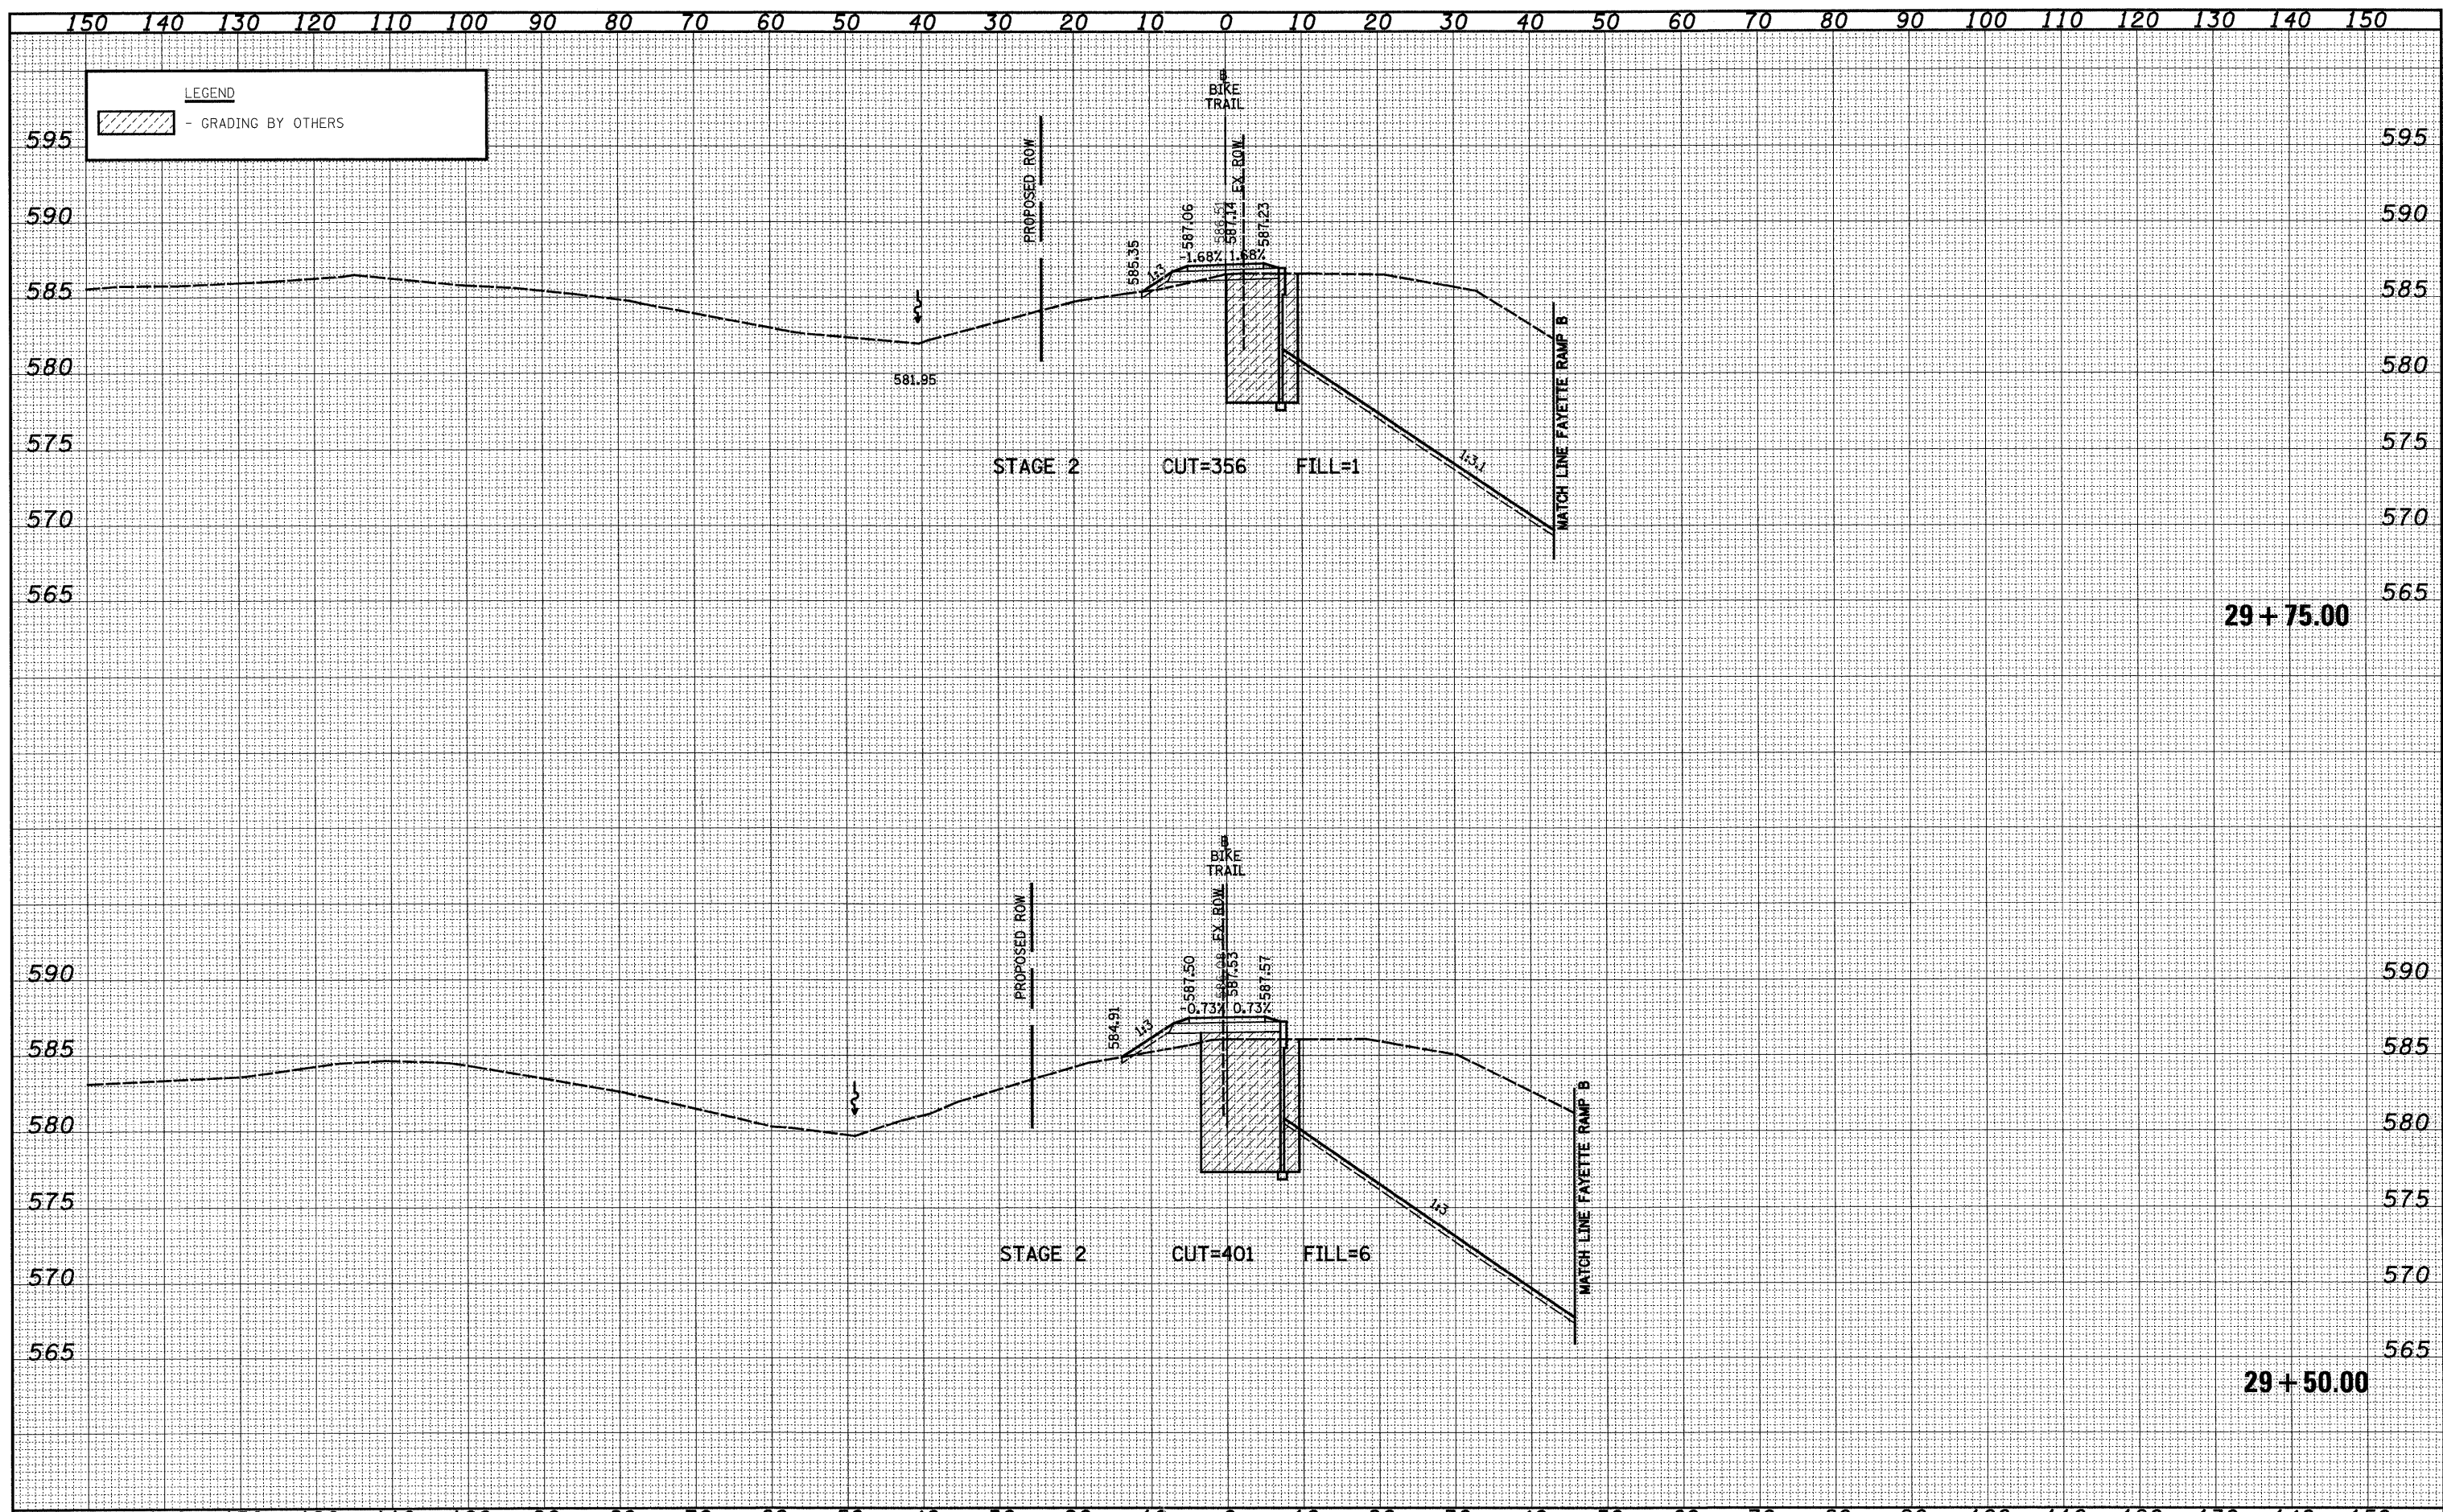

FILE NAME =	USER NAME = bse1bel	DESIGNED - JWS	REVISED -	<b>STATE OF ILLINOIS DEPARTMENT OF TRANSPORTATION</b>	<b>BIKE TRAIL CROSS SECTIONS</b>		F.A.I. RTE.	SECTION	COUNTY	TOTAL SHEETS	SHEET NO.	
sv\Projects\403-00072-57-70\dgn\ML_Keller\cshh_LBike.dgn	PLOT SCALE = 20.0000' / IN.	DRAWN - LEC	REVISED -				57/70	(25-3,4)R	EFFINGHAM	1098	700	
PLOT DATE = 3/14/2011	DATE - 11-22-10	CHECKED - BRM	REVISED -		SCALE: 1"=10'		SHEET NO. 30 OF 40 SHEETS		STA. 29+50.00 TO STA. 29+60.00		FED. ROAD DIST. NO. ILLINOIS FED. AID PROJECT	
		DATE - 11-22-10	REVISED -								CONTRACT NO. 74299	