


DATE	
BY	
SURVEYED	
PLOTTED	
TEMPLATE	
NOTE BOOK	
AREAS CHECKED	
NO.	

DATE	
BY	
SURVEYED	
PLOTTED	
TEMPLATE	
NOTE BOOK	
AREAS CHECKED	
NO.	

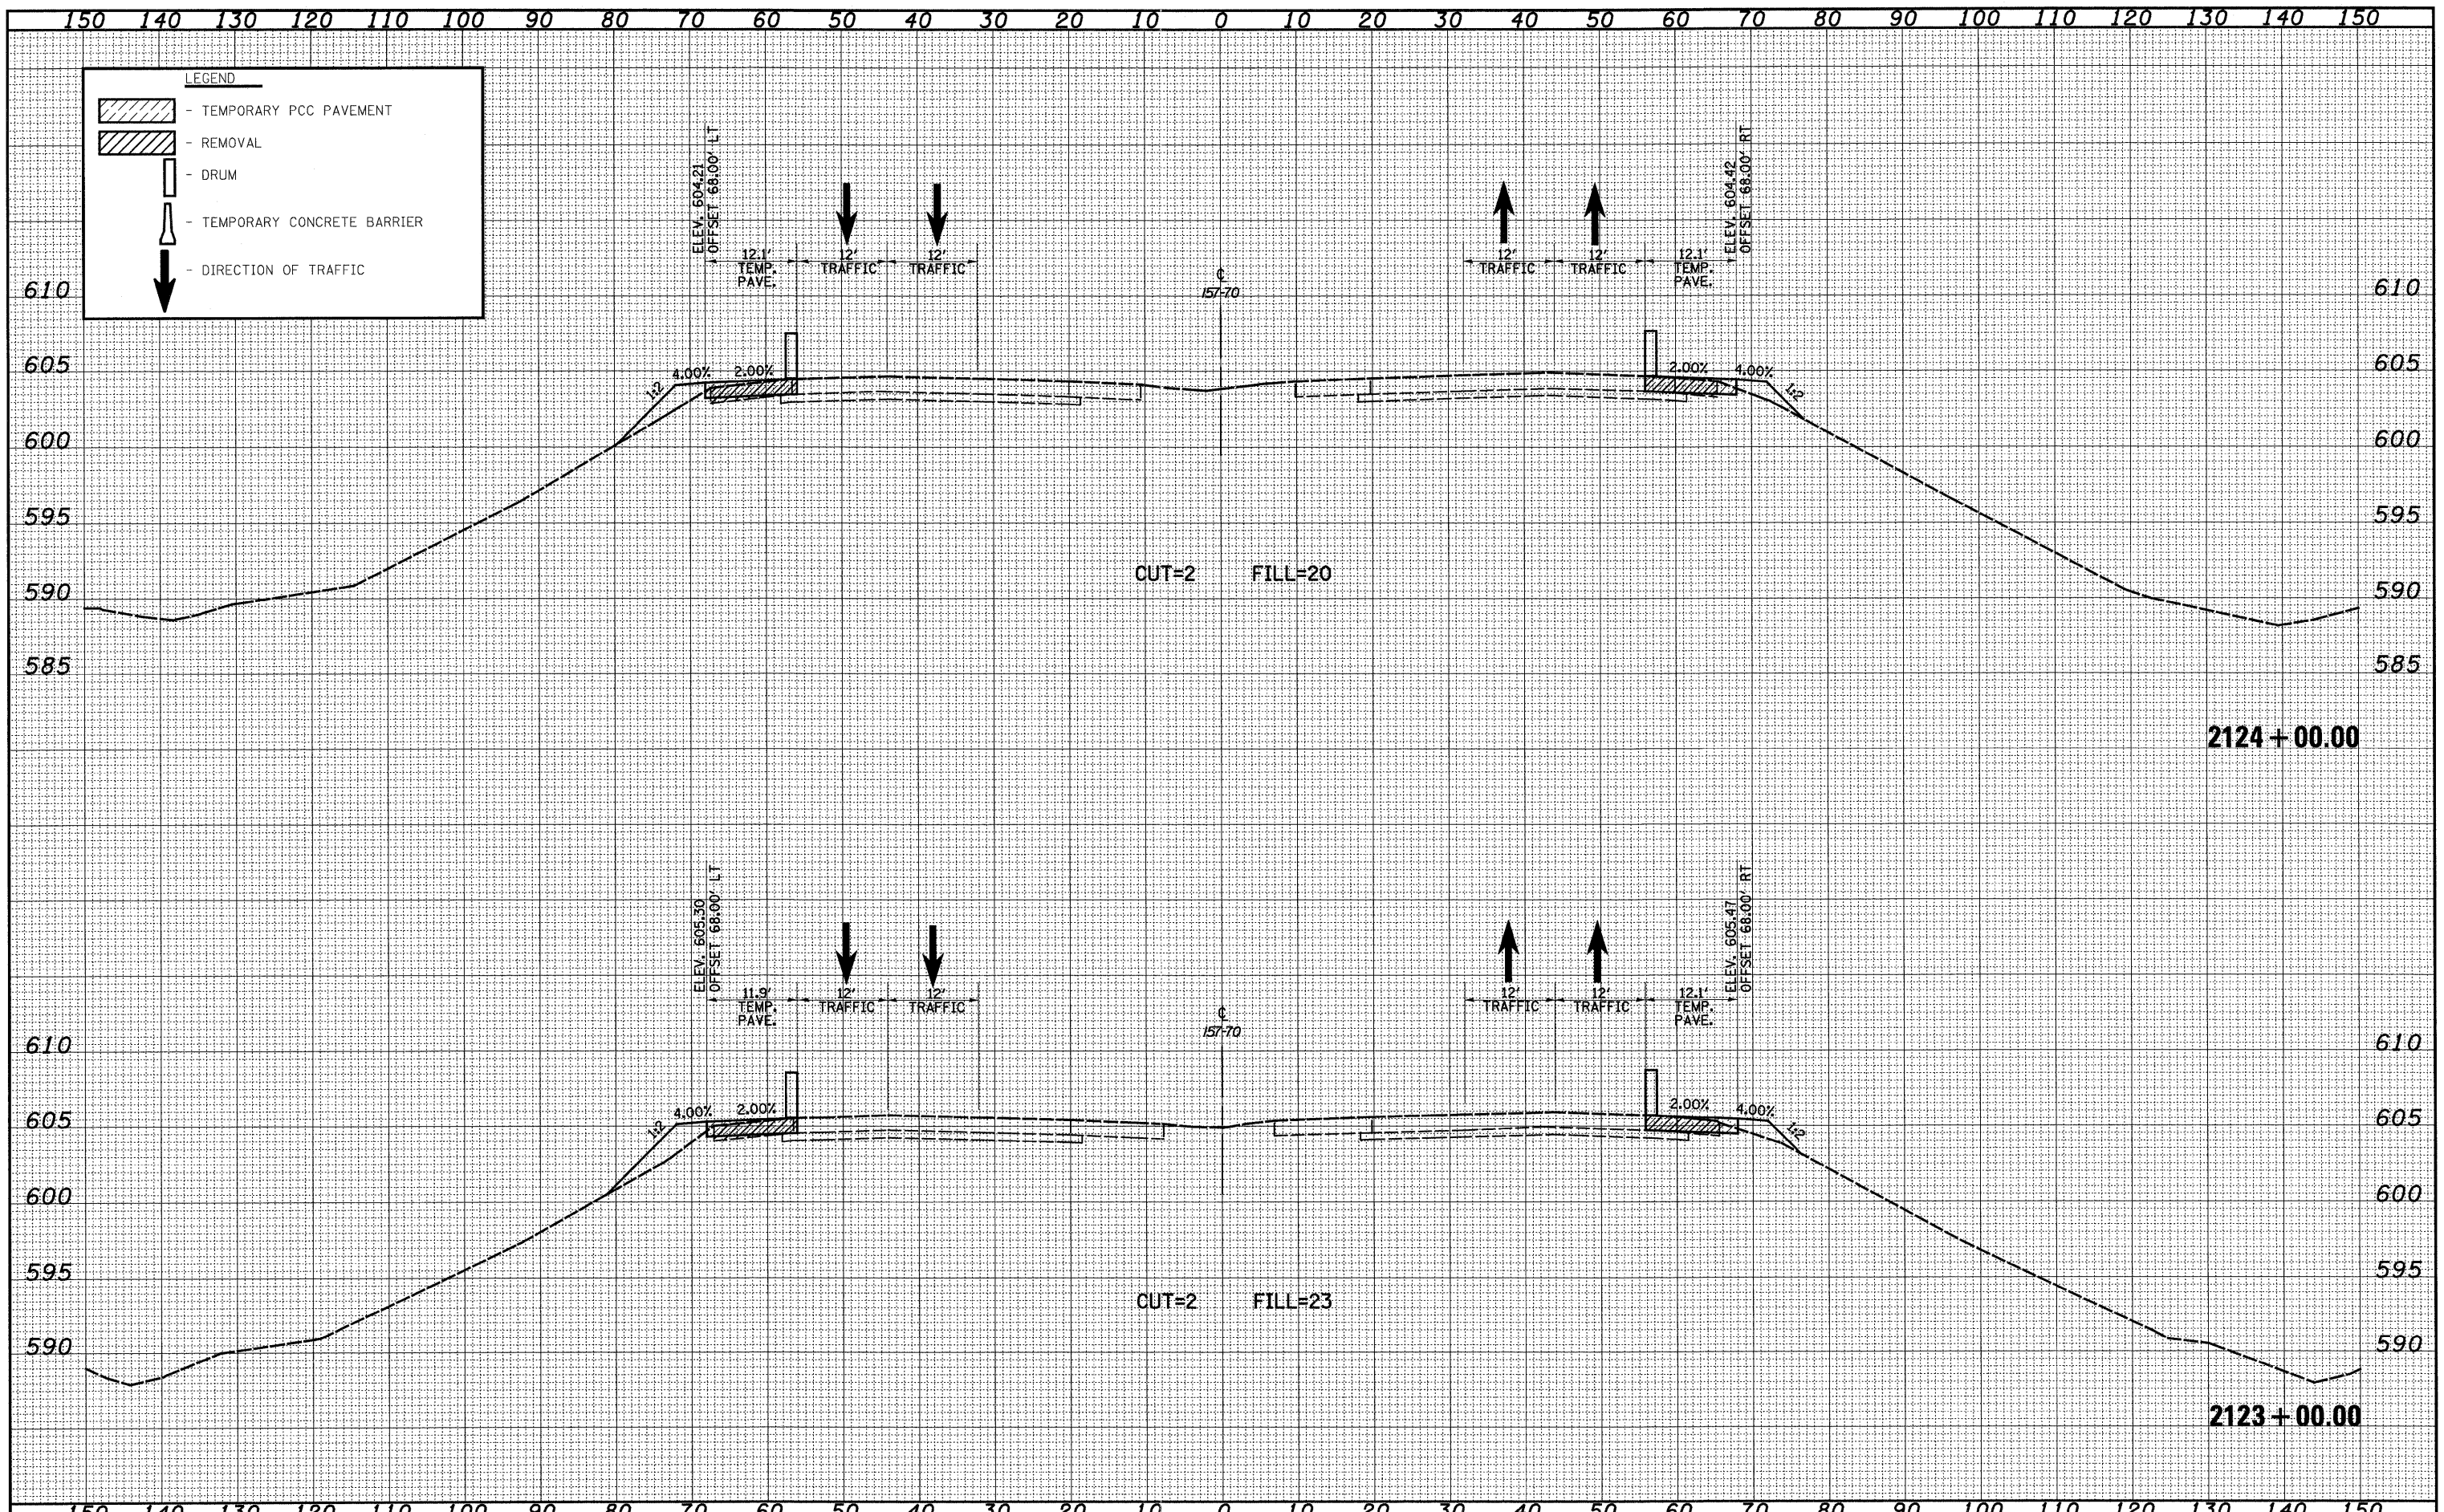

FILE NAME = S:\Projects\1067\1067-77\1067-77.dwg	USER NAME = bseibol	DESIGNED - JWS	REVISED -	STATE OF ILLINOIS DEPARTMENT OF TRANSPORTATION	MAINTENANCE OF TRAFFIC - 157/70 (PRE-STAGE 1)	F.A.I. RTE. 57/70	SECTION (25-3,4R)	COUNTY EFFINGHAM	TOTAL SHEETS 1098	SHEET NO. 712		
PLOT SCALE = 20,00000' / IN.	DATE = 4-01-08	DRAWN - LEC	REVISED -			SCALE: 1"=10'	SHEET NO. 2 OF 94 SHEETS	STA. 2123+00.00 TO STA. 2124+00.00	FED. ROAD DIST. NO. (ILLINOIS) FED. AID PROJECT			
PLOT DATE = 3/11/2011	DATE = 4-01-08	CHECKED - BRM	REVISED -									
		DATE = 4-01-08	REVISED -									