


DATE	
BY	
FINAL SURVEY	
PLOTTED	
NOTE BOOK	
AREAS CHECKED	
NO.	

DATE	
BY	
ORIGINAL SURVEY	
PLOTTED	
NOTE BOOK	
AREAS CHECKED	
NO.	

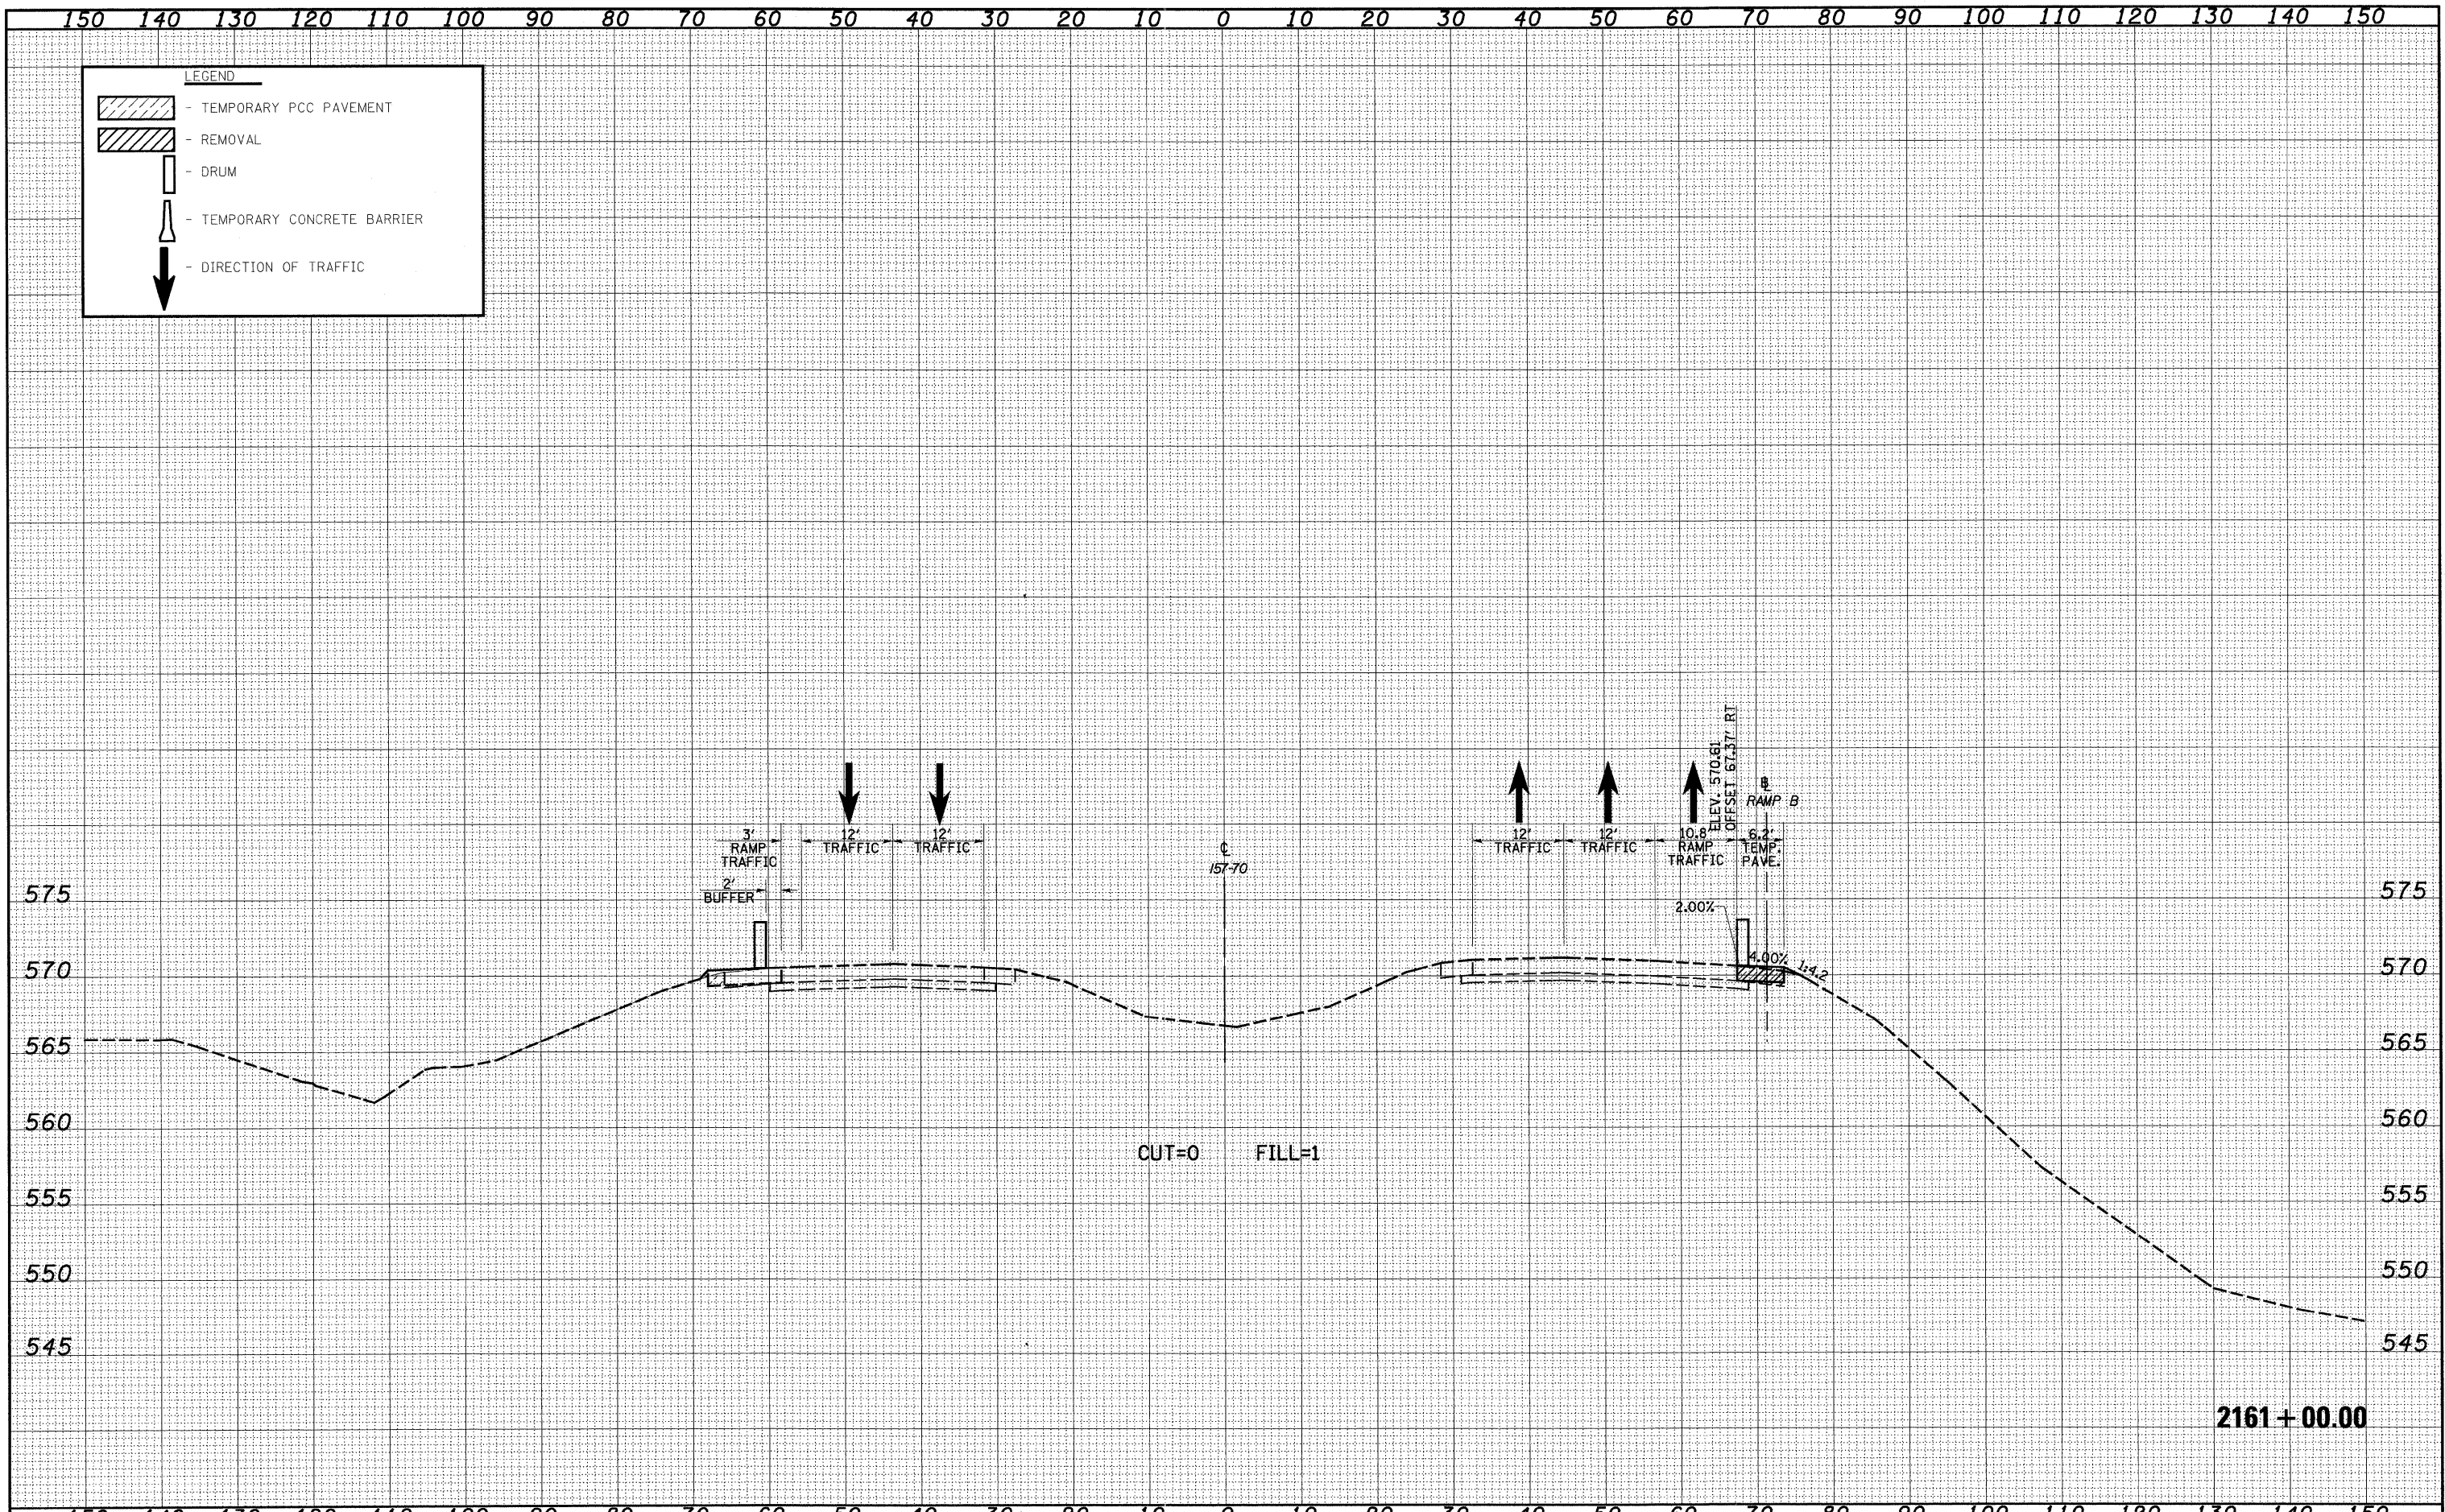

FILE NAME =	USER NAME = bseibel	DESIGNED - JWS	REVISED -	STATE OF ILLINOIS DEPARTMENT OF TRANSPORTATION	MAINTENANCE OF TRAFFIC - 157/70 (PRE-STAGE 1)	F.A.I. RTE.	SECTION	COUNTY	TOTAL SHEETS	SHEET NO.		
57/70	(25-3,4)R	EFFINGHAM	1098			733						
SCALE: 1"=10'						SHEET NO. 23 OF 94 SHEETS	STA. 2161+00.00 TO STA. 2161+00.00	CONTRACT NO. 74299				
						FED. ROAD DIST. NO. ILLINOIS FED. AID PROJECT						