




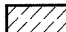


FINAL SURVEY	DATE
SURVEYED	
PLOTTED	
NOTE BOOK	
AREAS CHECKED	
NO.	

ORIGINAL SURVEY	DATE
SURVEYED	
PLOTTED	
NOTE BOOK	
AREAS CHECKED	
NO.	

LEGEND

-  - TEMPORARY PCC PAVEMENT
-  - REMOVAL
-  - DRUM
-  - TEMPORARY CONCRETE BARRIER
-  - DIRECTION OF TRAFFIC

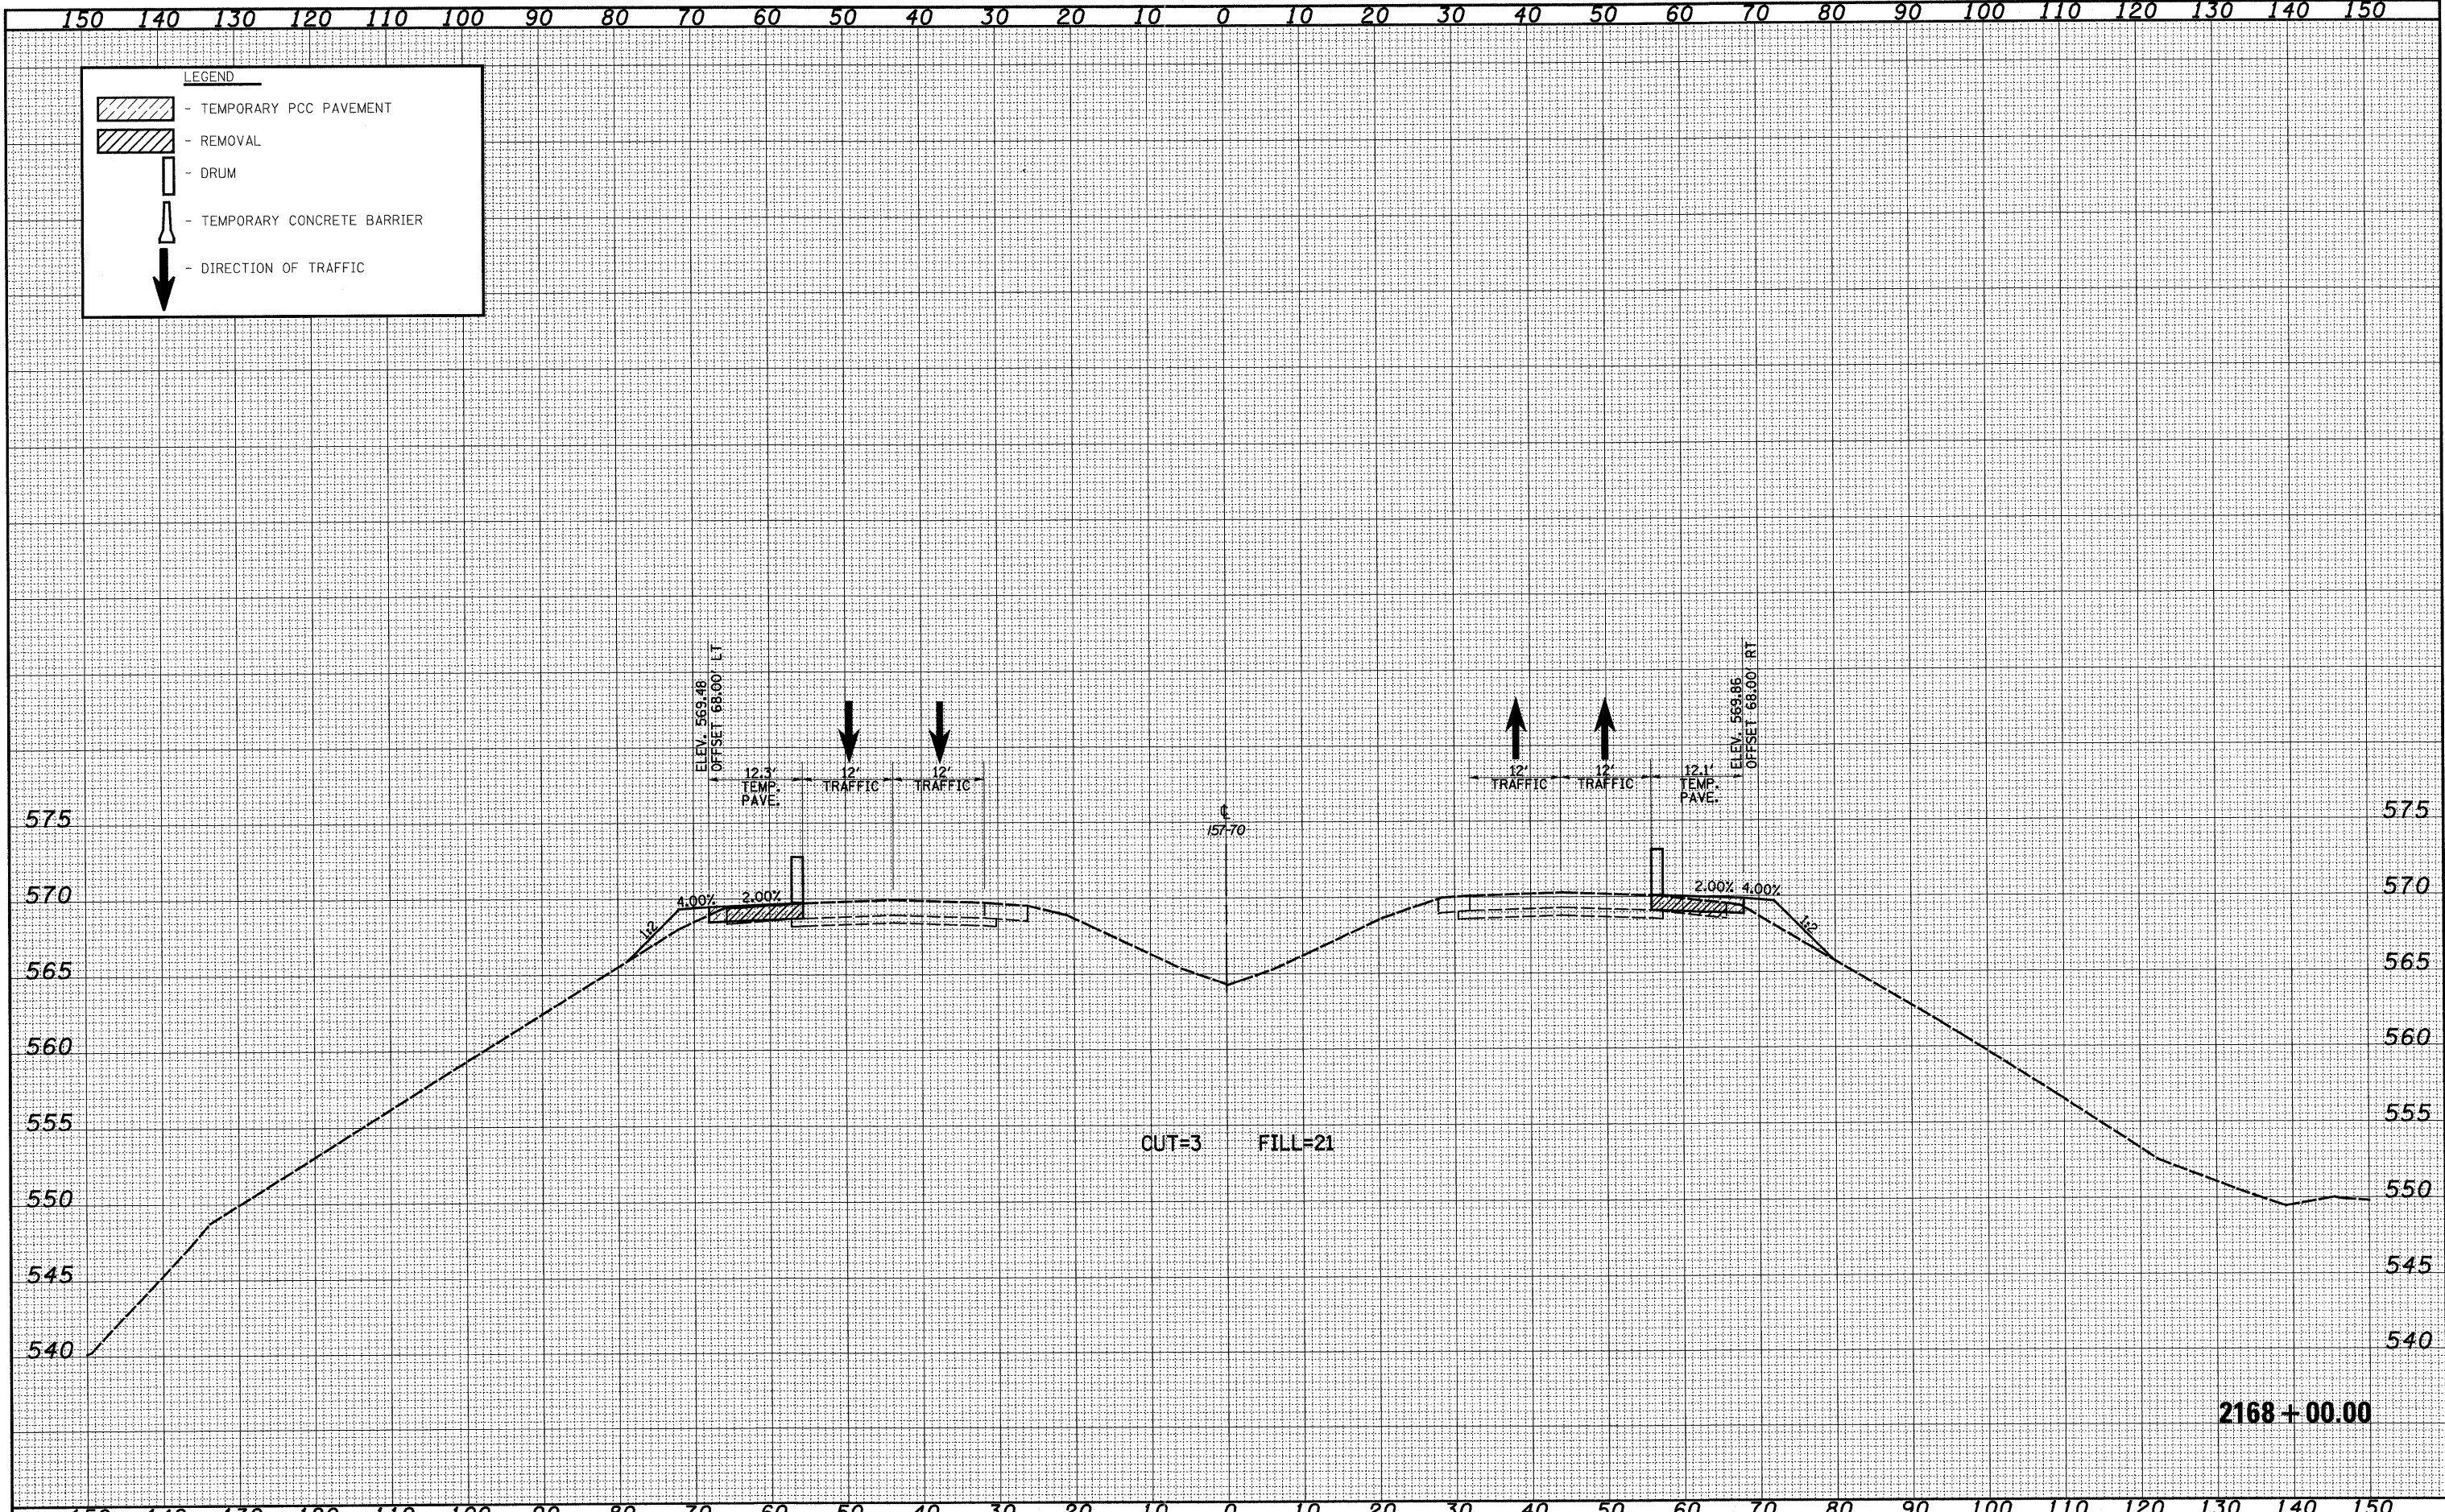

2168+00.00

FILE NAME =	USER NAME = bsoe1	DESIGNED - JWS	REVISED -	STATE OF ILLINOIS DEPARTMENT OF TRANSPORTATION	MAINTENANCE OF TRAFFIC - 157/70 (PRE-STAGE 1)			F.A.I. RTE.	SECTION	COUNTY	TOTAL SHEETS	SHEET NO.
57/70	25-3,4R	EFFINGHAM	1098					740				
PLOT SCALE = 20.0000' / IN.	CHECKED - BRM	REVISIED -	REVISIED -		CONTRACT NO. 74299							
PLOT DATE = 3/11/2011	DATE - 4-01-08	REVISIED -	REVISIED -		FED. ROAD DIST. NO. ILLINOIS FED. AID PROJECT							
				SCALE: 1"=10'		SHEET NO. 30 OF 94 SHEETS		STA. 2168+00.00 TO STA. 2168+00.00				