







DATE	
BY	
FINAL SURVEY	SURVEYED
NOTE BOOK NO.	PLOTTED
	TEMPLATE
	AREAS CHECKED

DATE	
BY	
ORIGINAL SURVEY	SURVEYED
NOTE BOOK NO.	PLOTTED
	TEMPLATE
	AREAS CHECKED

**LEGEND**

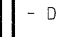-  - TEMPORARY PCC PAVEMENT
-  - REMOVAL
-  - DRUM
-  - TEMPORARY CONCRETE BARRIER
-  - DIRECTION OF TRAFFIC

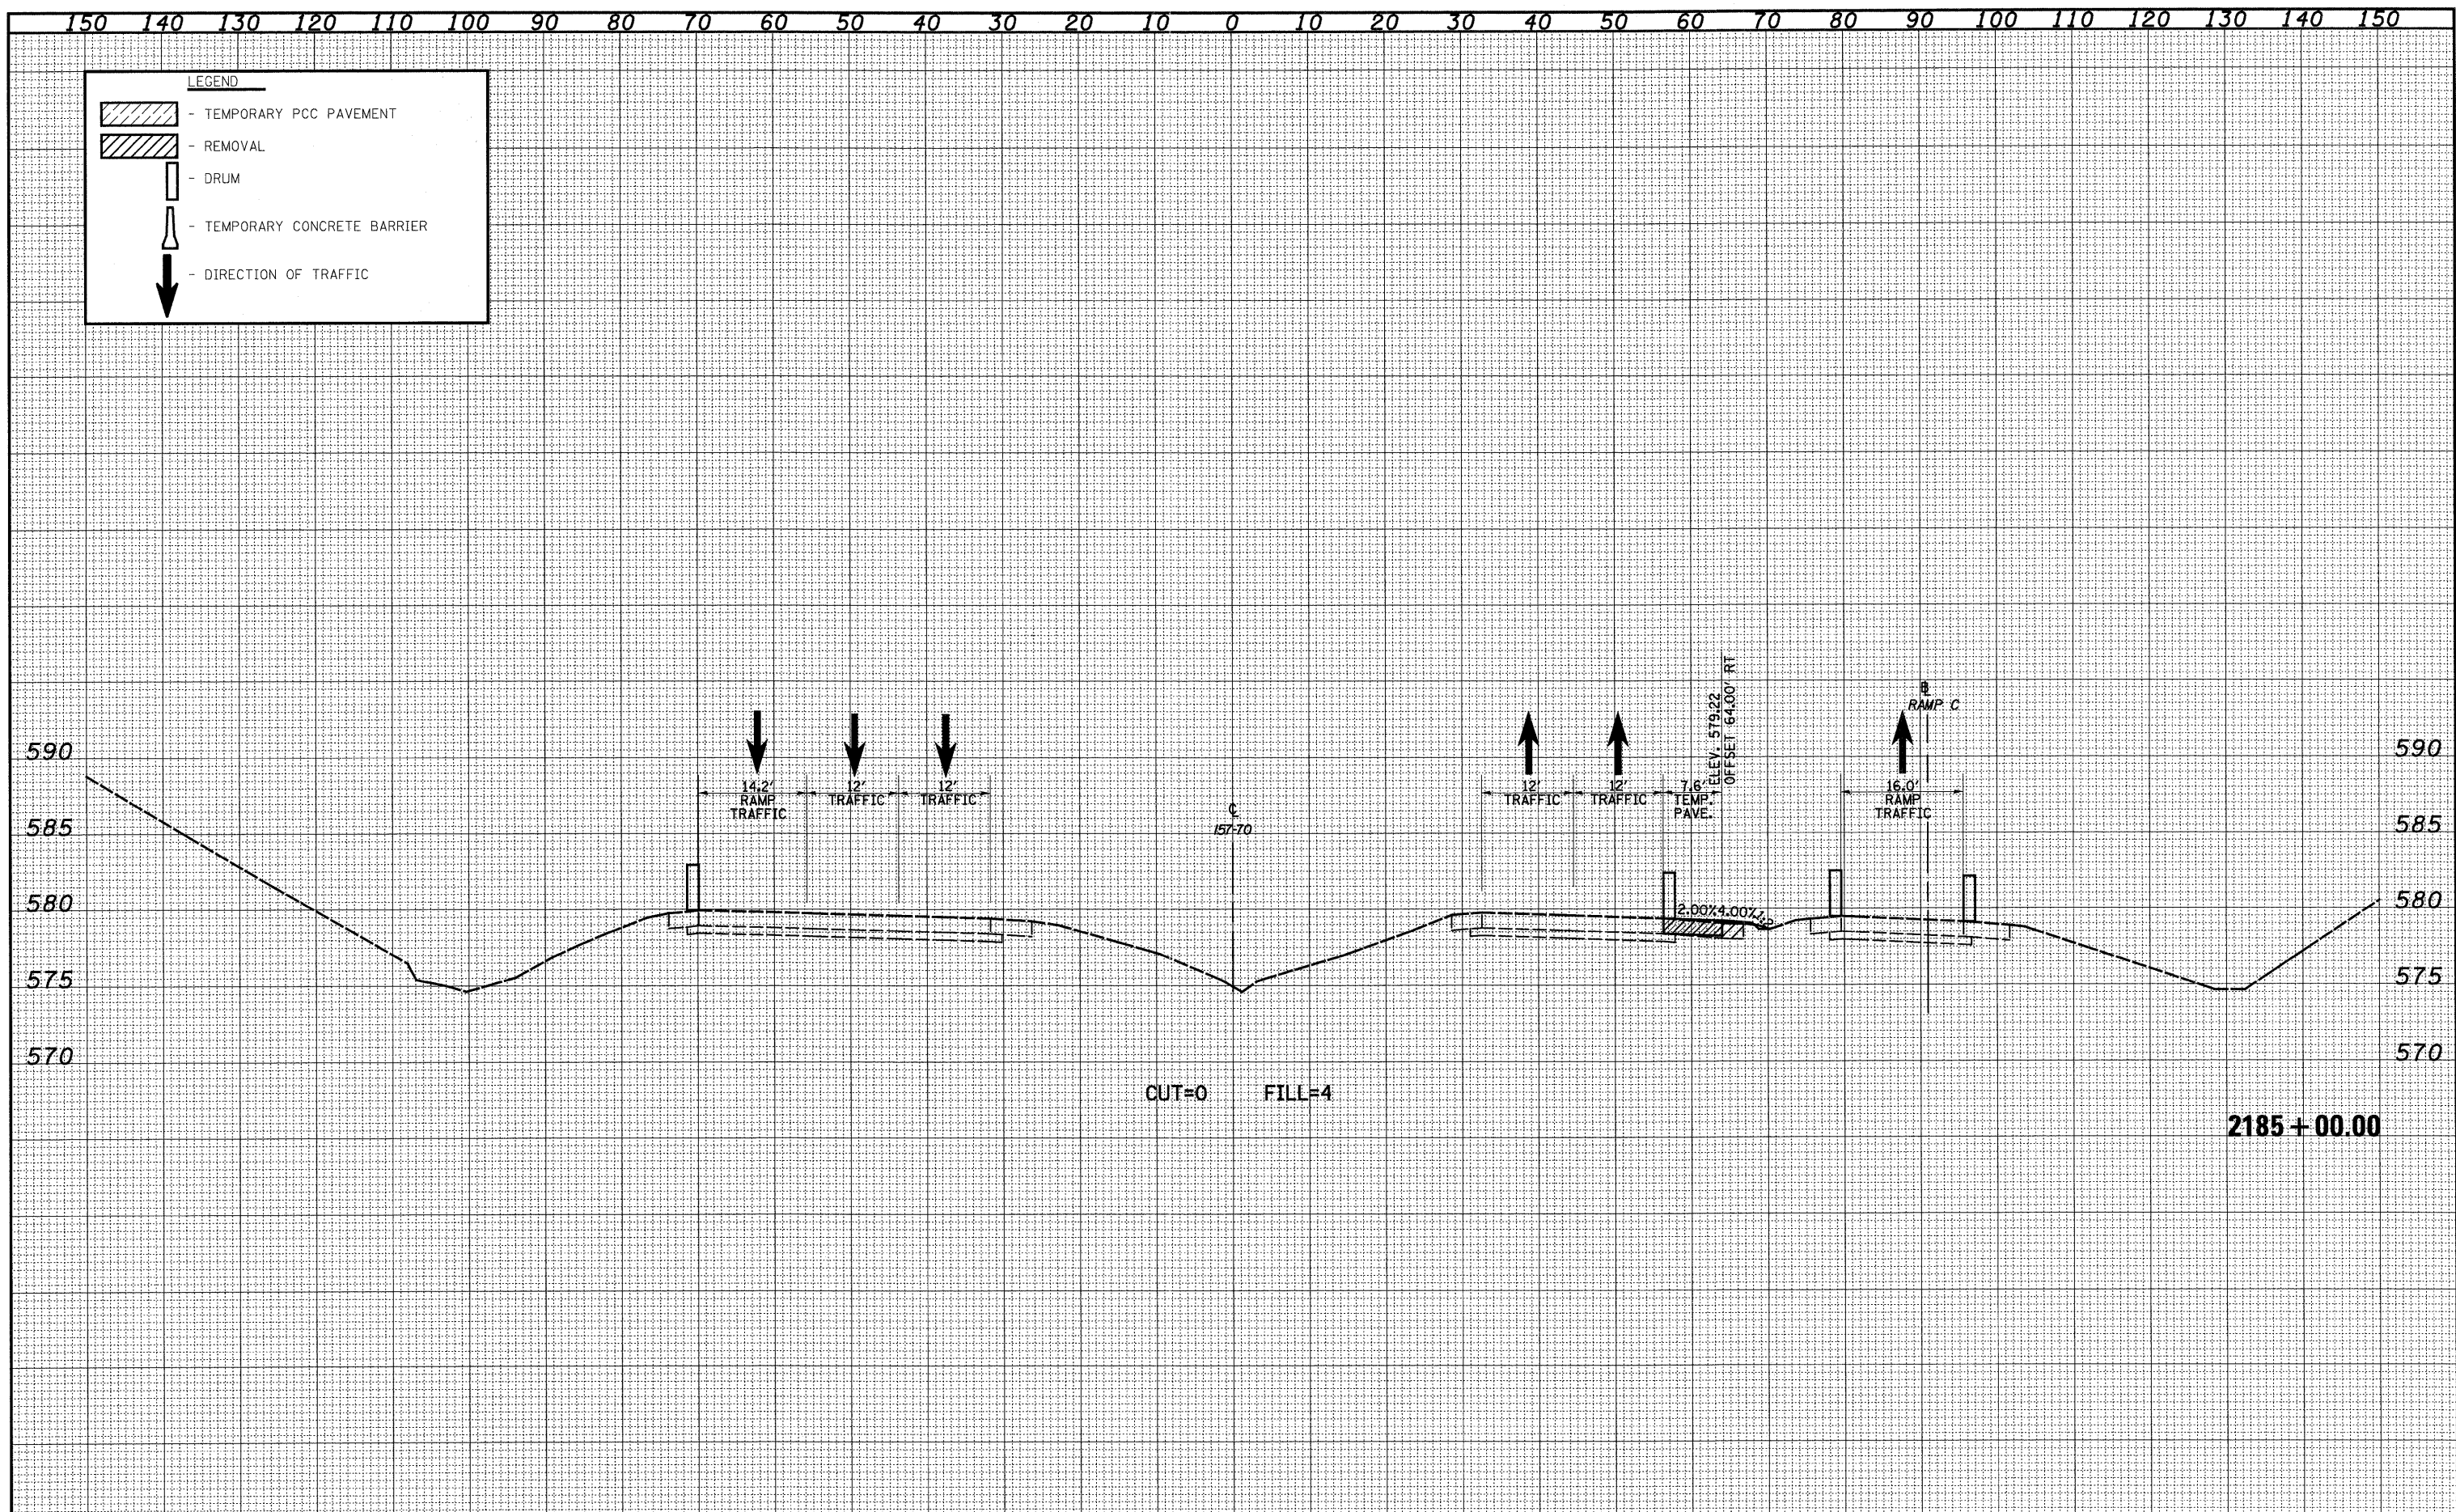

FILE NAME =	USER NAME = bseibel	DESIGNED - JWS	REVISED -	<b>STATE OF ILLINOIS DEPARTMENT OF TRANSPORTATION</b>	<b>MAINTENANCE OF TRAFFIC - 157/70 (PRE-STAGE 1)</b>	F.A.I. RTE.	SECTION	COUNTY	TOTAL SHEETS	SHEET NO.	
9:\projects\157-70\157-70.dwg\ML_keller\asht.mxd\157-70.dwg	PLOT SCALE = 20.0000' / IN.	DRAWN - LEC	REVISED -			57/70	(25-3,4R)	EFFINGHAM	1098	752	
	PLOT DATE = 3/11/2011	CHECKED - BRM	REVISED -			SCALE: 1"=10'	SHEET NO. 42 OF 94 SHEETS	STA. 2185+00.00 TO STA. 2185+00.00		FED. ROAD DIST. NO.	ILLINOIS FED. AID PROJECT
		DATE - 4-01-08	REVISED -					CONTRACT NO. 74299			