


DATE	
BY	
SURVEYED	
PLOTTED	
TEMPLATE	
NOTE BOOK	
AREAS CHECKED	
NO.	

DATE	
BY	
SURVEYED	
PLOTTED	
TEMPLATE	
NOTE BOOK	
AREAS CHECKED	
NO.	

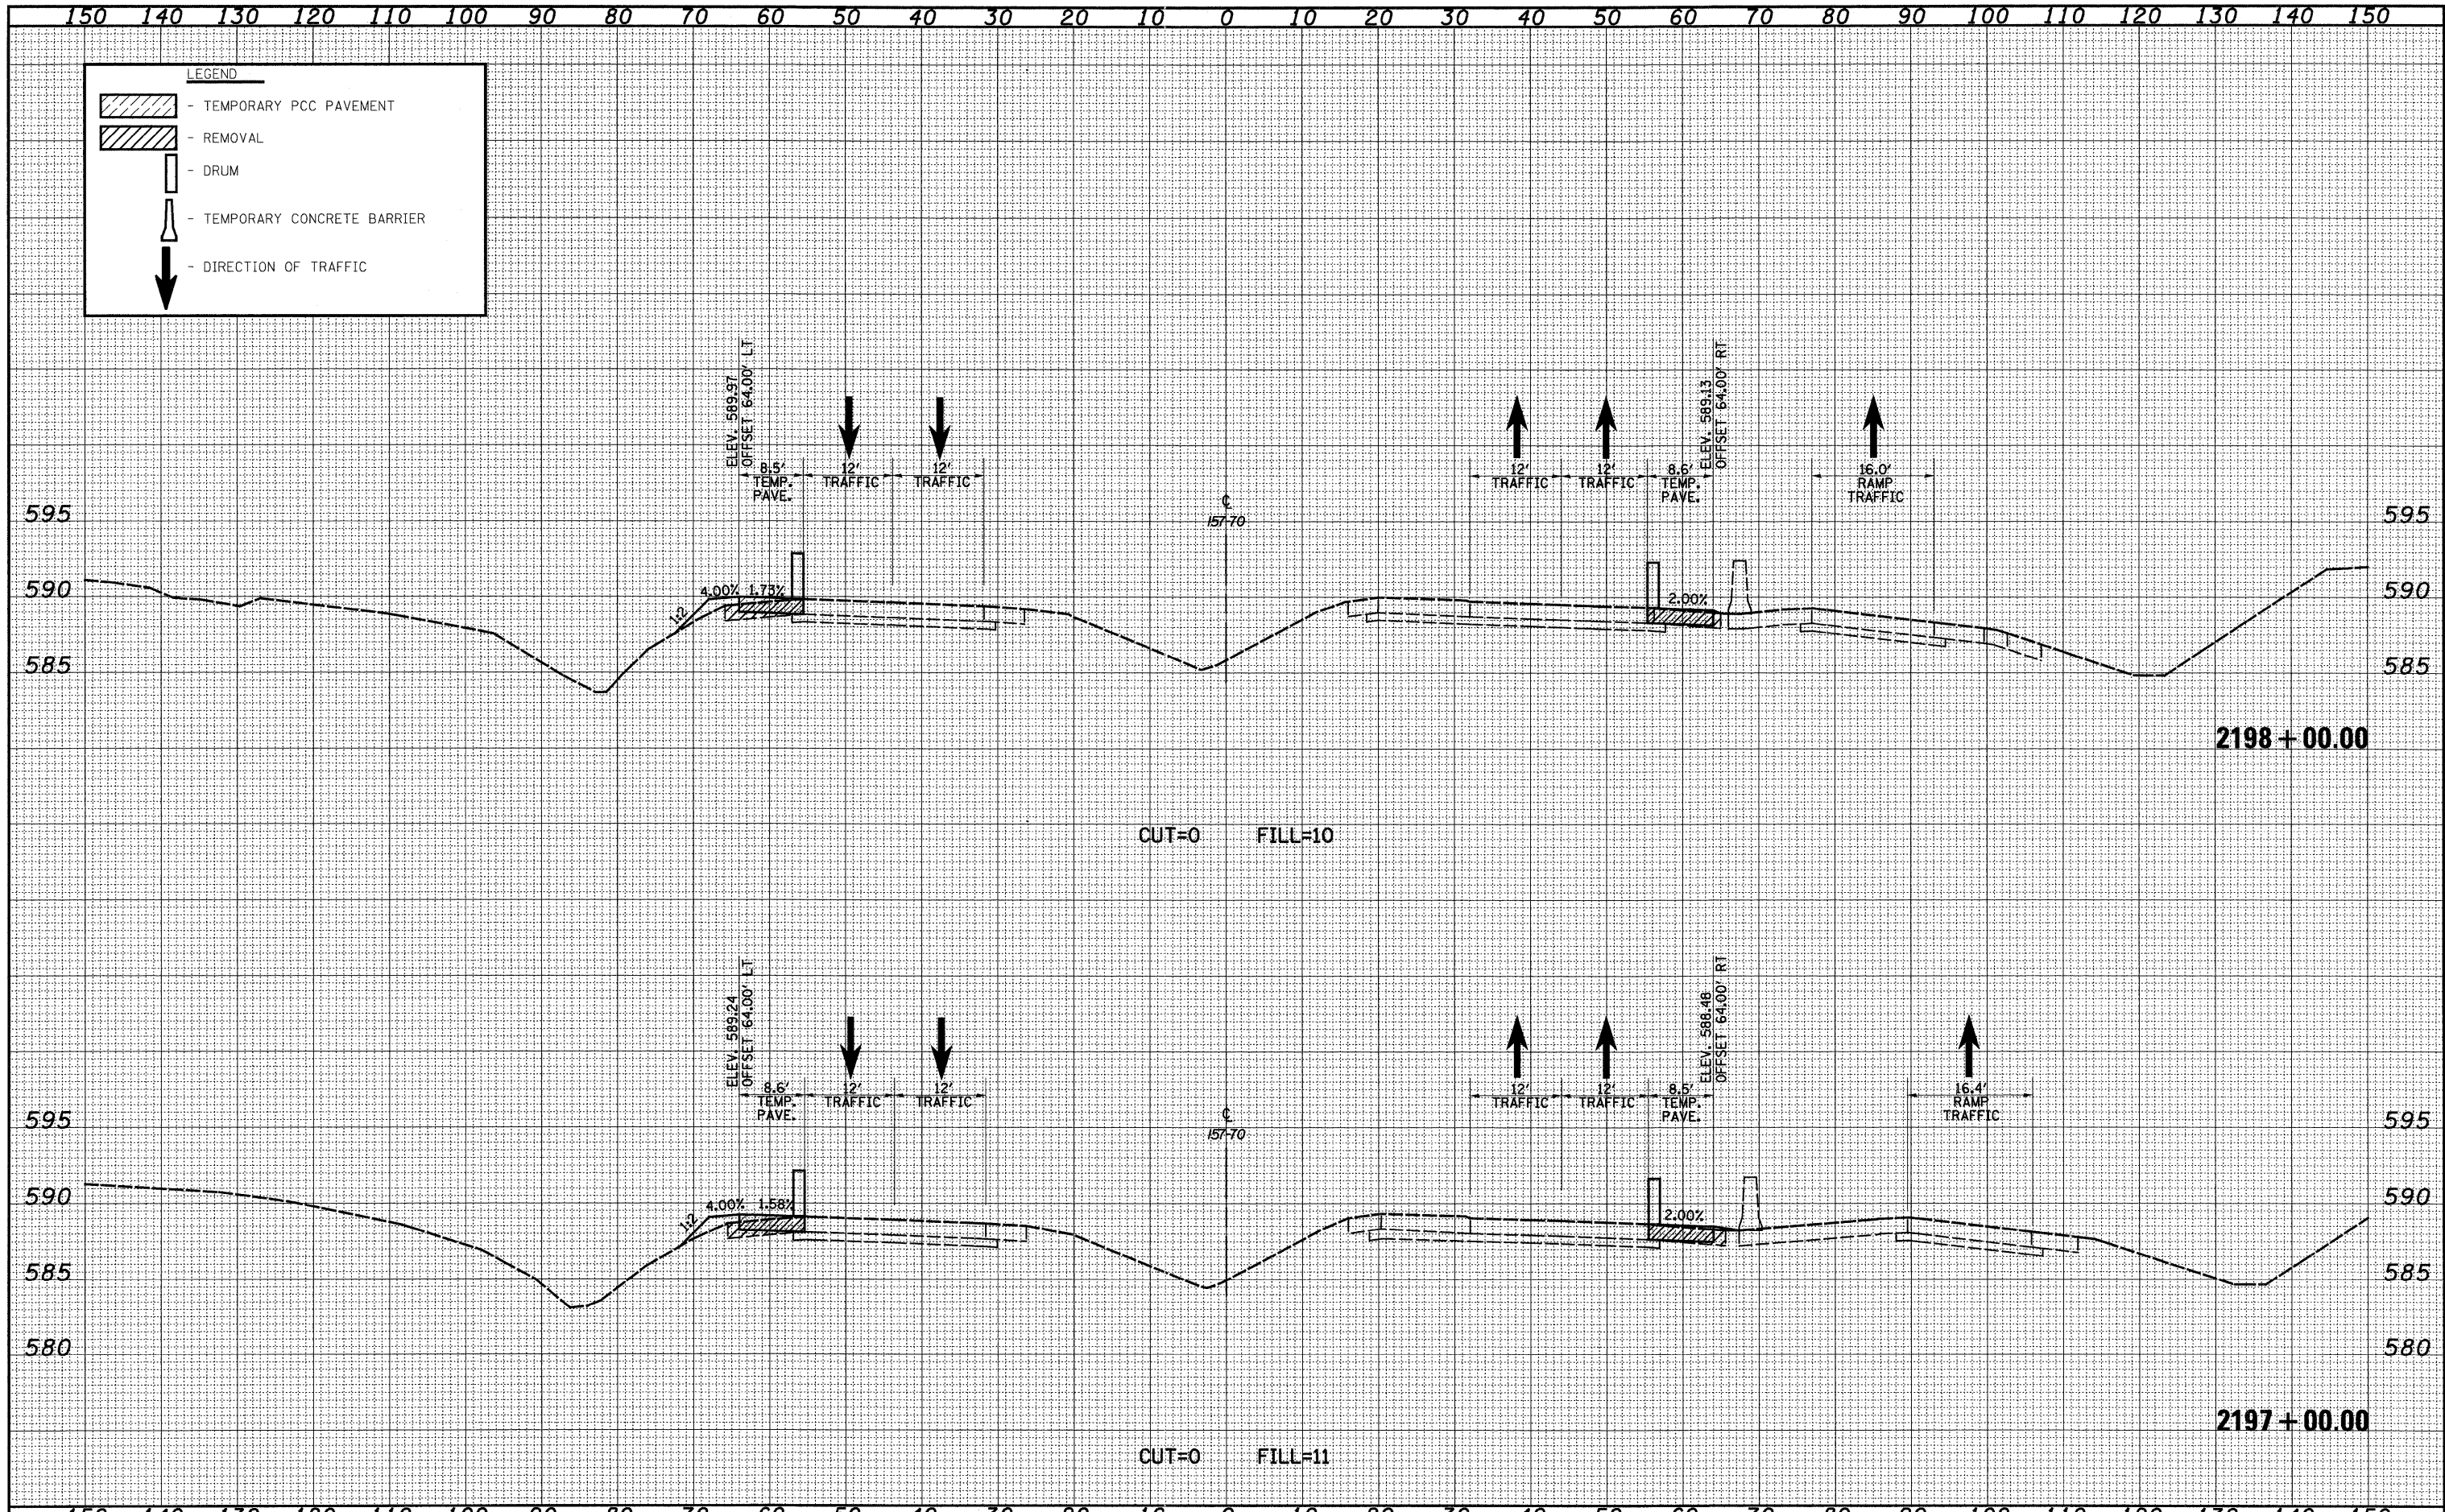

FILE NAME -	USER NAME = bseibe	DESIGNED - JWS	REVISED -	STATE OF ILLINOIS DEPARTMENT OF TRANSPORTATION	MAINTENANCE OF TRAFFIC - 157/70 (PRE-STAGE 1)	F.A.J. RTE.	SECTION	COUNTY	TOTAL SHEETS	SHEET NO.		
57/70	(25-3,4R)	EFFINGHAM	1098			759						
SCALE: 1"=10'						SHEET NO. 49 OF 94 SHEETS	STA. 2197+00.00 TO STA. 2198+00.00	FED. ROAD DIST. NO. ILLINOIS FED. AID PROJECT				
PLOT SCALE = 20.0000' / IN.						DATE = 4-01-08	CONTRACT NO. 74299					