


DATE	
BY	
FINAL SURVEY	
SURVEYED	
PLOTTED	
NOTE BOOK	
TEMPLATE	
AREAS CHECKED	
NO.	

DATE	
BY	
ORIGINAL SURVEY	
SURVEYED	
PLOTTED	
NOTE BOOK	
TEMPLATE	
AREAS CHECKED	
NO.	

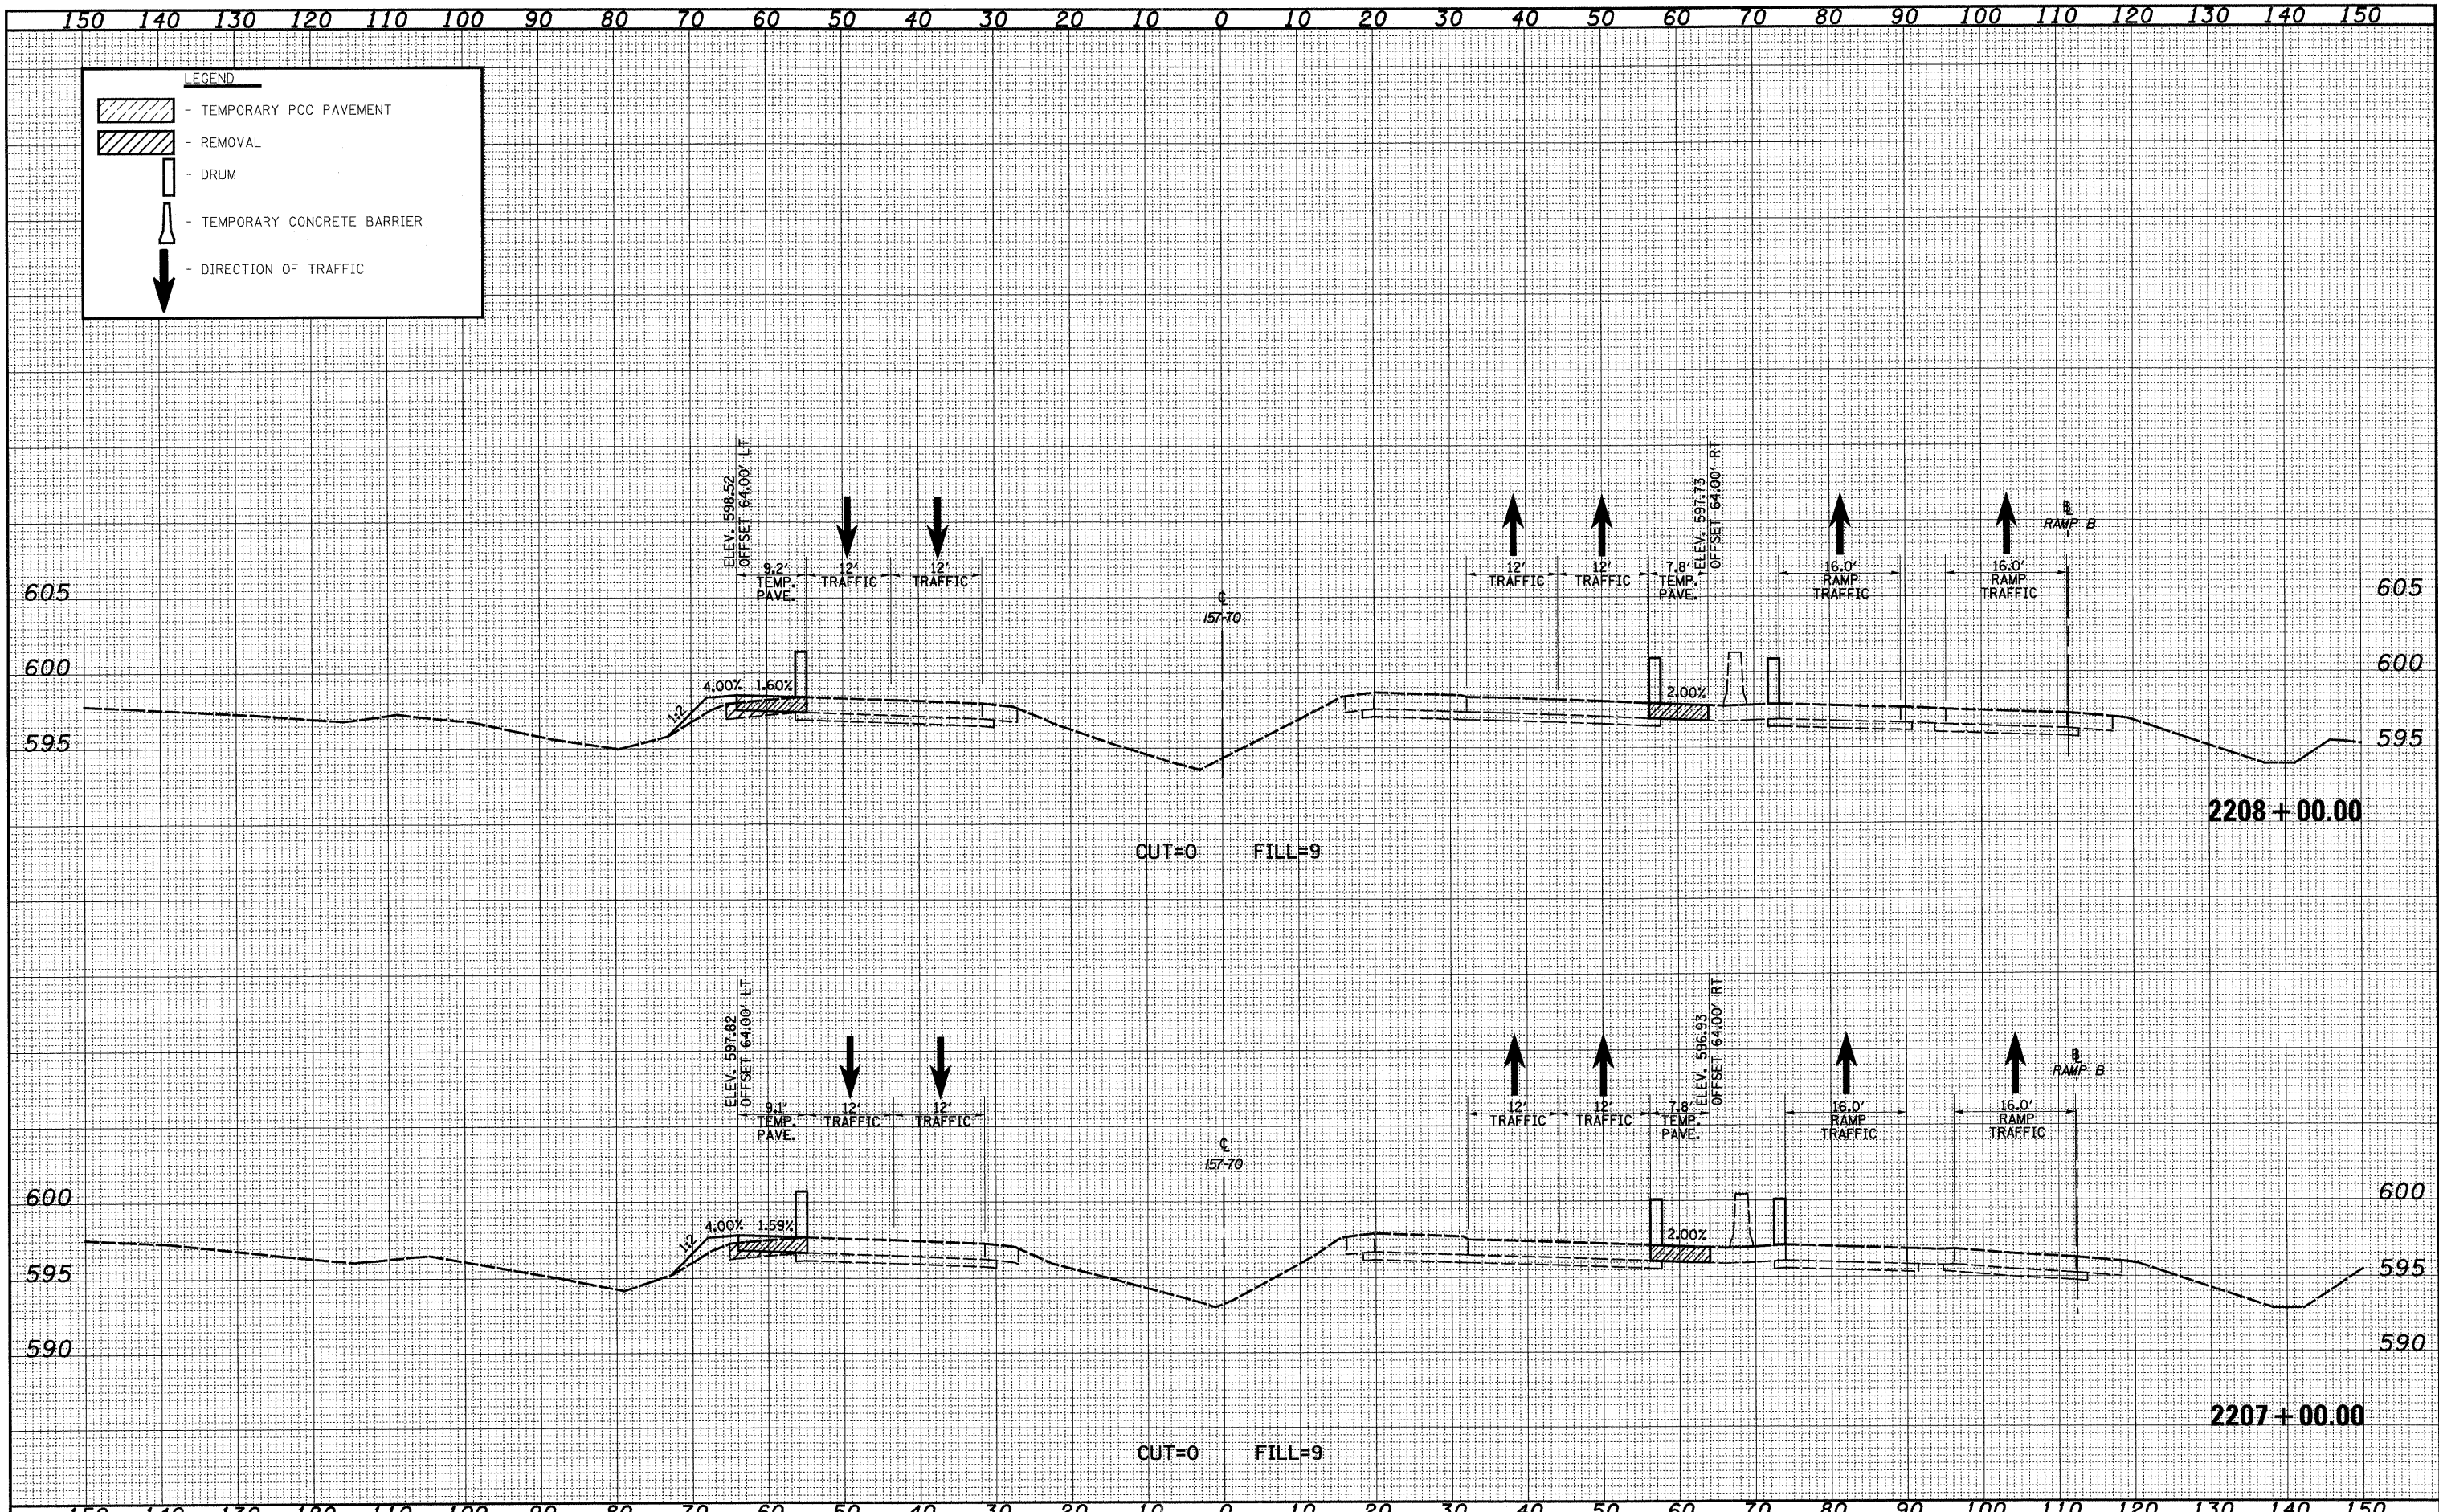

FILE NAME =	USER NAME = bseibal	DESIGNED - JWS	REVISED -	<b>STATE OF ILLINOIS DEPARTMENT OF TRANSPORTATION</b>	<b>MAINTENANCE OF TRAFFIC - 157/70 (PRE-STAGE 1)</b>	F.A.I. RTE.	SECTION	COUNTY	TOTAL SHEETS	SHEET NO.	
5:\Projects\1007\1007257-70\dy\ML\1007257-70\1007257-70.dwg	PLOT SCALE = 20.00000' / IN.	DRAWN - LEC	REVISED -			57/70	(25-3,4)R	EFFINGHAM	1098	764	
PLOT DATE = 3/11/2011	DATE - 4-01-08	CHECKED - BRM	REVISED -			SCALE: 1"=10'	SHEET NO. 54 OF 94 SHEETS	FED. ROAD DIST. NO. ILLINOIS FED. AID PROJECT			
		DATE - 4-01-08	REVISED -			STA. 2207+00.00 TO STA. 2208+00.00		CONTRACT NO. 74299			