
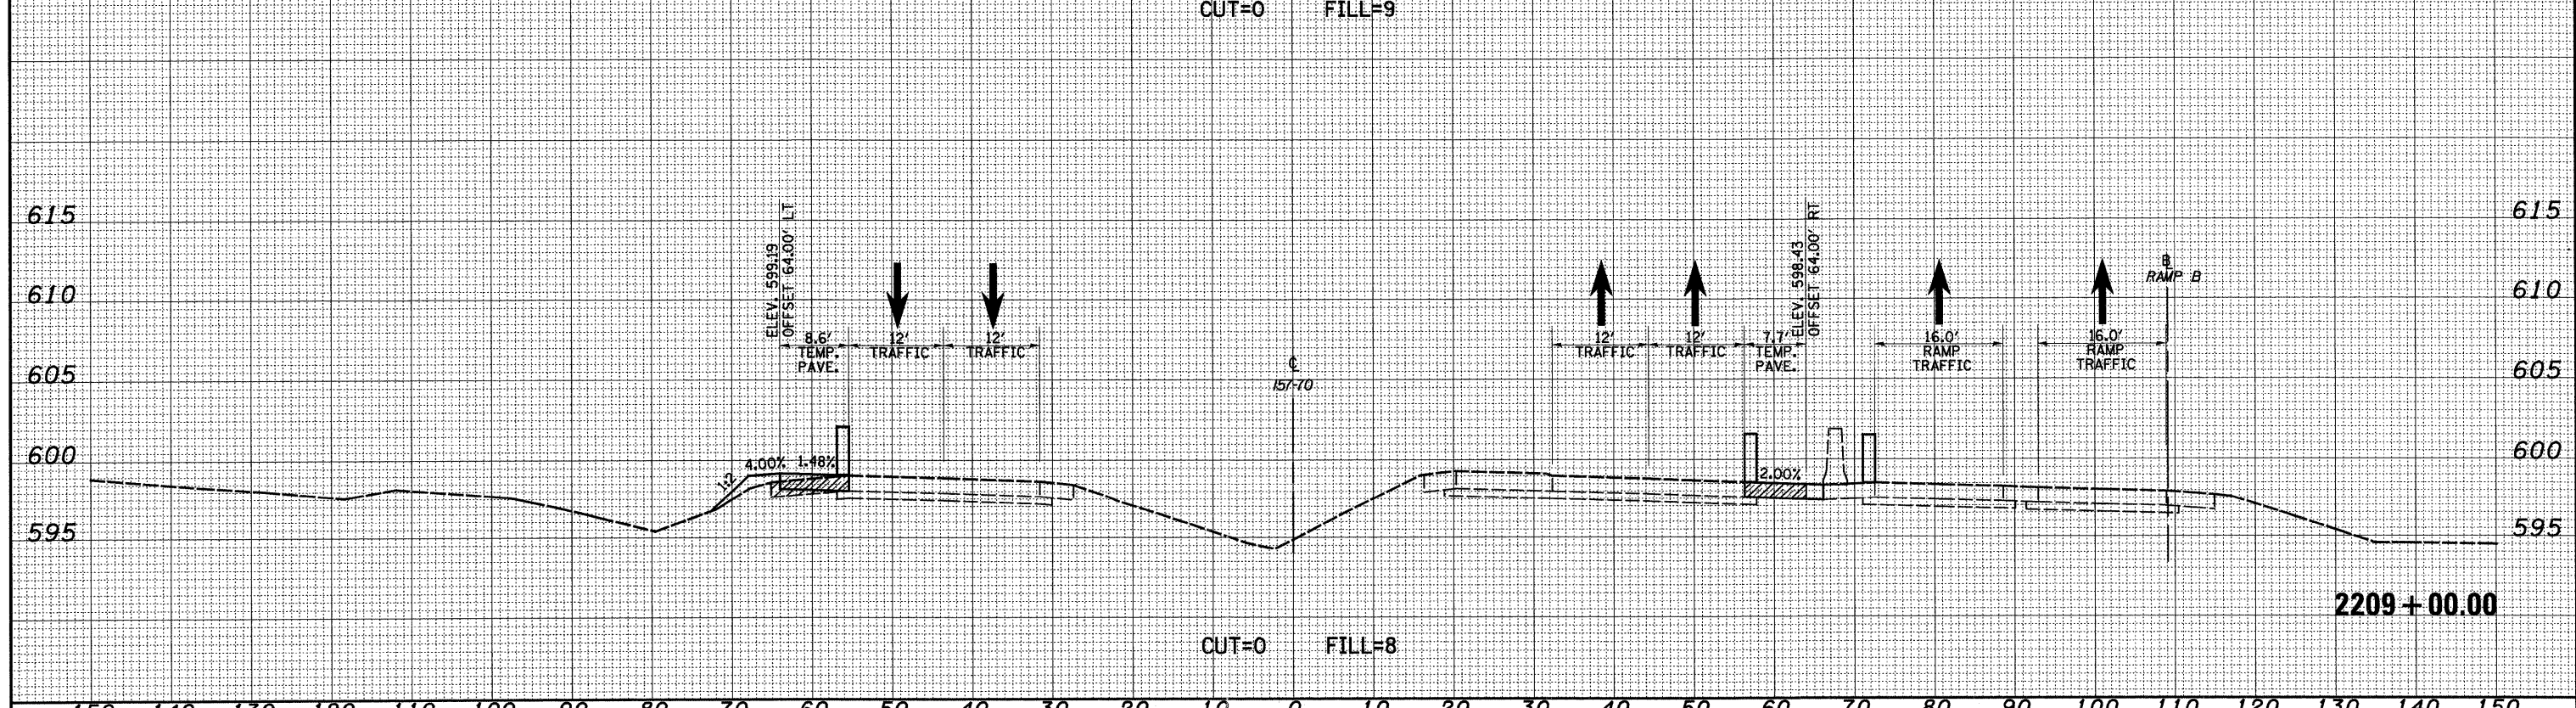


DATE	BY
SURVEYED	PLOTTED
NOTE BOOK	TEMPLATE
NO.	AREAS CHECKED

DATE	BY
ORIGINAL SURVEY	PLOTTED
NOTE BOOK	TEMPLATE
NO.	AREAS CHECKED

LEGEND

- TEMPORARY PCC PAVEMENT
- REMOVAL
- DRUM
- TEMPORARY CONCRETE BARRIER
- DIRECTION OF TRAFFIC

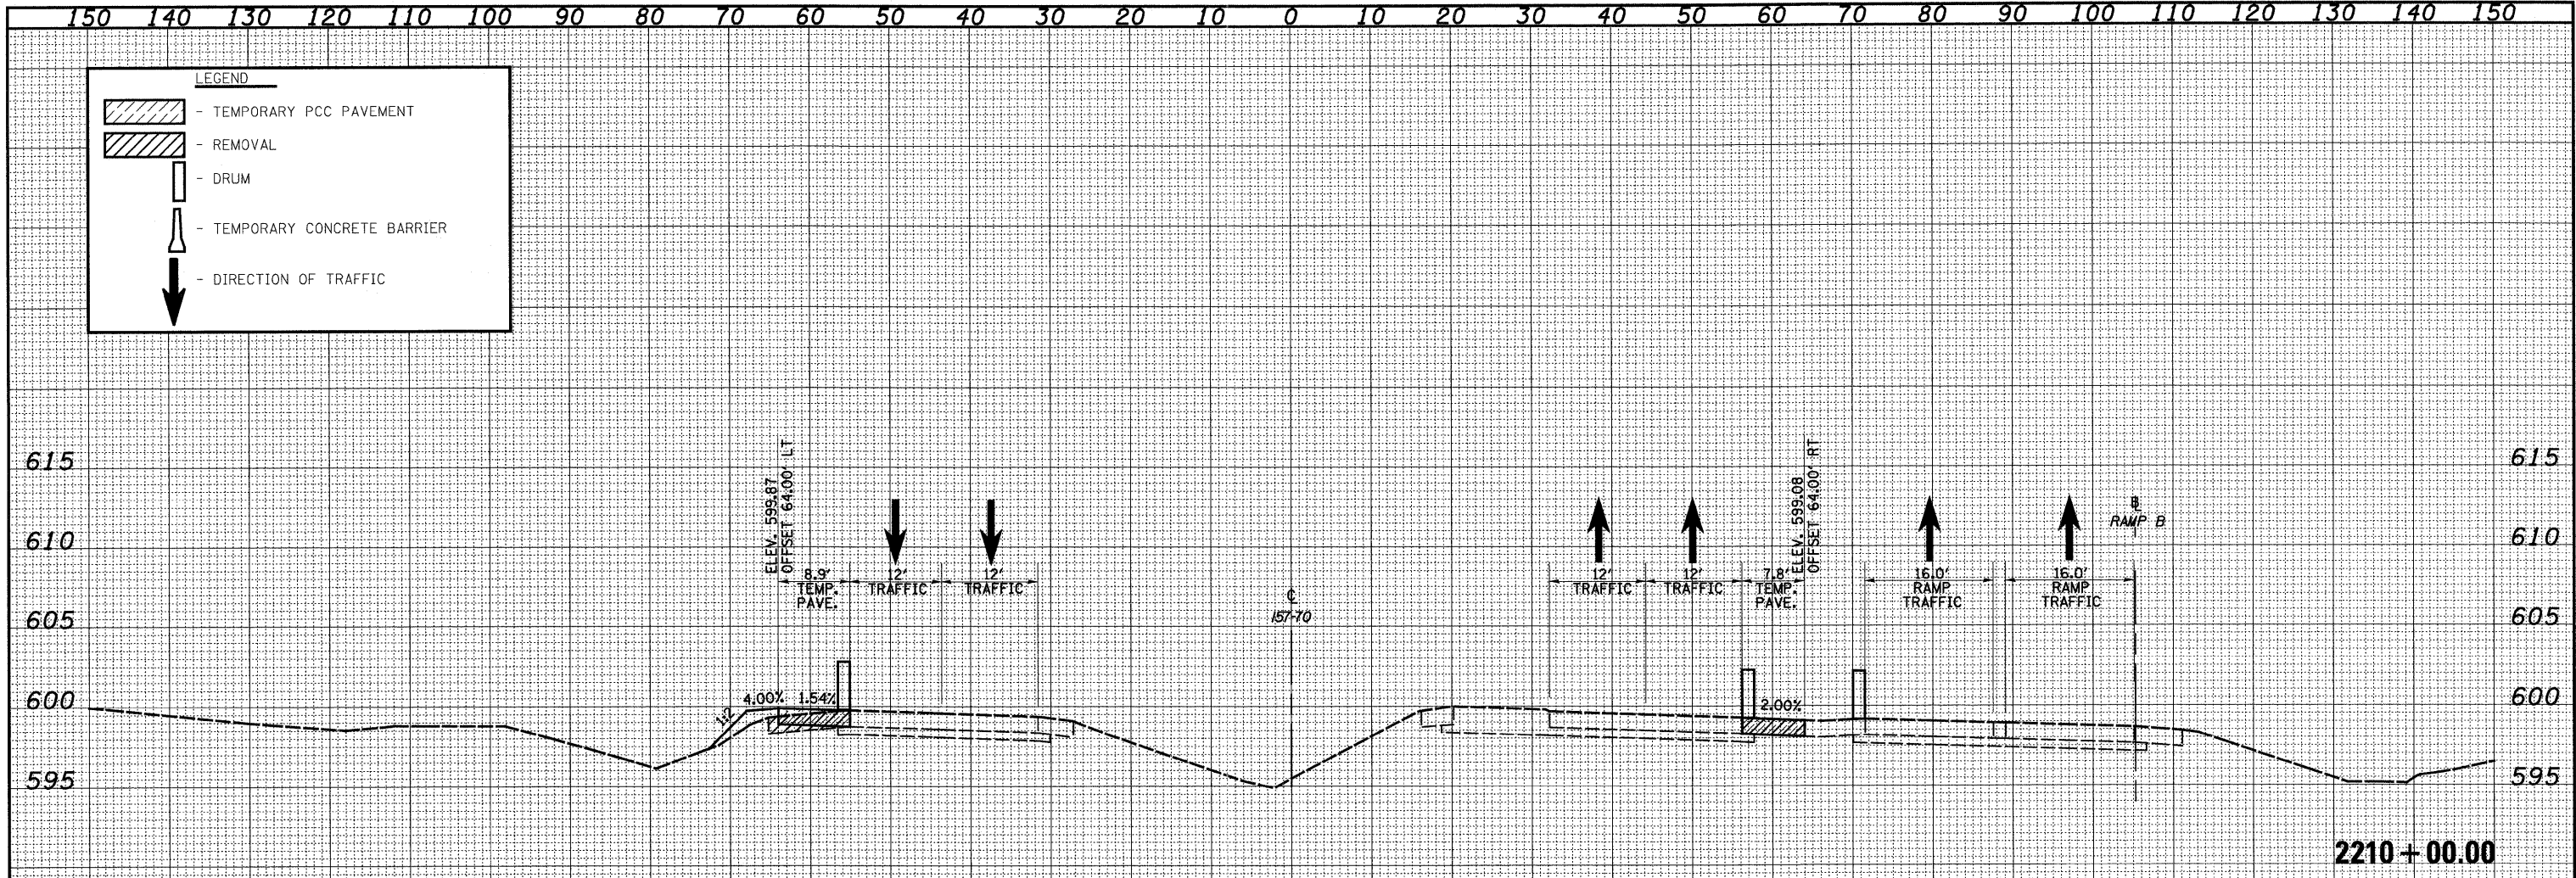

FILE NAME =	USER NAME = bseibel	DESIGNED - JWS	REVISED -	STATE OF ILLINOIS DEPARTMENT OF TRANSPORTATION	MAINTENANCE OF TRAFFIC - I57/70 (PRE-STAGE 1)	F.A.I. RTE. 57/70	SECTION (25-3,4)R	COUNTY EFFINGHAM	TOTAL SHEETS 1098	SHEET NO. 765	
PLOT SCALE = 20.0000' / IN.					SCALE: 1"=10'		SHEET NO. 55 OF 94 SHEETS		STA. 2209+00.00 TO STA. 2210+00.00		
PLOT DATE = 3/11/2011					DATE - 4-01-08		CONTRACT NO. 74299				
FED. ROAD DIST. NO. [ILLINOIS] FED. AID PROJECT											