






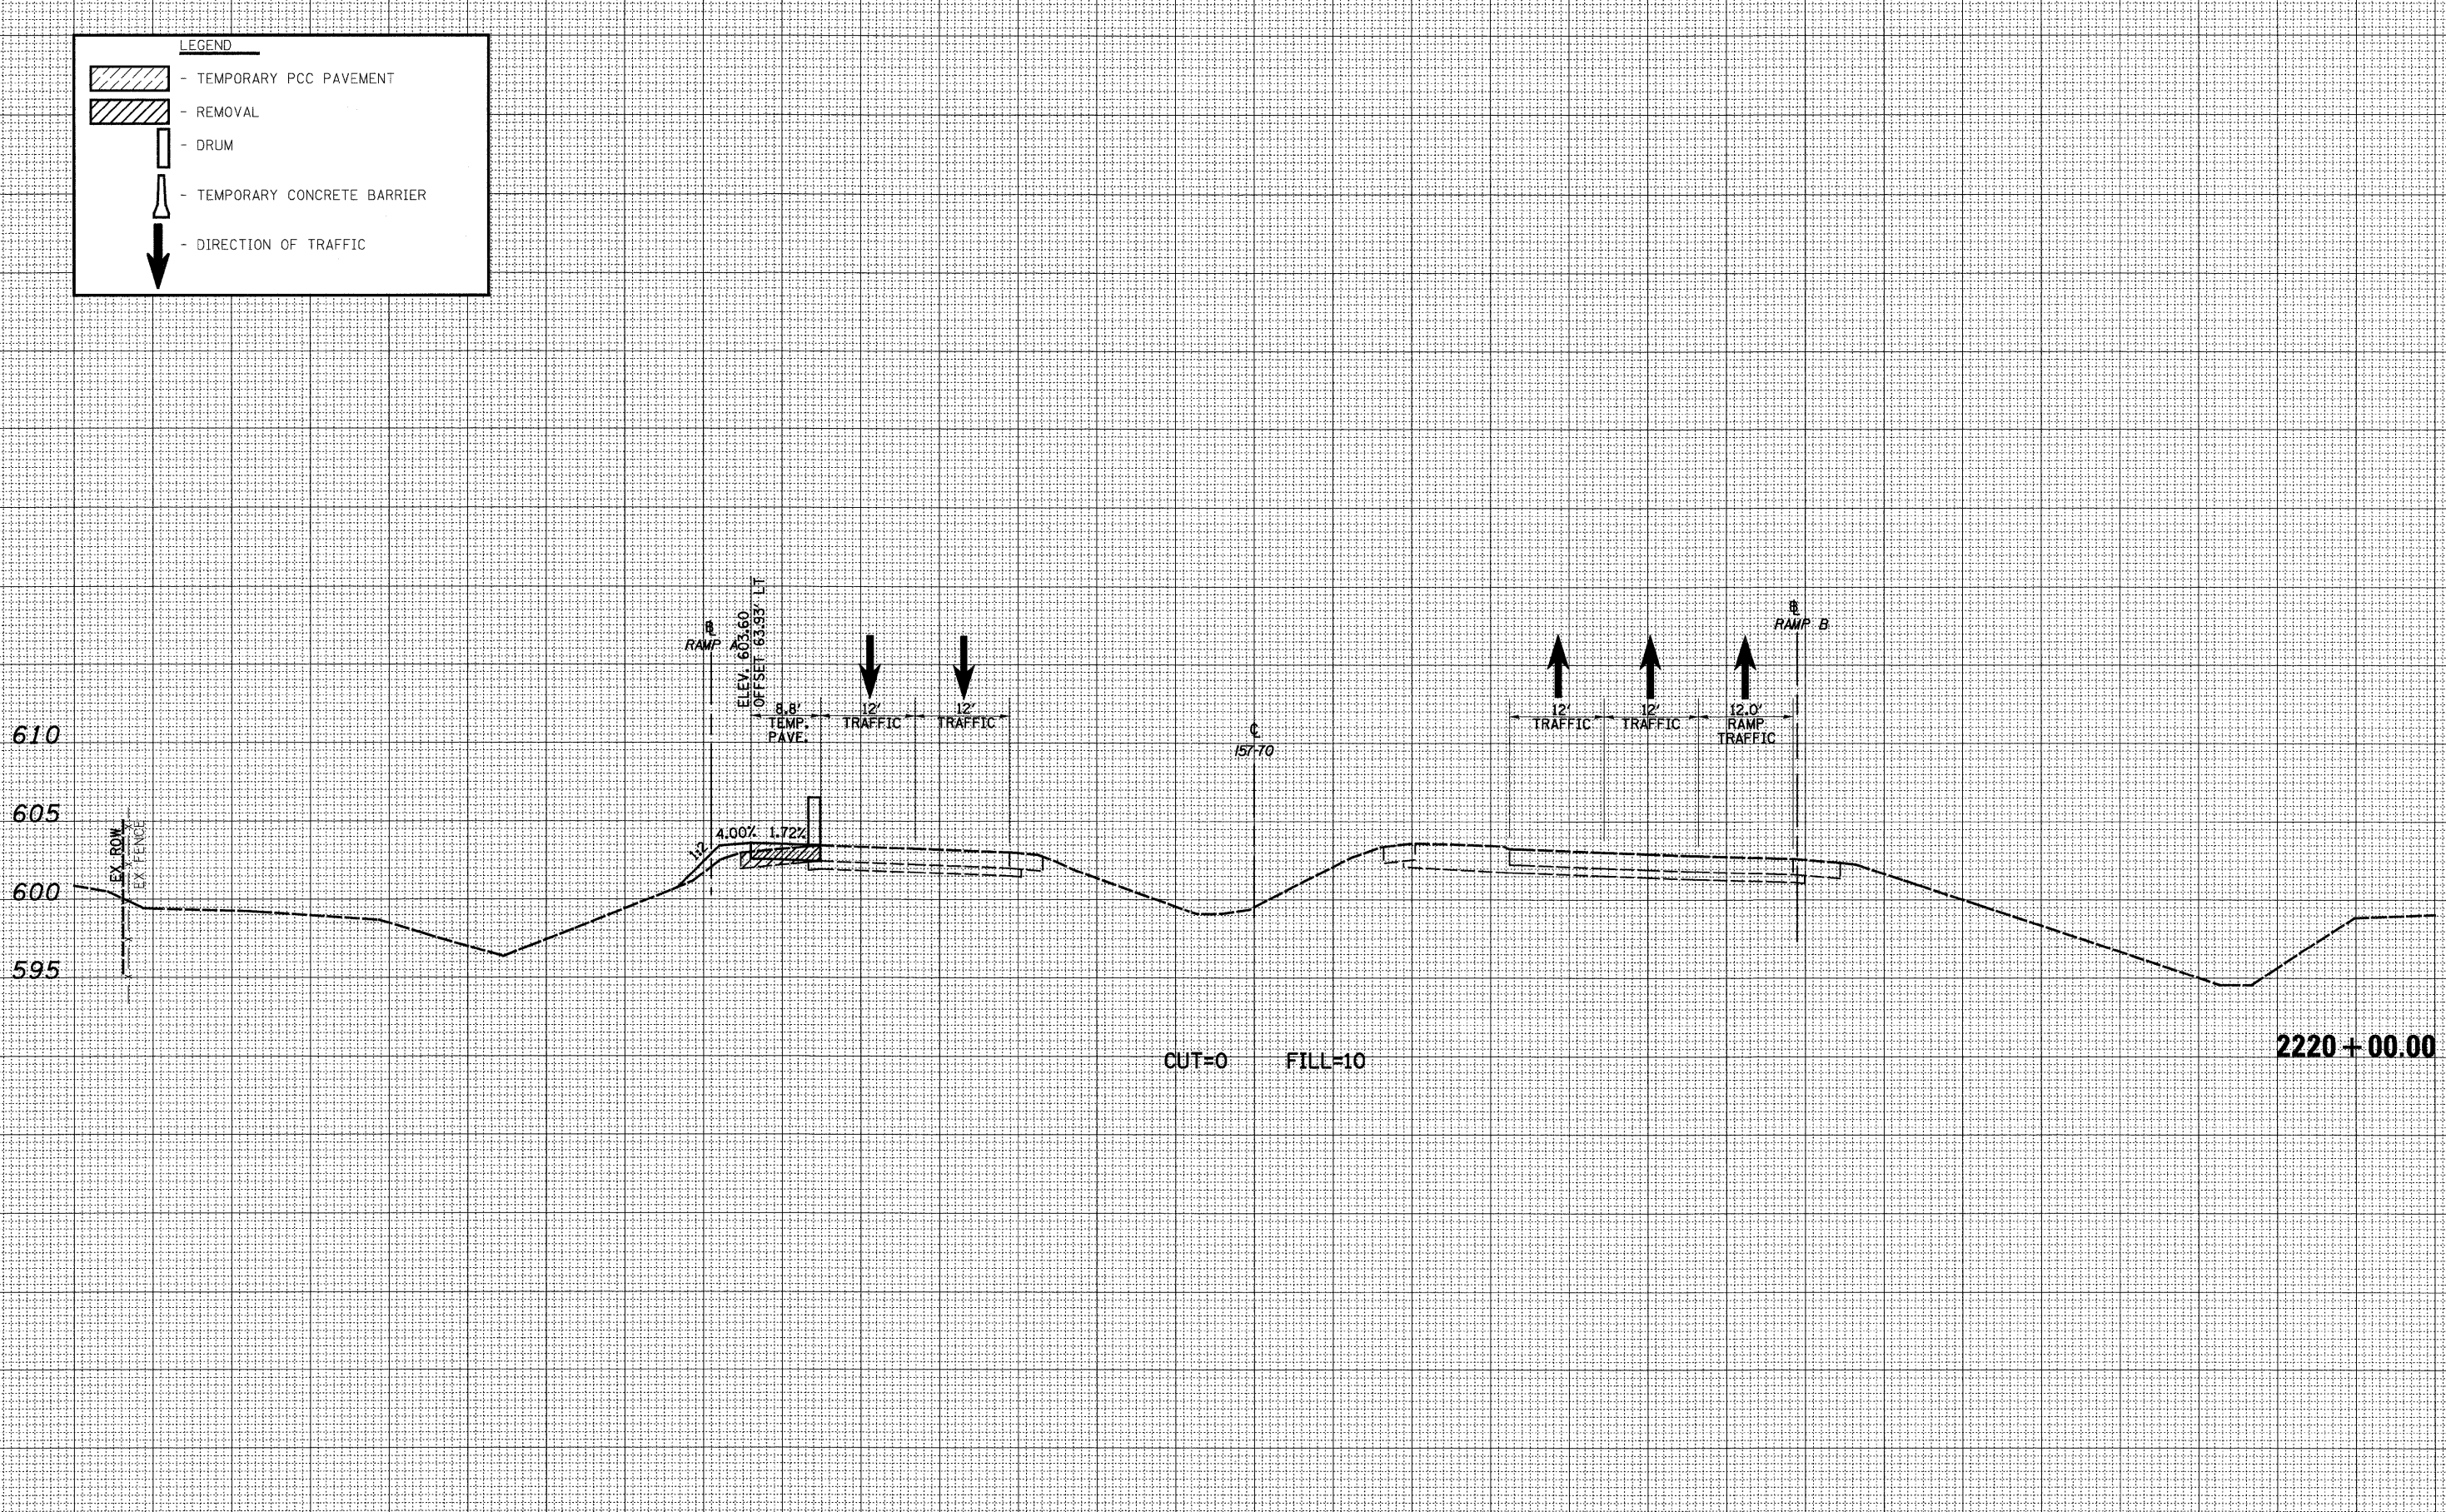
DATE	
BY	
FINAL SURVEY	
SURVEYED	
PLOTTED	
TEMPLATE	
NOTE BOOK	
NO.	
AREAS CHECKED	

DATE	
BY	
ORIGINAL SURVEY	
SURVEYED	
PLOTTED	
TEMPLATE	
NOTE BOOK	
NO.	
AREAS CHECKED	

150 140 130 120 110 100 90 80 70 60 50 40 30 20 10 0 10 20 30 40 50 60 70 80 90 100 110 120 130 140 150

LEGEND

-  - TEMPORARY PCC PAVEMENT
-  - REMOVAL
-  - DRUM
-  - TEMPORARY CONCRETE BARRIER
-  - DIRECTION OF TRAFFIC



150 140 130 120 110 100 90 80 70 60 50 40 30 20 10 0 10 20 30 40 50 60 70 80 90 100 110 120 130 140 150

FILE NAME =	USER NAME = bseibel	DESIGNED - JWS	REVISED -	STATE OF ILLINOIS DEPARTMENT OF TRANSPORTATION	MAINTENANCE OF TRAFFIC - 157/70 (PRE-STAGE 1)	F.A.I. RTE. 57/70	SECTION (25-3,4R)	COUNTY EFFINGHAM	TOTAL SHEETS 1098	SHEET NO. 771		
PROJECT: M07(00)72.57-70(0)M_Keller\usdt_nam\07_PSL.dwg	PLOT SCALE = 20.0000' / IN.	CHECKED - BRM	REVISED -			SCALE: 1"=10'	SHEET NO. 61 OF 94 SHEETS	STA. 2220+00.00 TO STA. 2220+00.00	FED. ROAD DIST. NO. (ILLINOIS) FED. AID PROJECT			
	PLOT DATE = 3/11/2011	DATE - 4-01-08	REVISED -			CONTRACT NO. 74299						