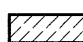



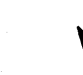




150 140 130 120 110 100 90 80 70 60 50 40 30 20 10 0 10 20 30 40 50 60 70 80 90 100 110 120 130 140 150

**LEGEND**

-  - TEMPORARY PCC PAVEMENT
-  - REMOVAL
-  - DRUM
-  - TEMPORARY CONCRETE BARRIER
-  - DIRECTION OF TRAFFIC

|               |  |
|---------------|--|
| DATE          |  |
| BY            |  |
| SURVEYED      |  |
| PLOTTED       |  |
| NOTE BOOK     |  |
| AREAS CHECKED |  |
| NO.           |  |

|               |  |
|---------------|--|
| DATE          |  |
| BY            |  |
| SURVEYED      |  |
| PLOTTED       |  |
| NOTE BOOK     |  |
| AREAS CHECKED |  |
| NO.           |  |

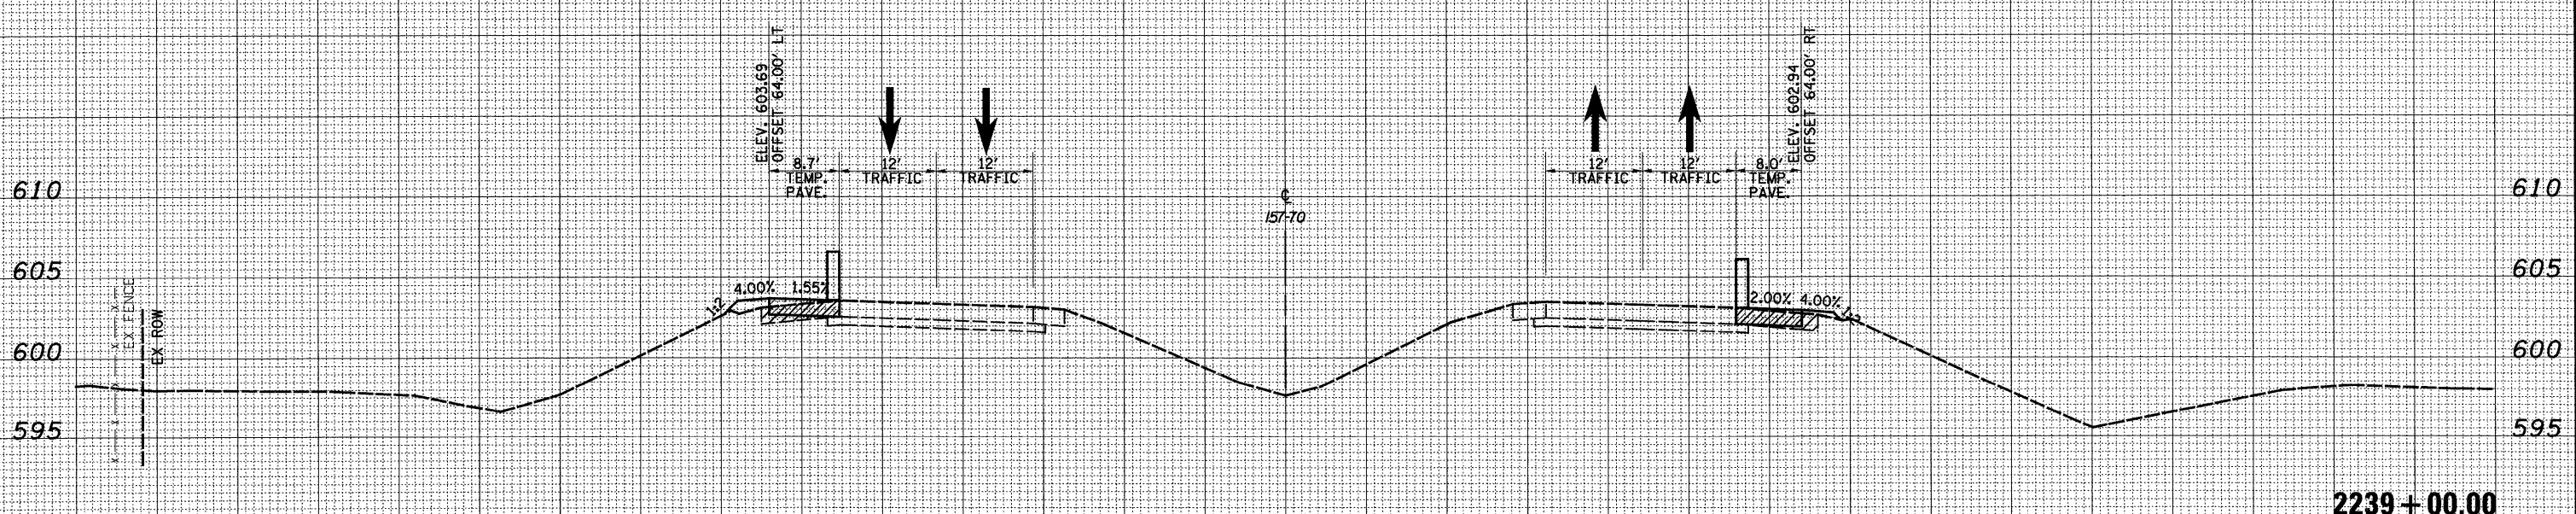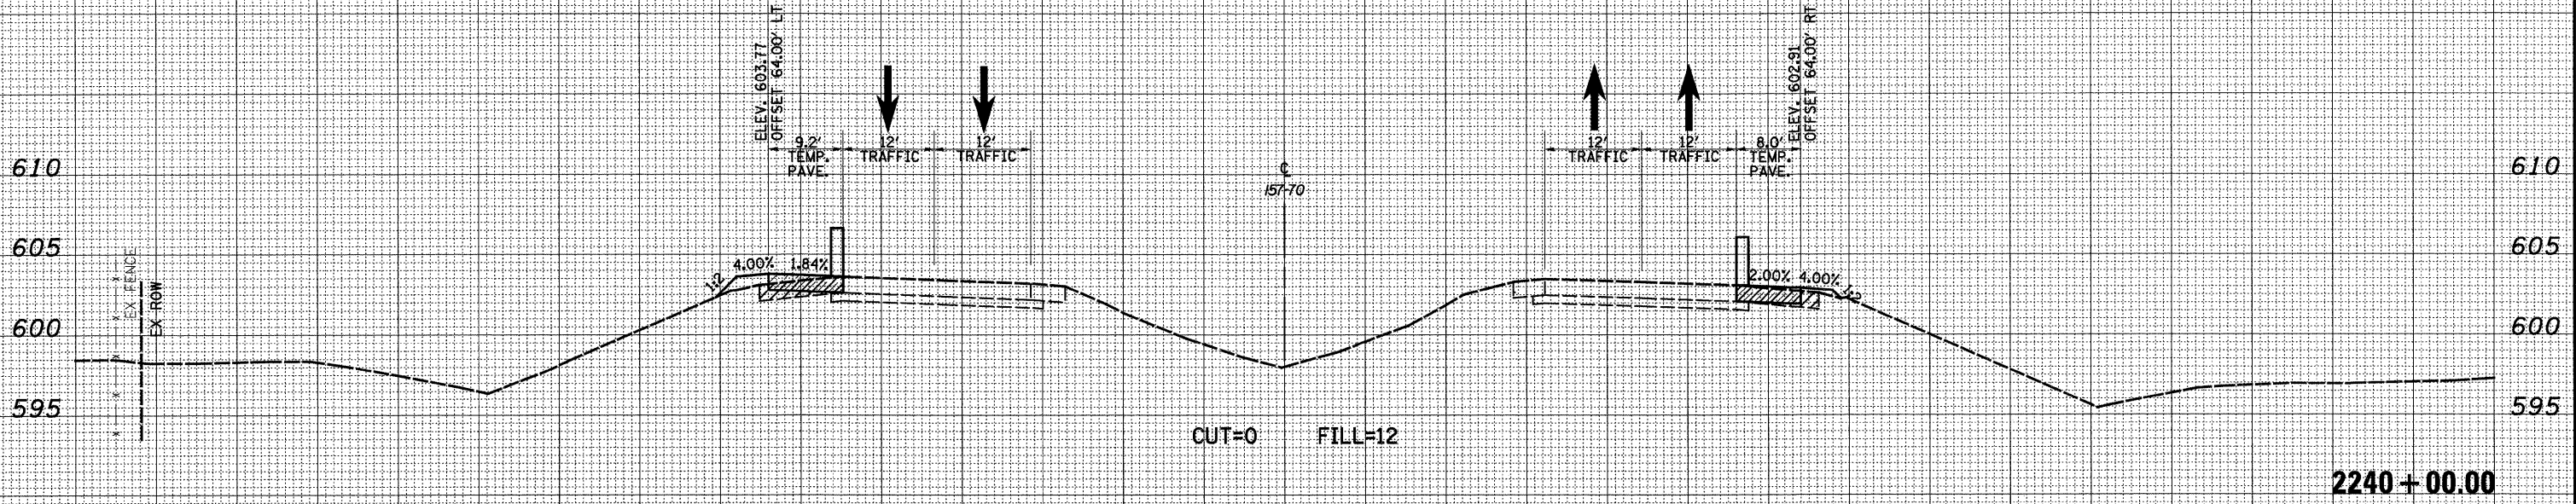

150 140 130 120 110 100 90 80 70 60 50 40 30 20 10 0 10 20 30 40 50 60 70 80 90 100 110 120 130 140 150

FILE NAME = S:\projects\ME-88872.57-70\dwg\VL\_faller\asht\_mtl\_PSD.dwg

USER NAME = bseibel  
 PLOT SCALE = 20.0000' / IN.  
 PLOT DATE = 3/11/2011

DESIGNED - JWS  
 DRAWN - LEC  
 CHECKED - BRM  
 DATE - 4-01-08

REVISED -  
 REVISED -  
 REVISED -  
 REVISED -

**STATE OF ILLINOIS  
 DEPARTMENT OF TRANSPORTATION**

**MAINTENANCE OF TRAFFIC - 157/70 (PRE-STAGE 1)**  
 SCALE: 1"=10' SHEET NO. 71 OF 94 SHEETS STA. 2239+00.00 TO STA. 2240+00.00

|   |           |           |                    |           |
|---|-----------|-----------|--------------------|-----------|
| F.A.I. RTE.                                   | SECTION   | COUNTY    | TOTAL SHEETS       | SHEET NO. |
| 57/70   | (25-3,4R) | EFFINGHAM | 1098               | 781       |
| FED. ROAD DIST. NO. ILLINOIS FED. AID PROJECT |           |           | CONTRACT NO. 74299 |           |