


DATE	
BY	
FINAL SURVEY	
PLOTTED	
NOTE BOOK	
AREAS CHECKED	

DATE	
BY	
ORIGINAL SURVEY	
PLOTTED	
NOTE BOOK	
AREAS CHECKED	

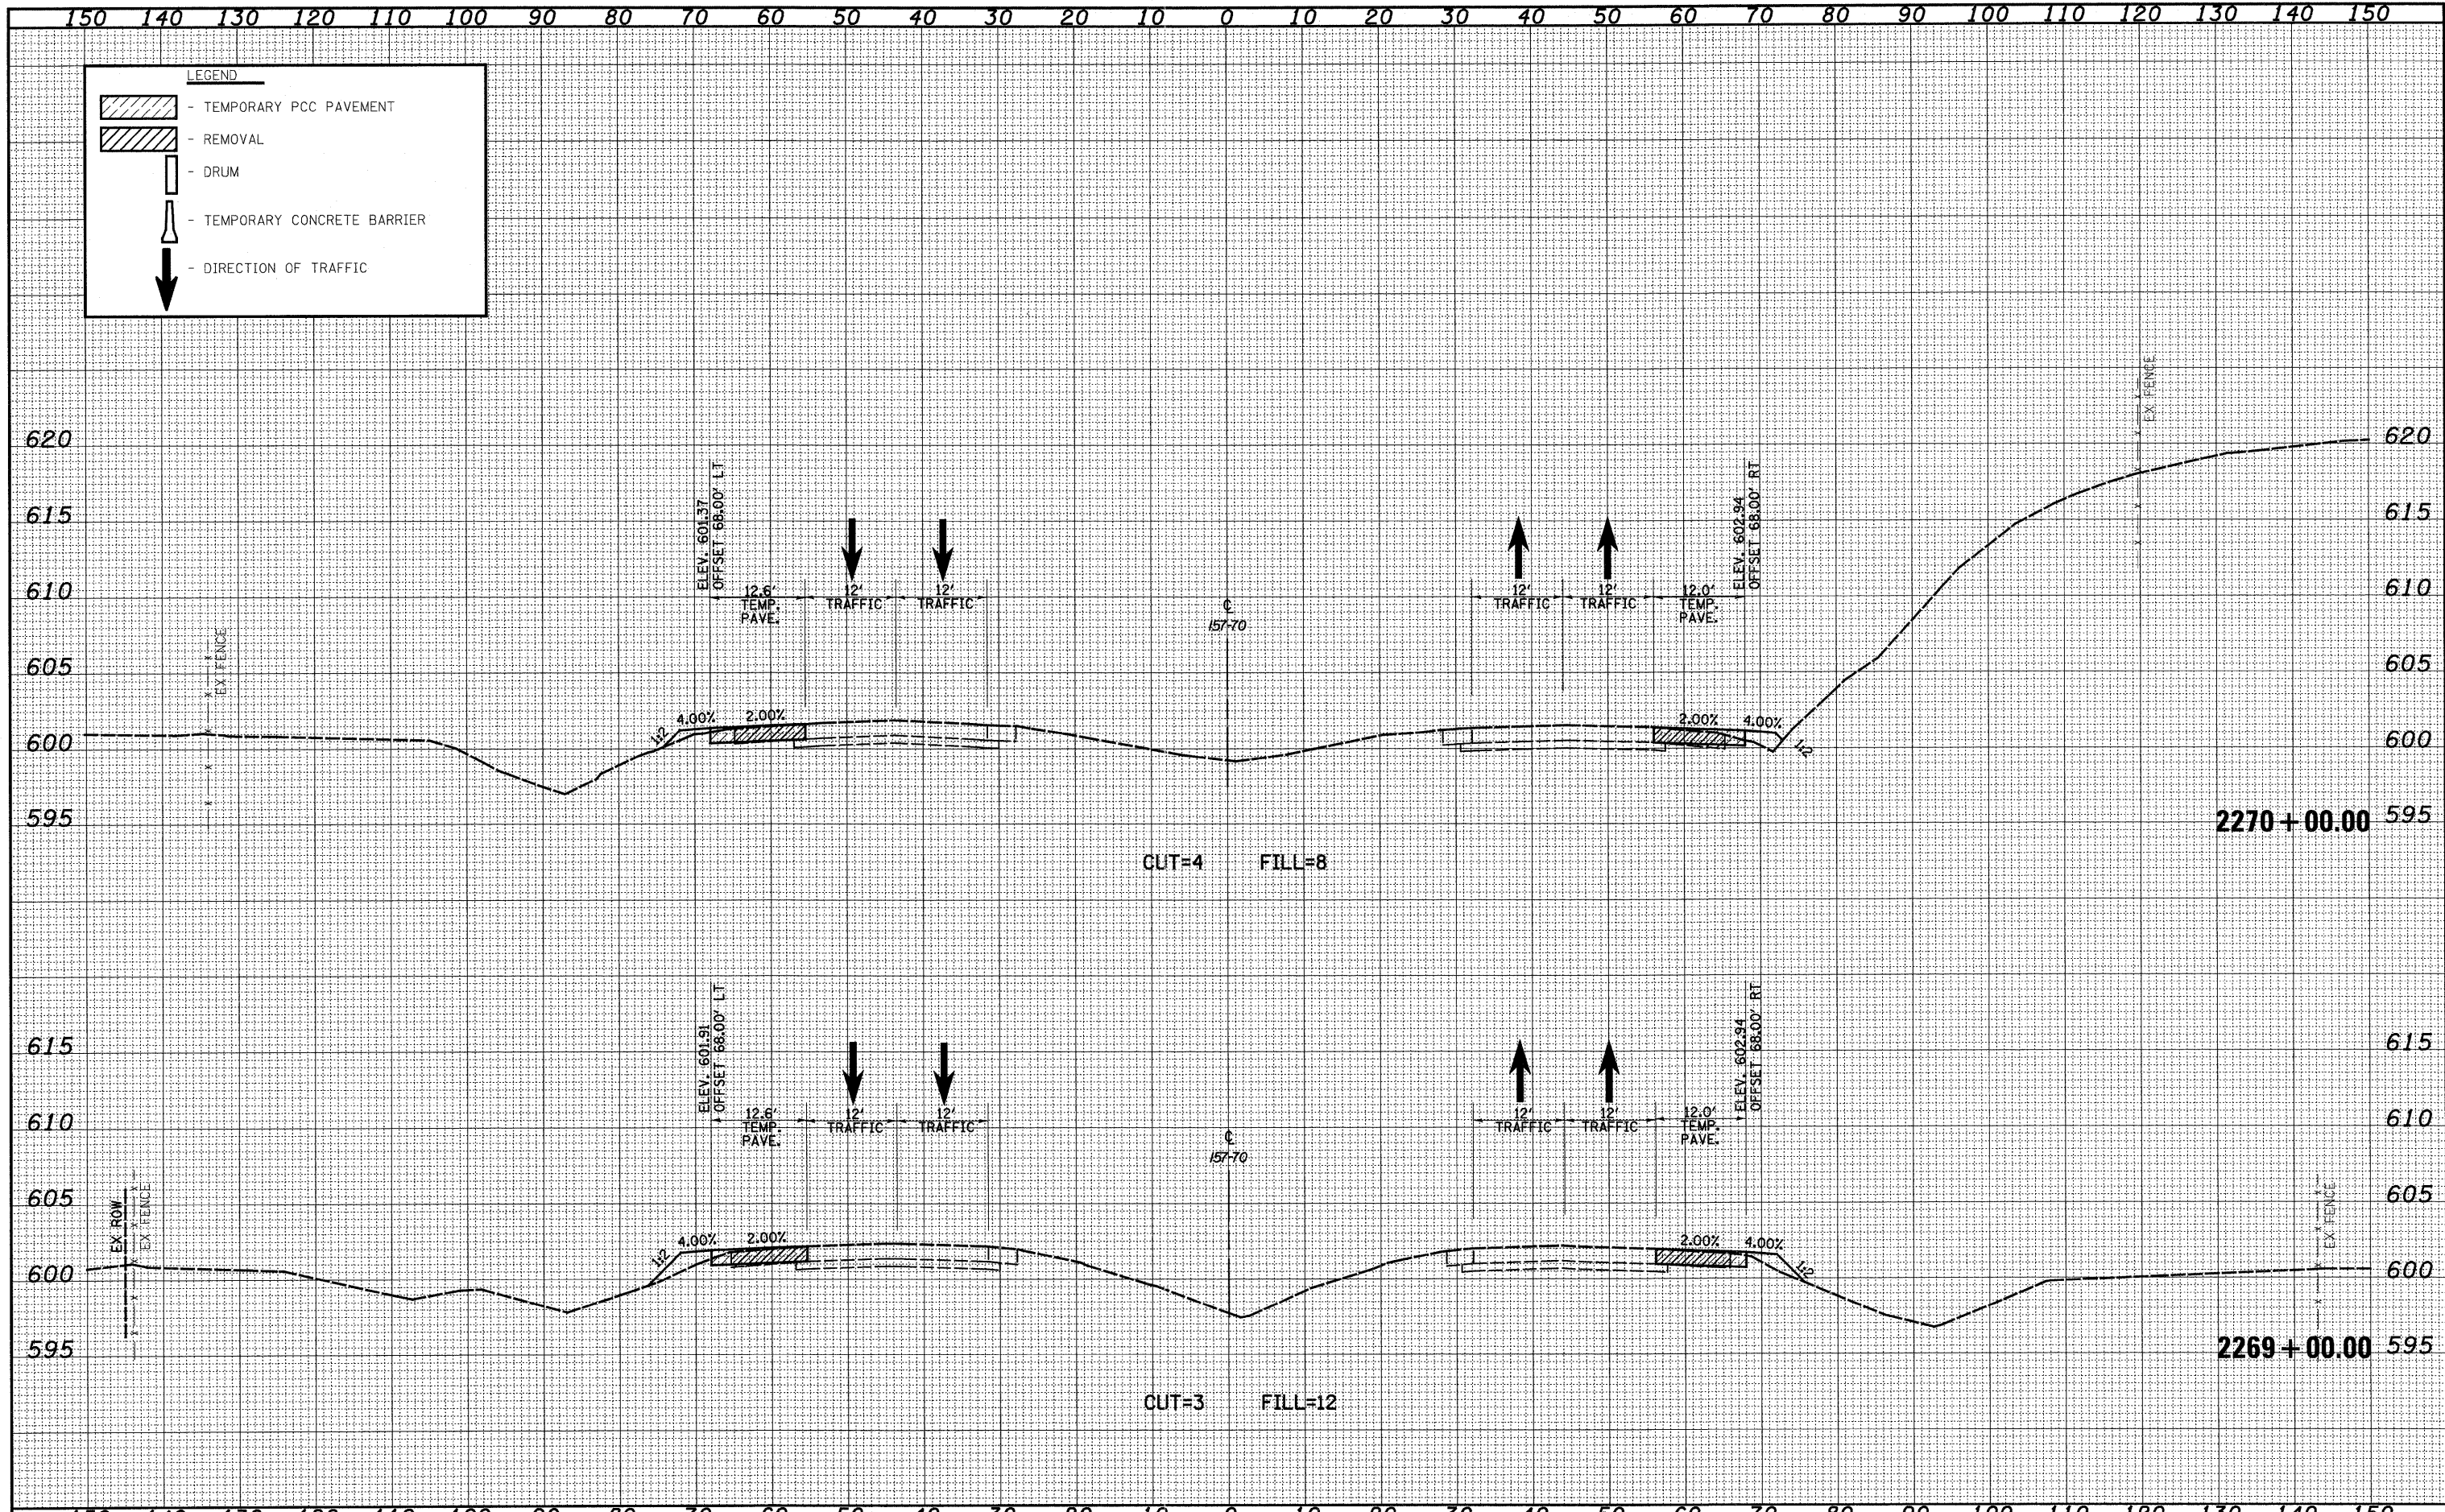

FILE NAME =	USER NAME = bseibel	DESIGNED - JWS	REVISED -	<b>STATE OF ILLINOIS</b> <b>DEPARTMENT OF TRANSPORTATION</b>	<b>MAINTENANCE OF TRAFFIC - 157/70 (PRE-STAGE 1)</b>	F.A.I. RTE.	SECTION	COUNTY	TOTAL SHEETS	SHEET NO.	
57/70	25-3,4R	EFFINGHAM	1098			796					
SCALE: 1"=10'						SHEET NO. 86 OF 94 SHEETS		STA. 2269+00.00 TO STA. 2270+00.00			
PLOT DATE = 3/11/2011						DATE = 4-01-08		FED. ROAD DIST. NO. ILLINOIS FED. AID PROJECT			