


DATE	
BY	
SURVEYED	
PLOTTED	
NOTE BOOK	
AREAS CHECKED	

DATE	
BY	
SURVEYED	
PLOTTED	
NOTE BOOK	
AREAS CHECKED	

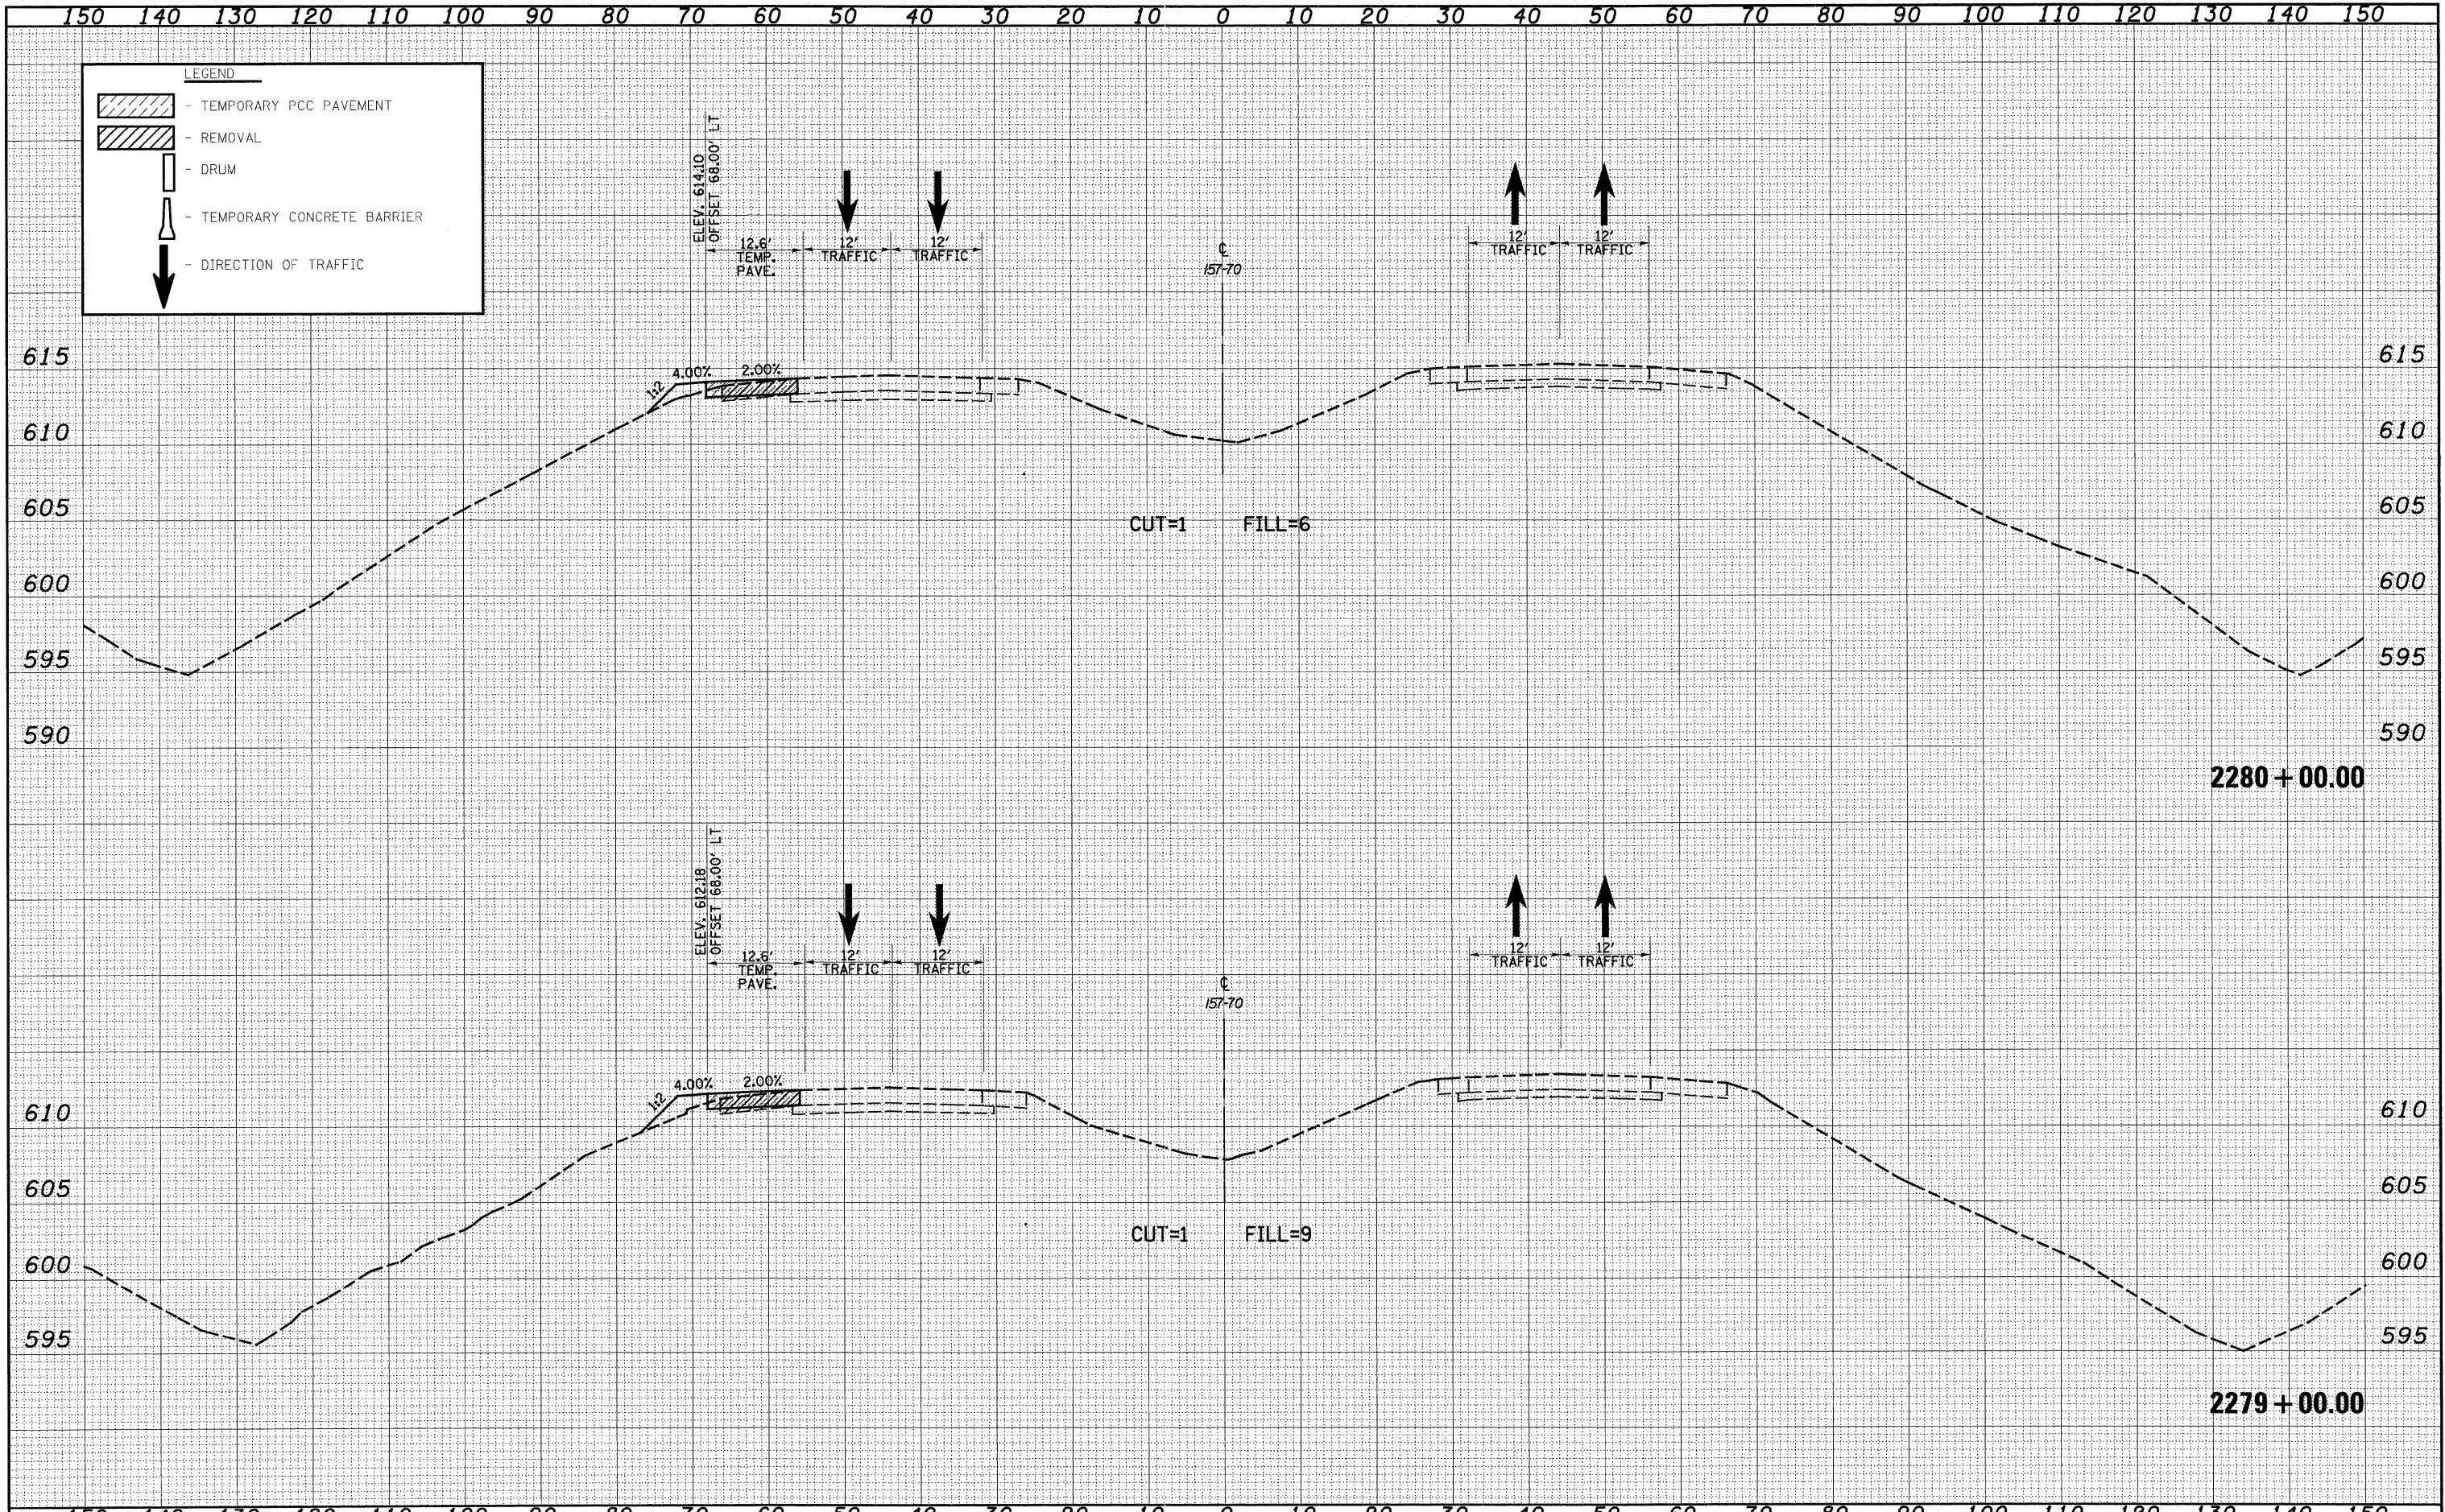

FILE NAME =	USER NAME = bseibel	DESIGNED - JWS	REVISED -	STATE OF ILLINOIS DEPARTMENT OF TRANSPORTATION	MAINTENANCE OF TRAFFIC - 157/70 (PRE-STAGE 1)	F.A.I. RTE.	SECTION	COUNTY	TOTAL SHEETS	SHEET NO.	
5:\projects\143\143-0072-57-70\p1\143-0072-57-70.dwg		DRAWN - LEC	REVISED -			57/70	(25-3,4)R	EFFINGHAM	1098	801	
		CHECKED - BRM	REVISED -			CONTRACT NO. 74299					
		DATE - 4-01-08	REVISED -			FED. ROAD DIST. NO. [ILLINOIS] FED. AID PROJECT					
PLOT SCALE = 20.0000' / IN.		PLOT DATE = 3/16/2011		SCALE: 1"=10'		SHEET NO. 91 OF 94 SHEETS		STA. 2279+00.00 TO STA. 2280+00.00			