


DATE	
BY	
FINAL SURVEY	
SURVEYED	
PLOTTED	
NOTE BOOK	
NO.	
AREAS CHECKED	

DATE	
BY	
ORIGINAL SURVEY	
SURVEYED	
PLOTTED	
NOTE BOOK	
NO.	
AREAS CHECKED	

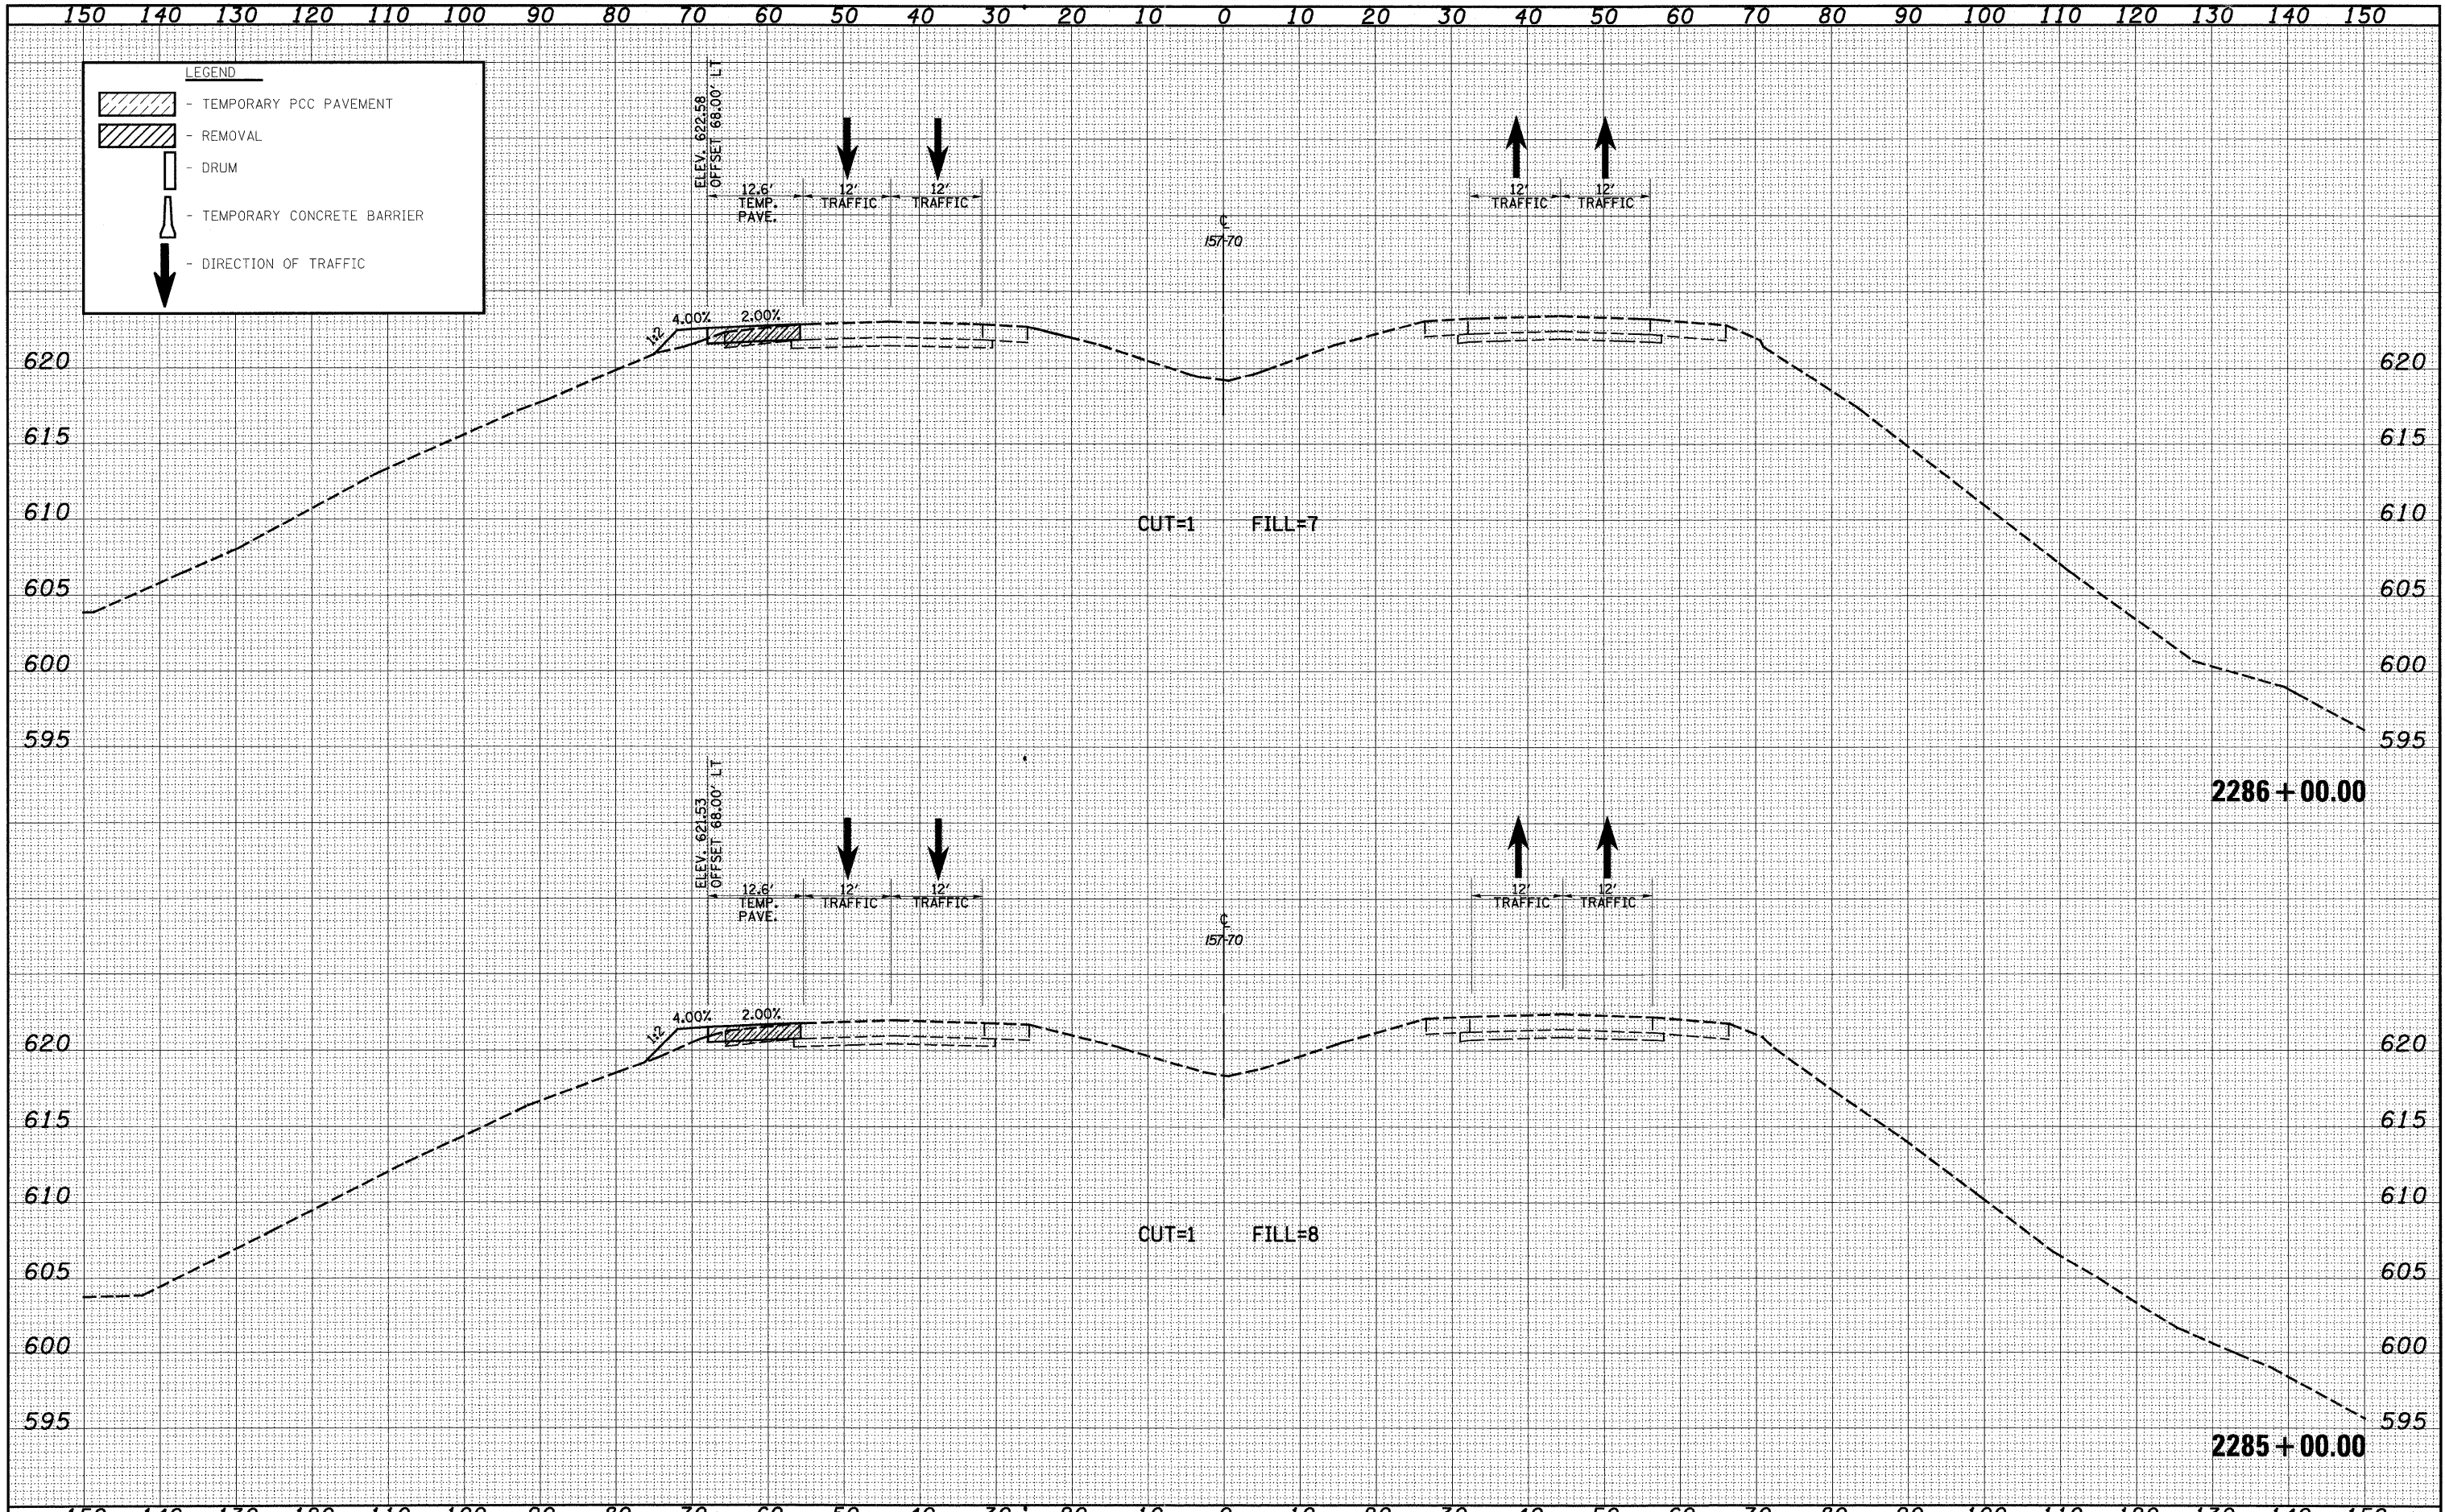

FILE NAME	USER NAME = bws1bwl	DESIGNED - JWS	REVISED -	STATE OF ILLINOIS DEPARTMENT OF TRANSPORTATION	MAINTENANCE OF TRAFFIC - I57/70 (PRE-STAGE 1)	F.A.I. RTE.	SECTION	COUNTY	TOTAL SHEETS	SHEET NO.
5:\Projects\103-0007\257-70\dyg\VL\Title\sheet1.dwg\PLT.PSD	PLLOT SCALE = 20.0000' / IN.	DRAWN - LEC	REVISED -			57/70	(25-3,4)R	EFFINGHAM	1098	804
PLLOT DATE = 3/16/2011	DATE - 4-01-08	CHECKED - BRM	REVISED -			CONTRACT NO. 74299		ILLINOIS FED. AID PROJECT		
		DATE - 4-01-08	REVISED -			SCALE: 1"=10'		SHEET NO. 94 OF 94 SHEETS		STA. 2285+00.00 TO STA. 2286+00.00