


DATE	
BY	
FINAL SURVEY	
PLOTTED	
NOTE BOOK	
AREAS CHECKED	
NO.	

DATE	
BY	
ORIGINAL SURVEY	
PLOTTED	
NOTE BOOK	
AREAS CHECKED	
NO.	

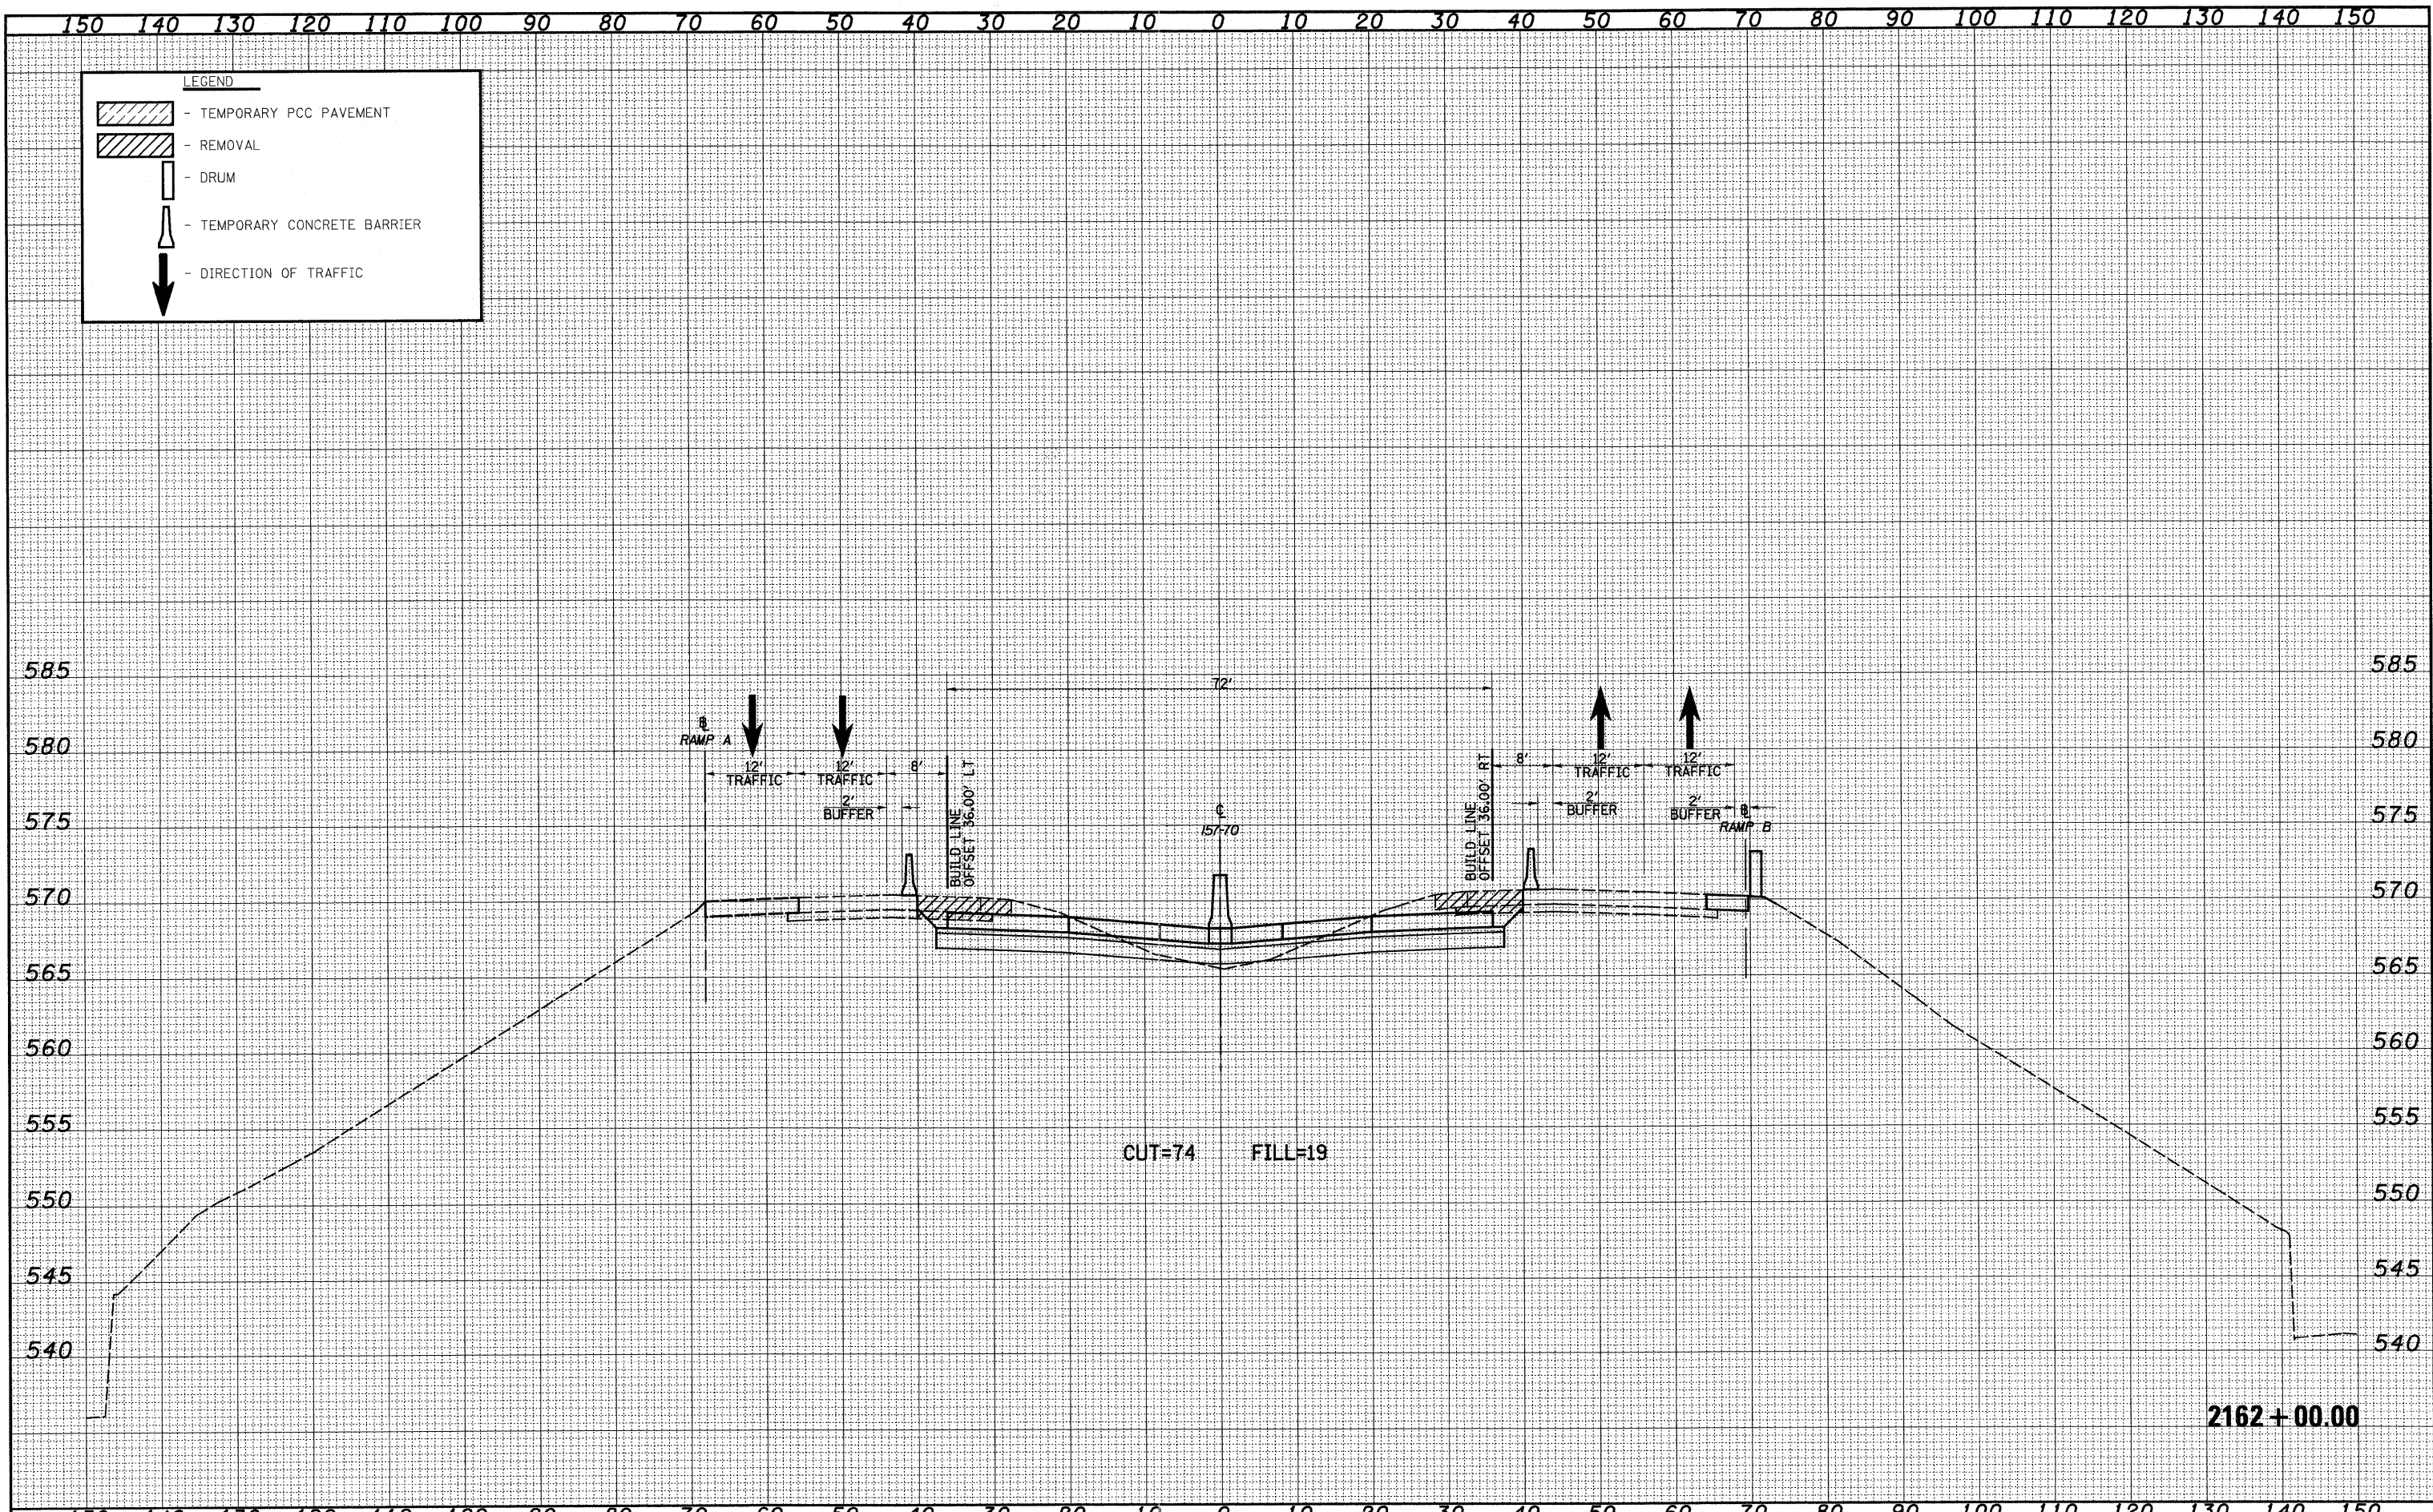

FILE NAME =	USER NAME = bseibea1	DESIGNED - JWS	REVISED -	STATE OF ILLINOIS DEPARTMENT OF TRANSPORTATION	MAINTENANCE OF TRAFFIC - I57/70 (STAGE 1)		F.A.I. RTE. 57/70	SECTION (25-3,4)R	COUNTY EFFINGHAM	TOTAL SHEETS 1098	SHEET NO. 828	
S:\Projects\403-00072-57-70\dgn\M_Keller\kshrt_mofmt_01.dgn		DRAWN - LEC	REVISED -		SCALE: 1"=10'	SHEET NO. 24 OF 91 SHEETS	STA. 2162+00.00 TO STA. 2162+00.00	FED. ROAD DIST. NO.	ILLINOIS FED. AID PROJECT			
		CHECKED - BRM	REVISED -									
		DATE - 4-01-08	REVISED -									