


DATE	
BY	
FINAL SURVEY	
SURVEYED	
PLOTTED	
TEMPLATE	
NOTE BOOK	
NO.	
AREAS CHECKED	

DATE	
BY	
ORIGINAL SURVEY	
SURVEYED	
PLOTTED	
TEMPLATE	
NOTE BOOK	
NO.	
AREAS CHECKED	

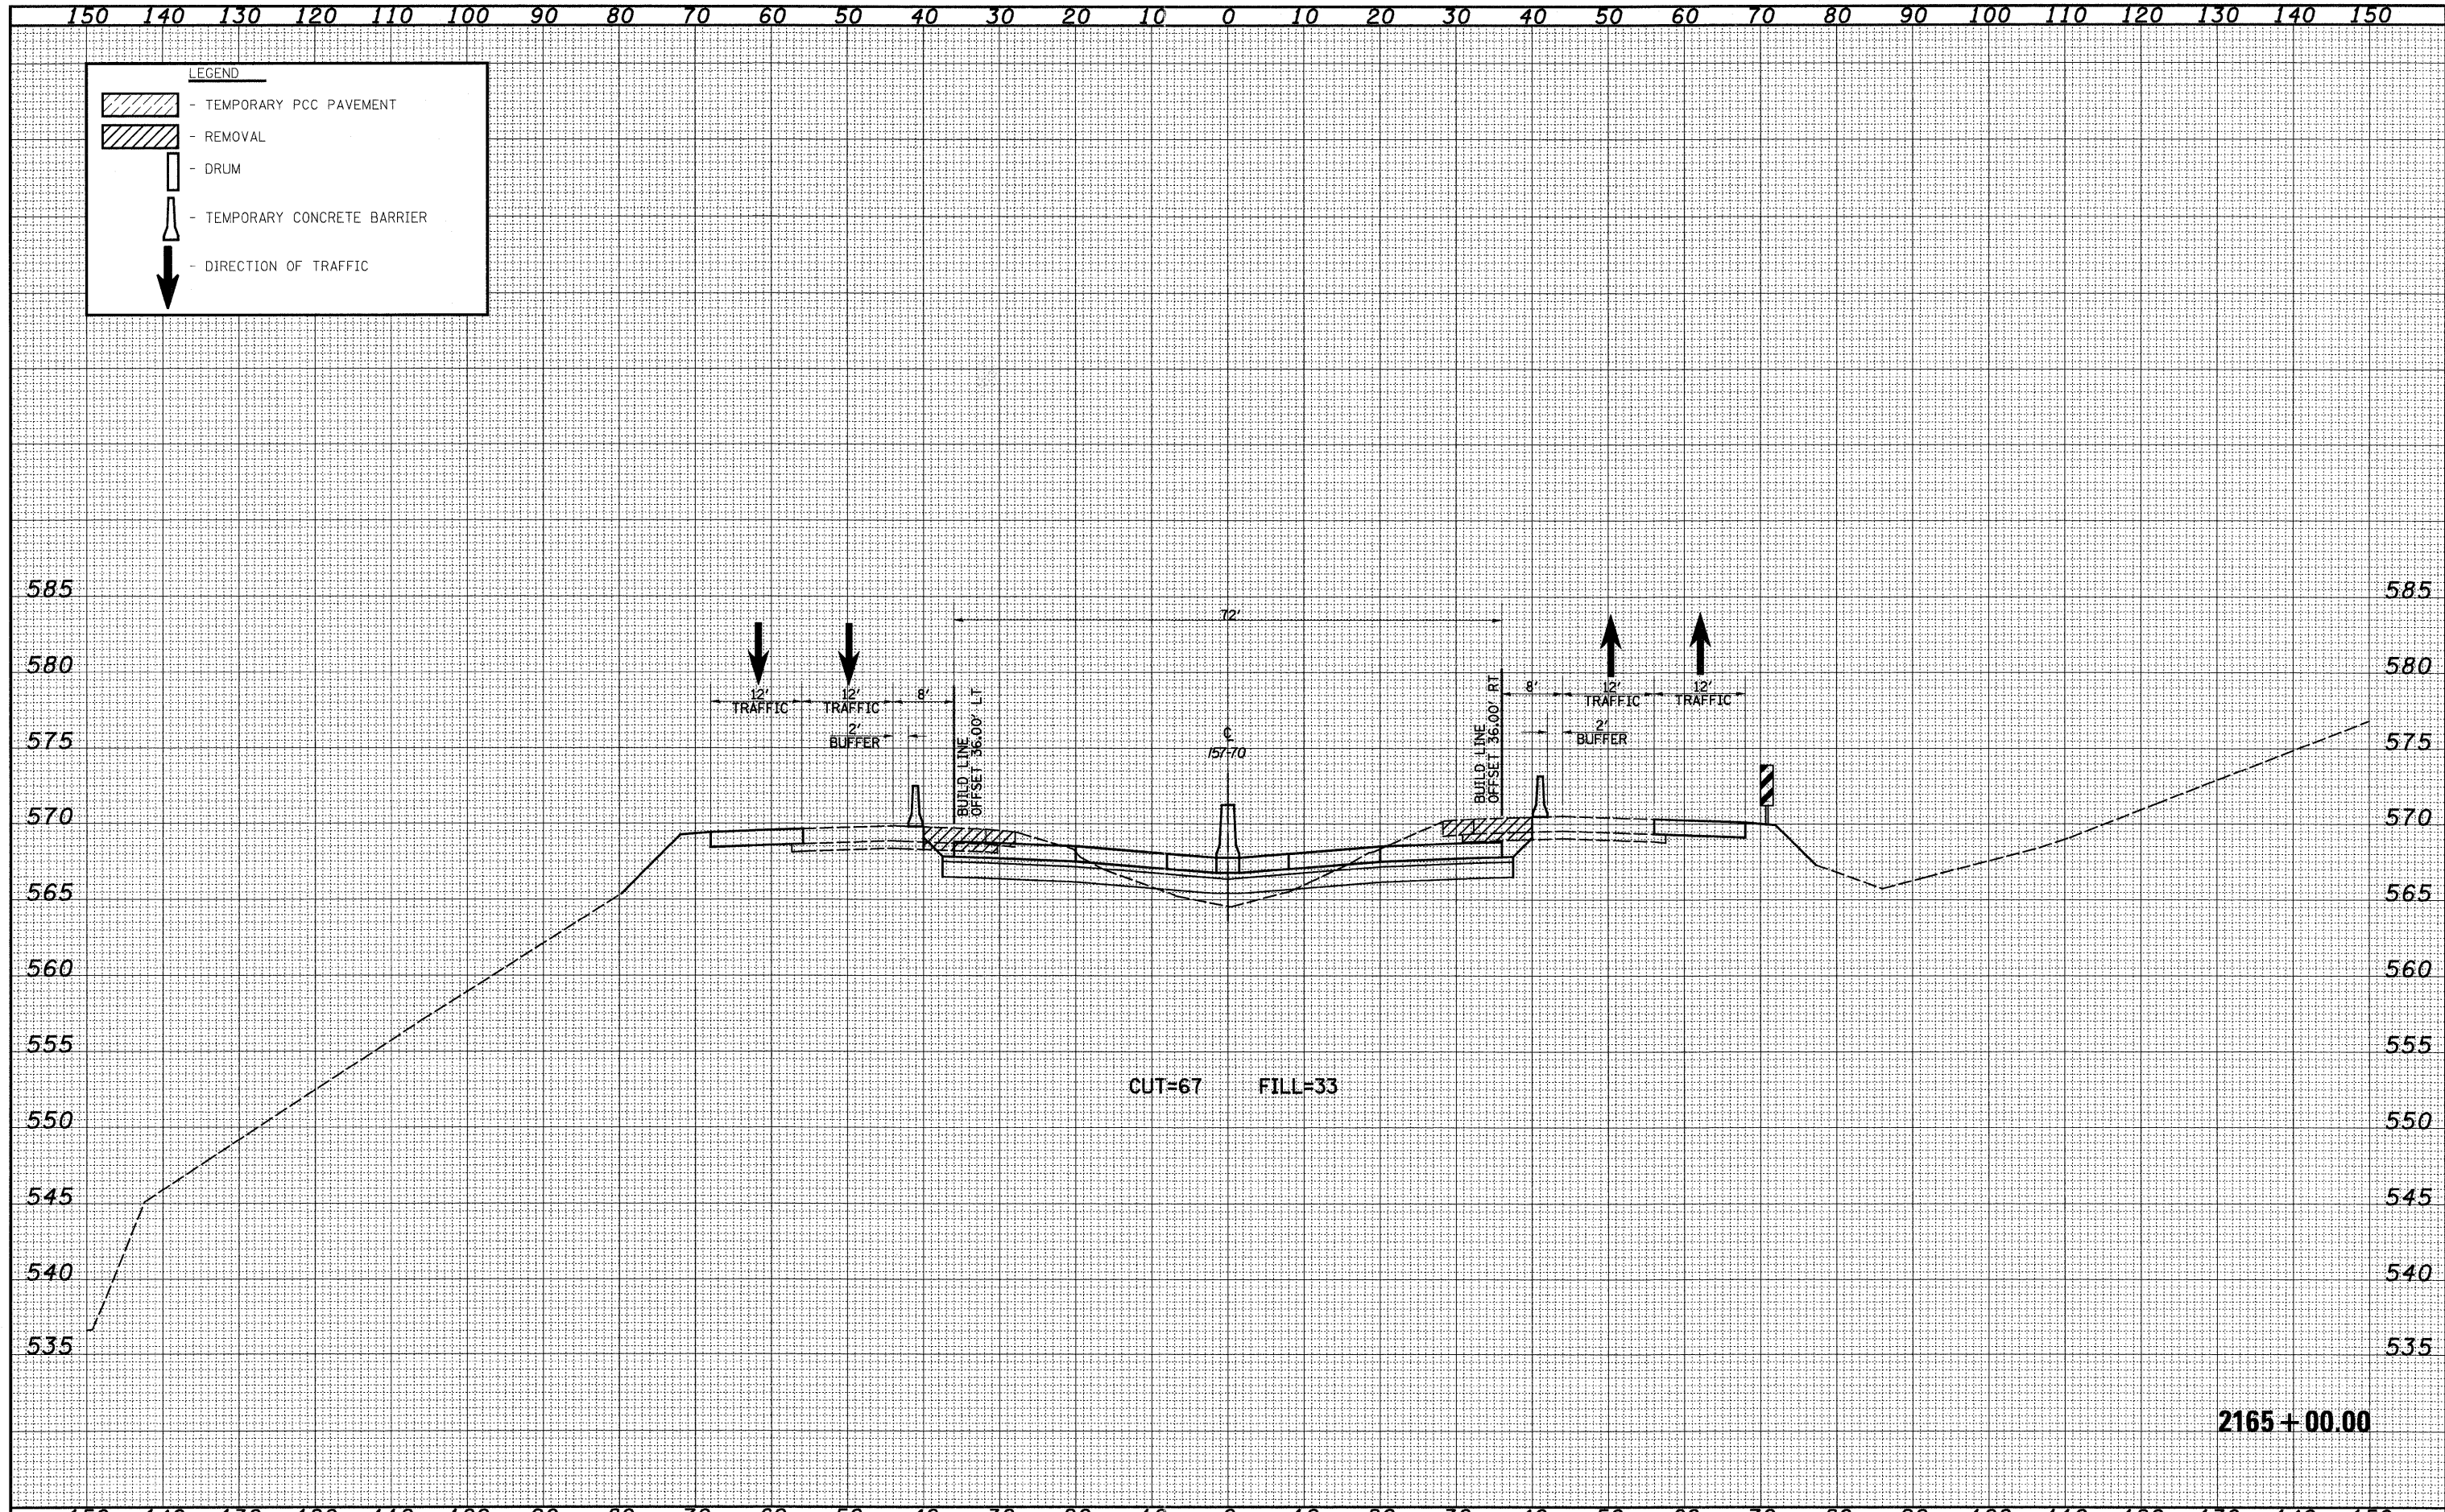

CUT=67 FILL=33

2165 + 00.00

FILE NAME =	USER NAME = bseibei	DESIGNED - JWS	REVISED -	<b>STATE OF ILLINOIS</b> <b>DEPARTMENT OF TRANSPORTATION</b>	<b>MAINTENANCE OF TRAFFIC - 157/70 (STAGE 1)</b>	F.A.I. RTE.	SECTION	COUNTY	TOTAL SHEETS	SHEET NO.
S:\Projects\403-00072-57-70\dgn\M_Keller\kashf_sclm07_Sldgn		DRAWN - LEC	REVISED -			57/70	(25-3,4)R	EFFINGHAM	1098	831
PLOT SCALE = 28.0000' / IN.		CHECKED - BRM	REVISED -			SCALE: 1"=10'		FED. ROAD DIST. NO.		ILLINOIS FED. AID PROJECT
PLOT DATE = 3/11/2011		DATE - 4-01-08	REVISED -			SHEET NO. 27 OF 91 SHEETS		STA. 2165+00.00 TO STA. 2165+00.00		CONTRACT NO. 74299