


| | |
|---------------|--|
| DATE | |
| BY | |
| FINAL SURVEY | |
| SURVEYED | |
| PLOTTED | |
| NOTE BOOK | |
| AREAS CHECKED | |
| NO. | |

| | |
|-----------------|--|
| DATE | |
| BY | |
| ORIGINAL SURVEY | |
| SURVEYED | |
| PLOTTED | |
| NOTE BOOK | |
| AREAS CHECKED | |
| NO. | |

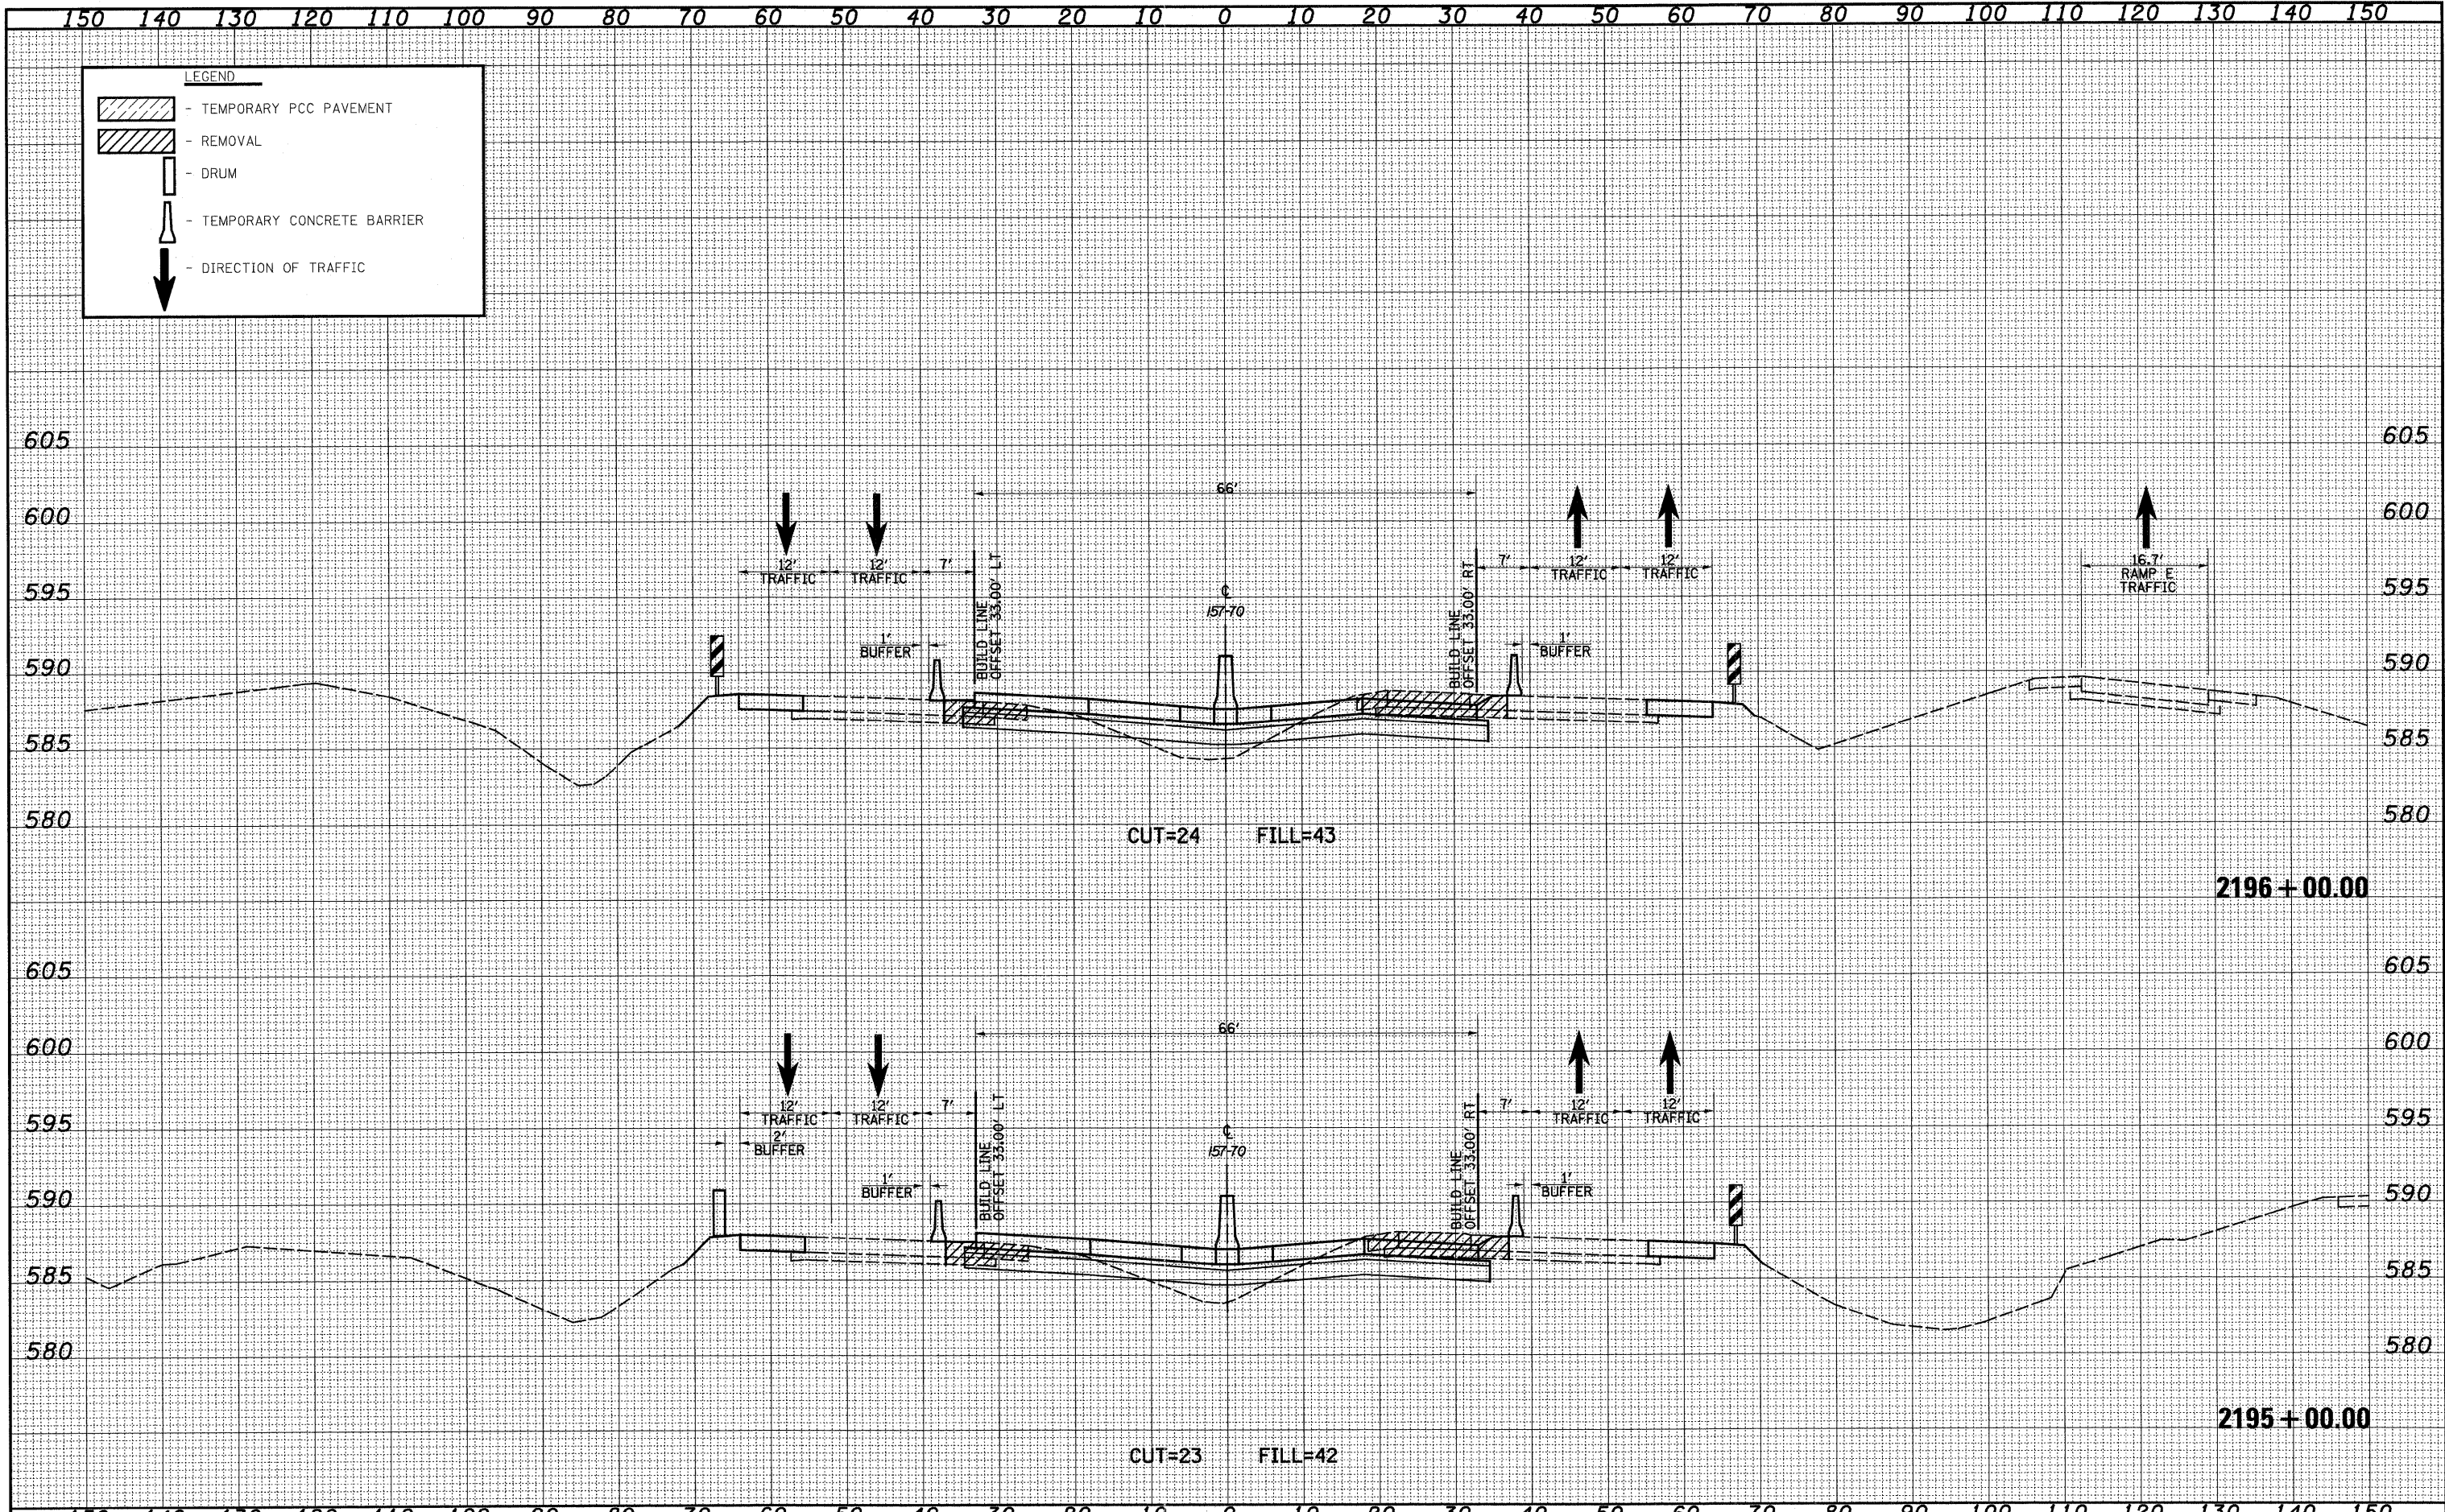

| | | | | | | | | | | | | |
|--|---------------------|----------------|-----------|---|--|---------------|-----------|---------------------------|--------------|------------------------------------|---------------------|---------------------------|
| FILE NAME = | USER NAME = bseibel | DESIGNED - JWS | REVISED - | STATE OF ILLINOIS DEPARTMENT OF TRANSPORTATION | MAINTENANCE OF TRAFFIC - I57/70 (STAGE 1) | F.A.I. RTE. | SECTION | COUNTY | TOTAL SHEETS | SHEET NO. | | |
| S:\Projects\403-00072-57-70\ dgn\ML_Keller\ssshf_mdfm07_S1.dgn | | DRAWN - LEC | REVISED - | | | 57/70 | (25-3,4R) | EFFINGHAM | 1098 | 852 | | |
| PLOT SCALE = 20,0000' / IN. | | CHECKED - BRM | REVISED - | | | SCALE: 1"=10' | | SHEET NO. 48 OF 91 SHEETS | | STA. 2195+00.00 TO STA. 2196+00.00 | FED. ROAD DIST. NO. | ILLINOIS FED. AID PROJECT |
| PLOT DATE = 3/11/2011 | | DATE - 4-01-08 | REVISED - | | | | | | | CONTRACT NO. 74299 | | |