
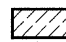


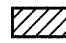


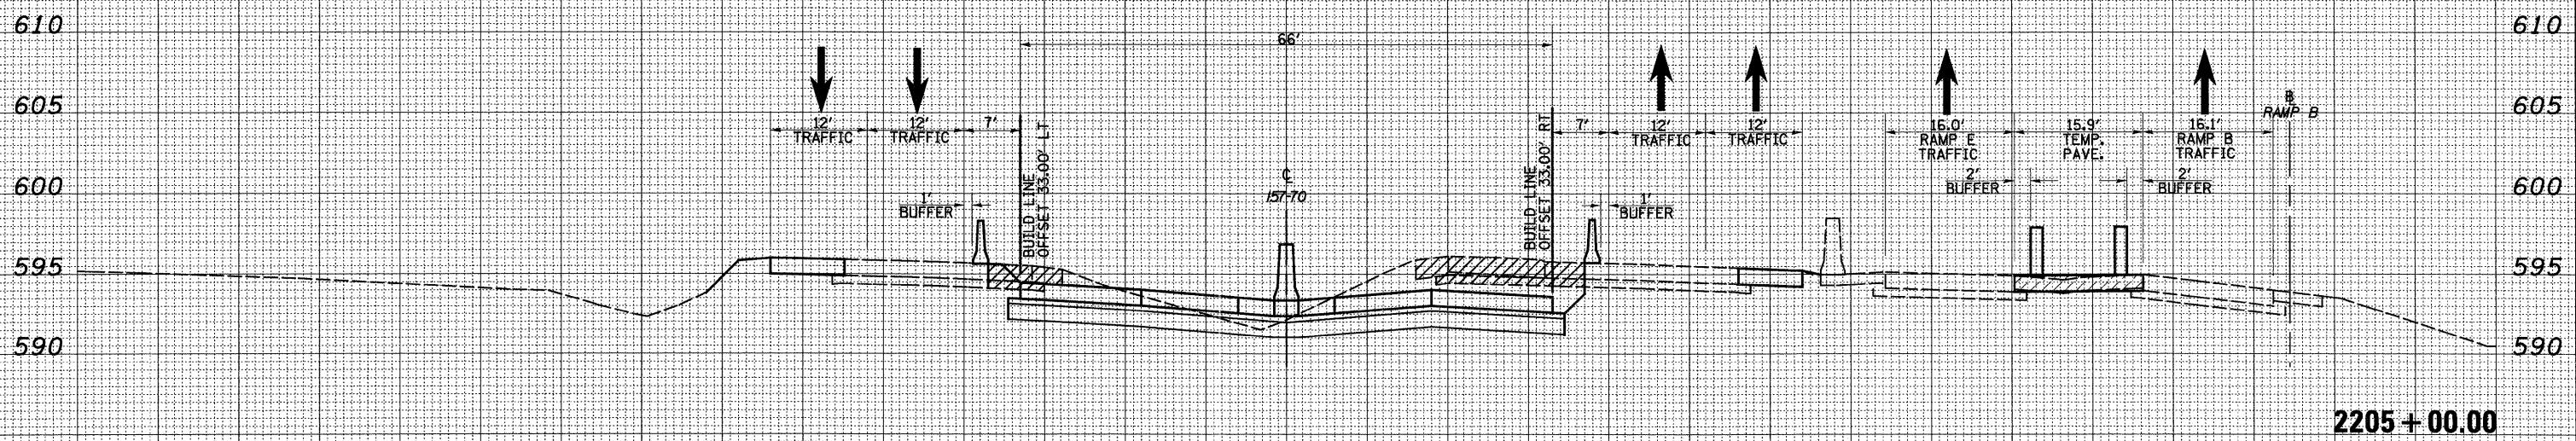
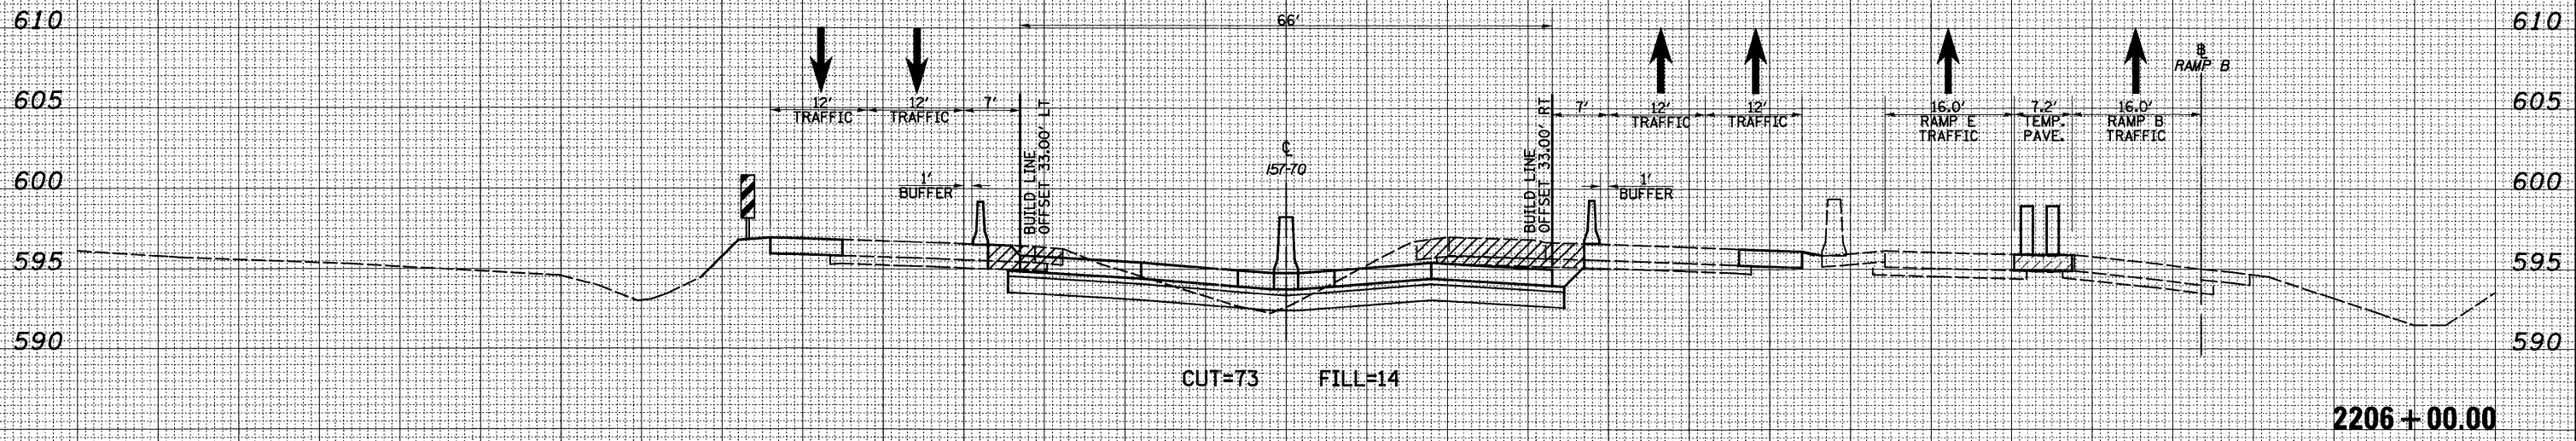
150 140 130 120 110 100 90 80 70 60 50 40 30 20 10 0 10 20 30 40 50 60 70 80 90 100 110 120 130 140 150

LEGEND

-  - TEMPORARY PCC PAVEMENT
-  - REMOVAL
-  - DRUM
-  - TEMPORARY CONCRETE BARRIER
-  - DIRECTION OF TRAFFIC

DATE	
BY	
FINAL SURVEY	SURVEYED
NOTE BOOK NO.	PLOTTED
	TEMPLATE
	AS NOTED
	AREAS CHECKED

DATE	
BY	
ORIGINAL SURVEY	SURVEYED
NOTE BOOK NO.	PLOTTED
	TEMPLATE
	AS NOTED
	AREAS CHECKED



150 140 130 120 110 100 90 80 70 60 50 40 30 20 10 0 10 20 30 40 50 60 70 80 90 100 110 120 130 140 150

FILE NAME =	USER NAME = bseibel	DESIGNED - JWS	REvised -	STATE OF ILLINOIS DEPARTMENT OF TRANSPORTATION	MAINTENANCE OF TRAFFIC - I57/70 (STAGE 1)	F.A.I. RTE.	SECTION	COUNTY	TOTAL SHEETS	SHEET NO.	
S:\Projects\403-00072-57-70\dgn\keller\ssht_mdr\M07.Sldgn	PLOT SCALE = 20.0000' / IN.	DRAWN - LEC	REvised -			57/70	(25-3,4R)	EFFINGHAM	1098	857	
	PLOT DATE = 3/11/2011	CHECKED - BRM	REvised -			SCALE: 1"=10' SHEET NO. 53 OF 91 SHEETS STA. 2205+00.00 TO STA. 2206+00.00					
		DATE - 4-01-08	REvised -			FED. ROAD DIST. NO. ILLINOIS FED. AID PROJECT CONTRACT NO. 74299					