


DATE	
BY	
FINAL SURVEY	
PLOTTED	
NOTE BOOK	
AREAS CHECKED	
NO.	

DATE	
BY	
ORIGINAL SURVEY	
PLOTTED	
NOTE BOOK	
AREAS CHECKED	
NO.	

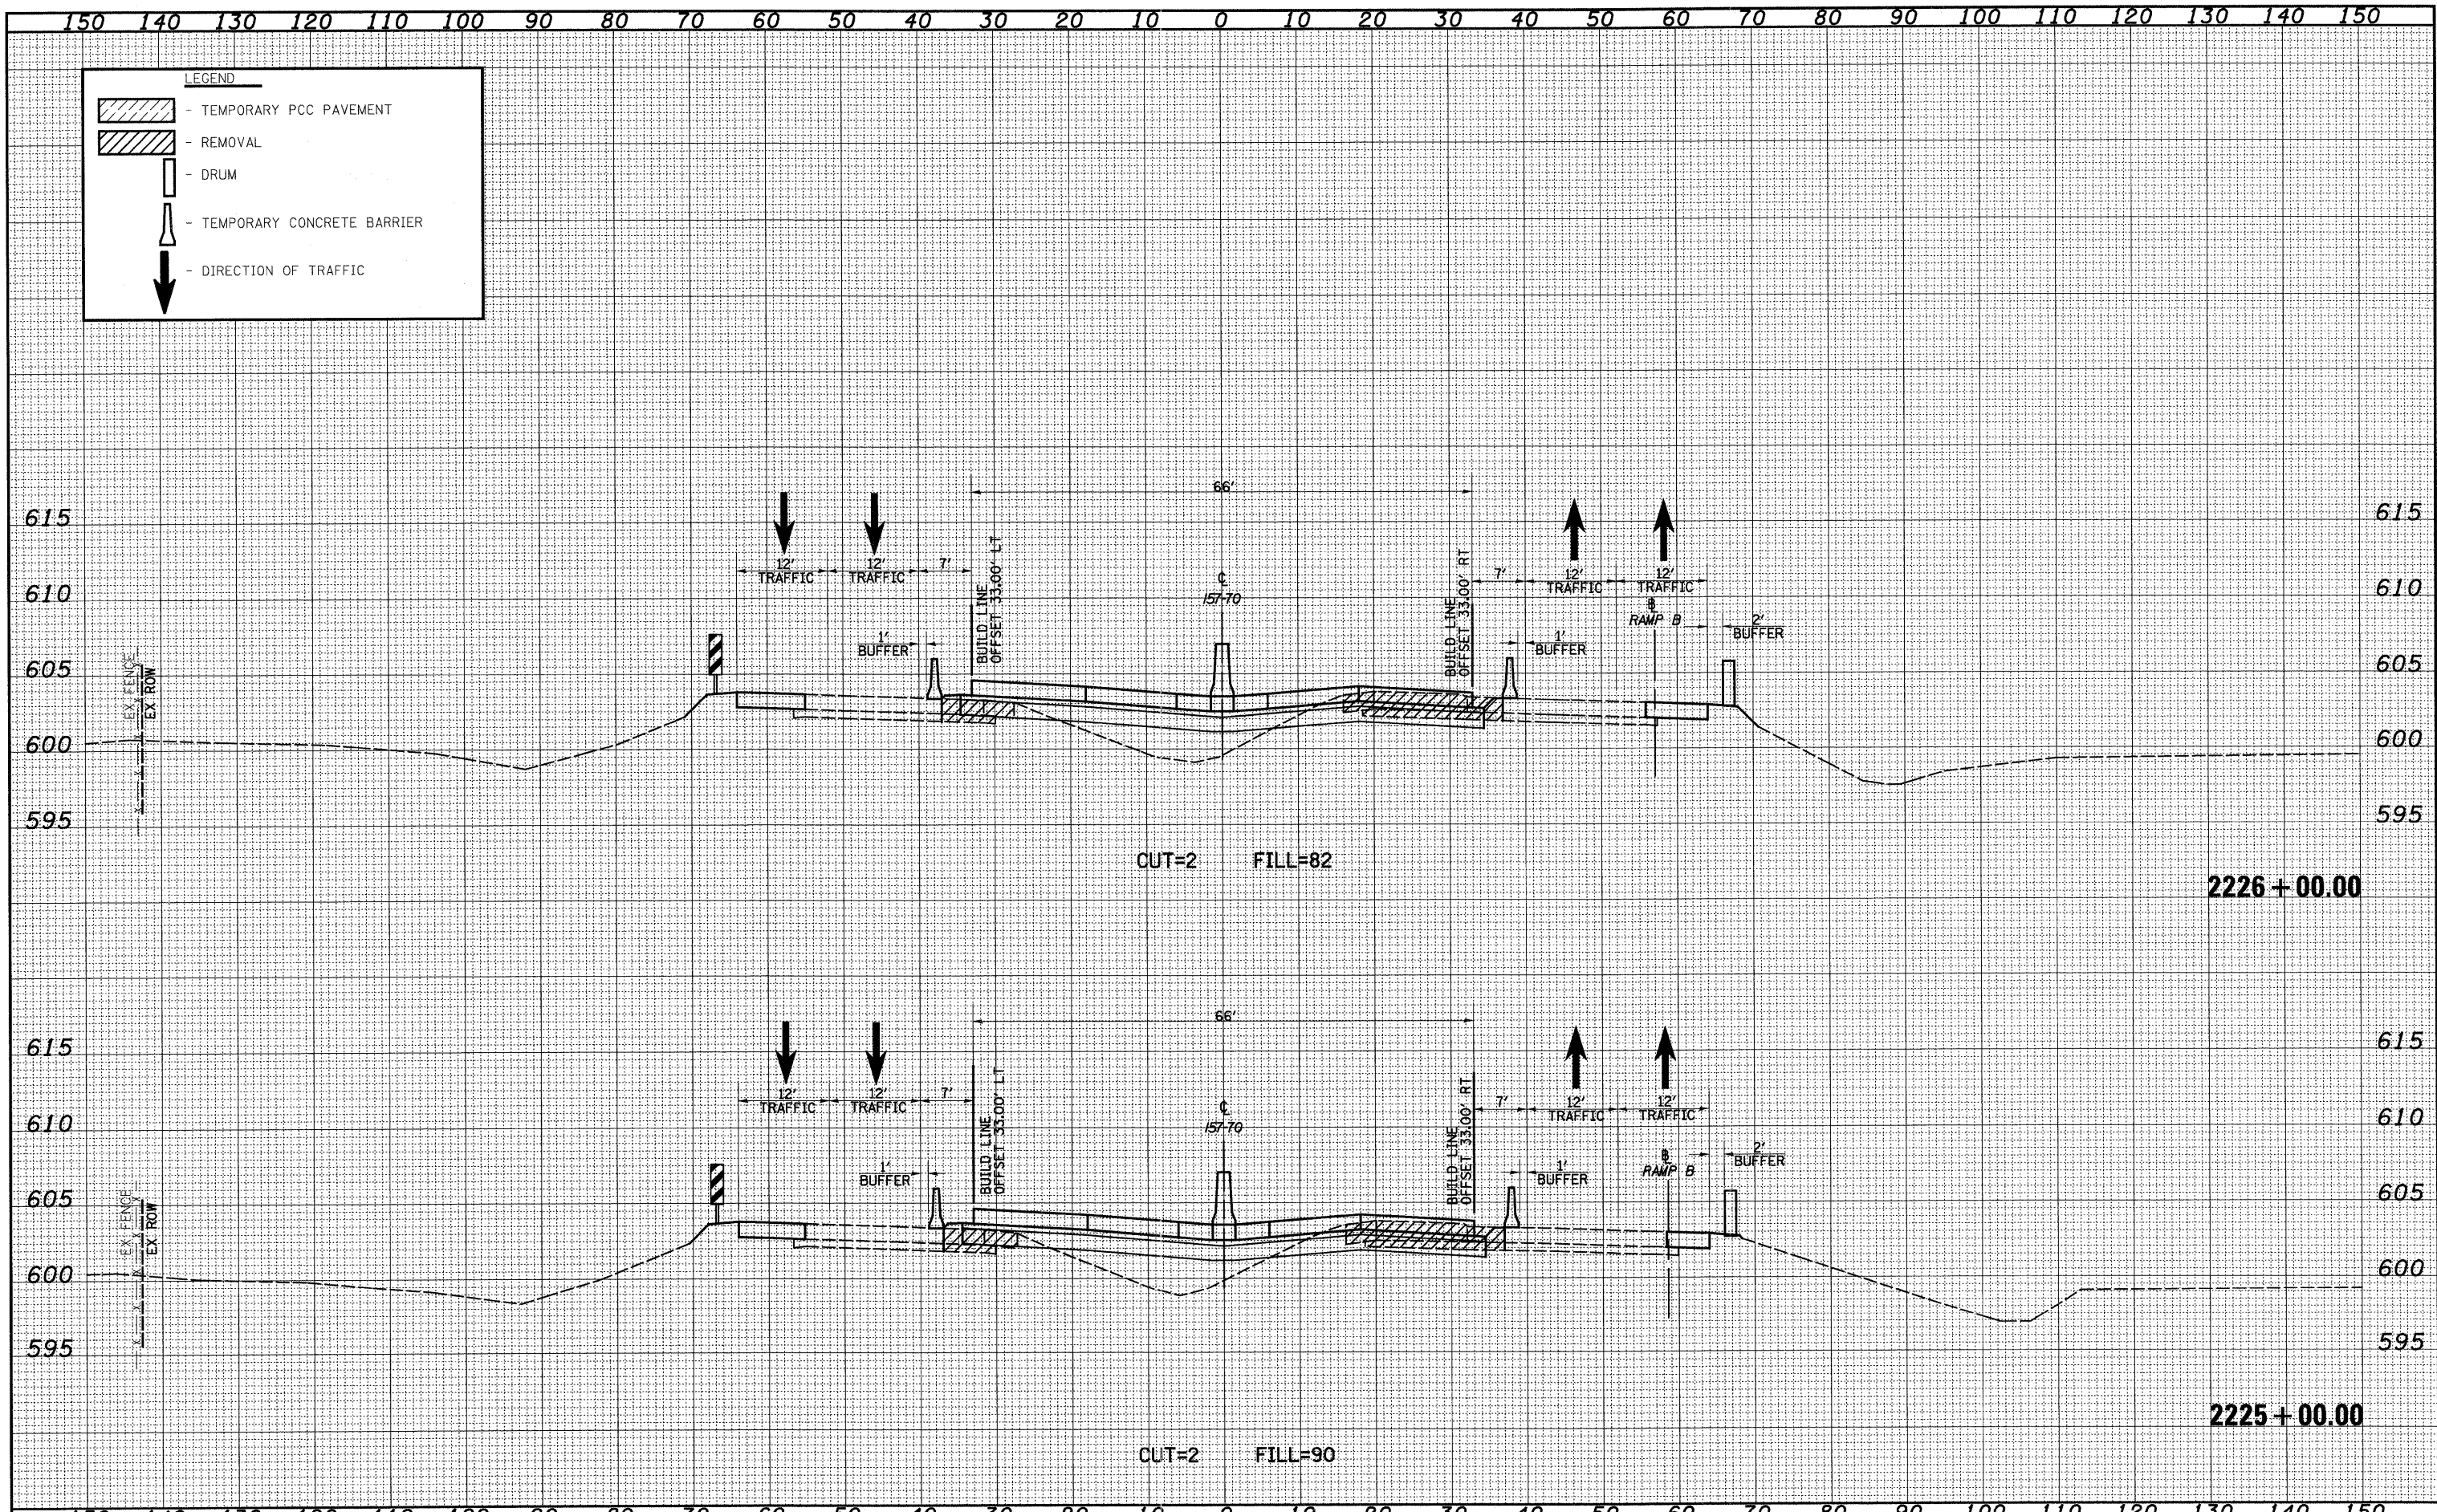

FILE NAME =	USER NAME = bseidel	DESIGNED - JWS	REVISED -	<b>STATE OF ILLINOIS</b> <b>DEPARTMENT OF TRANSPORTATION</b>	<b>MAINTENANCE OF TRAFFIC - I57/70 (STAGE 1)</b>	F.A.I. RTE.	SECTION	COUNTY	TOTAL SHEETS	SHEET NO.		
57/70	(25-3,4)R	EFFINGHAM	1098			868						
SCALE: 1"=10'						SHEET NO. 64 OF 91 SHEETS		STA. 2225+00.00 TO STA. 2226+00.00		FED. ROAD DIST. NO.	ILLINOIS FED. AID PROJECT	
PLOT SCALE = 20.0000' / IN.						DATE = 4-01-08		CONTRACT NO. 74299				