
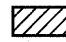



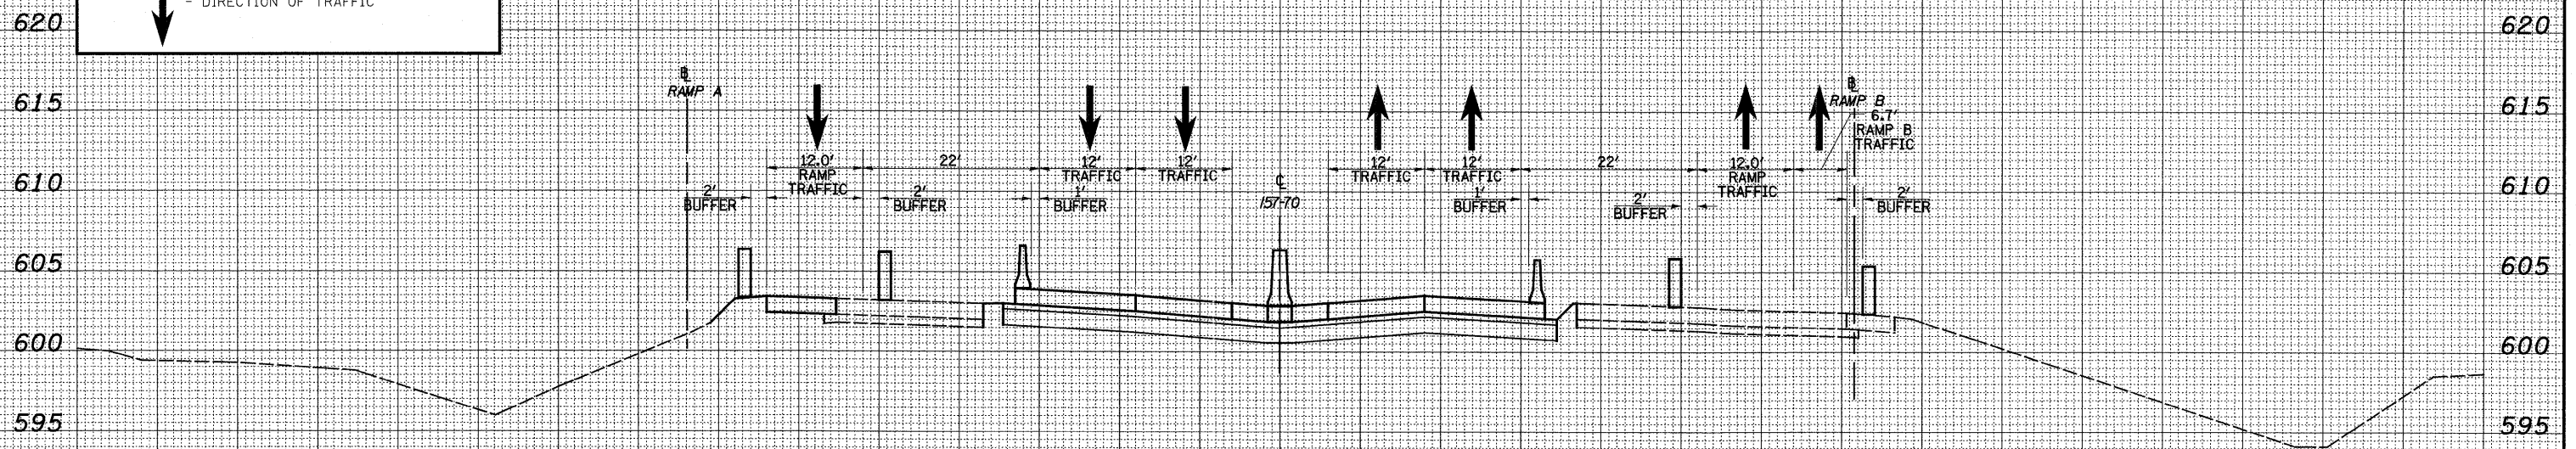


150 140 130 120 110 100 90 80 70 60 50 40 30 20 10 0 10 20 30 40 50 60 70 80 90 100 110 120 130 140 150

**LEGEND**


-  - TEMPORARY PCC PAVEMENT
-  - REMOVAL
-  - DRUM
-  - TEMPORARY CONCRETE BARRIER
-  - DIRECTION OF TRAFFIC

**CROSS SECTION OMISSION  
STA. 2220+00 TO STA. 2268+00**



CUT=0 FILL=0

2219+00.00

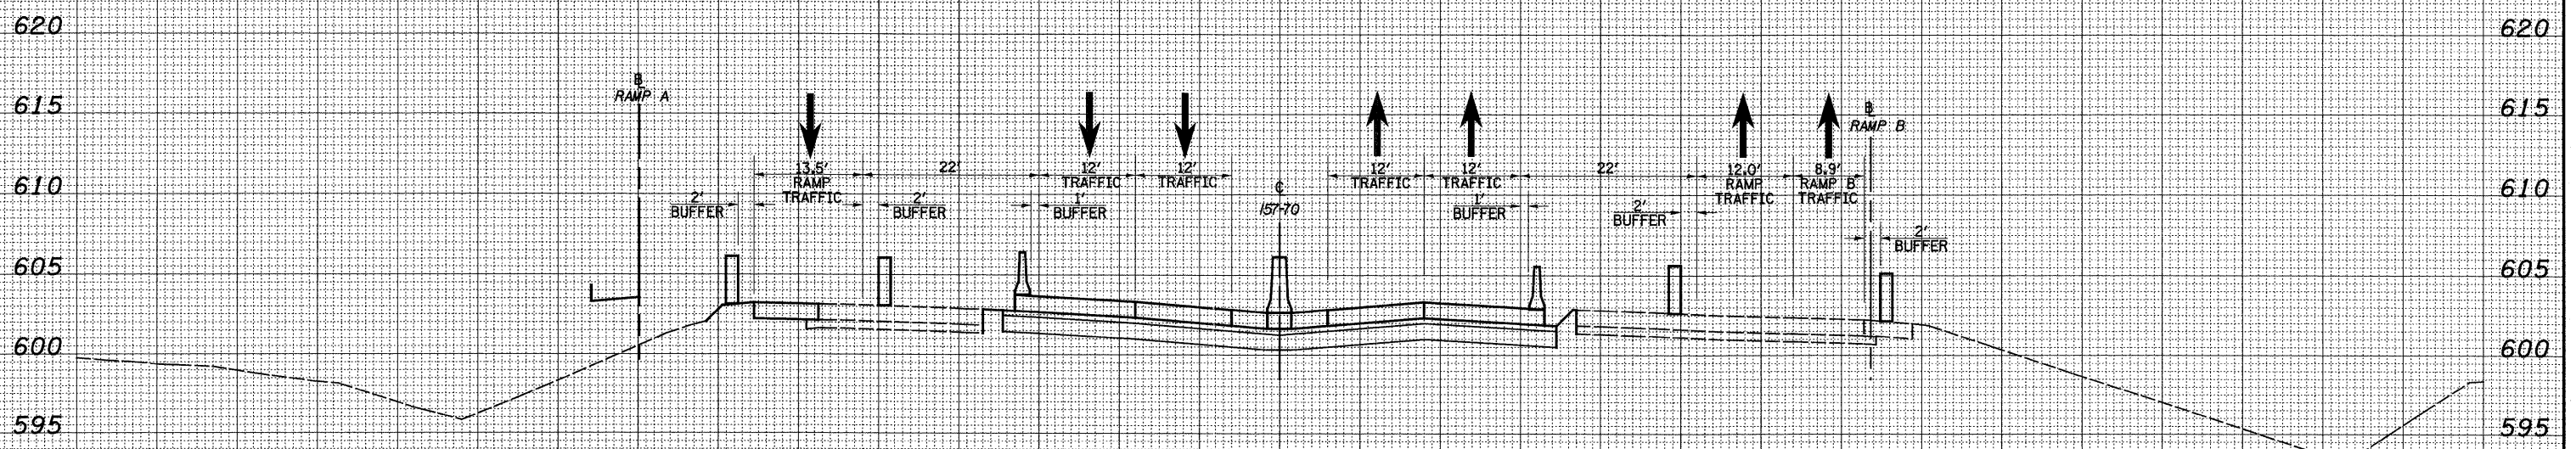

CUT=0 FILL=0

2218+00.00

150 140 130 120 110 100 90 80 70 60 50 40 30 20 10 0 10 20 30 40 50 60 70 80 90 100 110 120 130 140 150

|               |  |
|---------------|--|
| DATE          |  |
| BY            |  |
| FINAL SURVEY  |  |
| SURVEYED      |  |
| PLOTTED       |  |
| TEMPLATE      |  |
| NOTE BOOK     |  |
| NO.           |  |
| AREAS CHECKED |  |

|                 |  |
|-----------------|--|
| DATE            |  |
| BY              |  |
| ORIGINAL SURVEY |  |
| SURVEYED        |  |
| PLOTTED         |  |
| TEMPLATE        |  |
| NOTE BOOK       |  |
| NO.             |  |
| AREAS CHECKED   |  |

|             |                      |                |           |   |   |  |           |           |              |           |  |
|-------------|----------------------|----------------|-----------|---|---|--|-----------|-----------|--------------|-----------|--|
| FILE NAME = | USER NAME = #USER#   | DESIGNED - JWS | REVISED - | <b>STATE OF ILLINOIS<br/>DEPARTMENT OF TRANSPORTATION</b> | <b>MAINTENANCE OF TRAFFIC - 157/70 (PRE-STAGE 2A)</b> | F.A.I. RTE.  | SECTION   | COUNTY    | TOTAL SHEETS | SHEET NO. |  |
| FILE#       | PLOT SCALE = #SCALE# | DRAWN - LEC    | REVISED - |   |   | 57/70  | (25-3,4R) | EFFINGHAM | 1098         | 923       |  |
|             | PLOT DATE = #DATE#   | CHECKED - BRM  | REVISED - |   |   | SCALE: 1"=10' SHEET NO. 28 OF 28 SHEETS STA. 2218+00.00 TO STA. 2219+00.00 |           |           |              |           |  |
|             |                      | DATE - 4-01-08 | REVISED - |   |   | FED. ROAD DIST. NO. ILLINOIS FED. AID PROJECT CONTRACT NO. 74299           |           |           |              |           |  |