
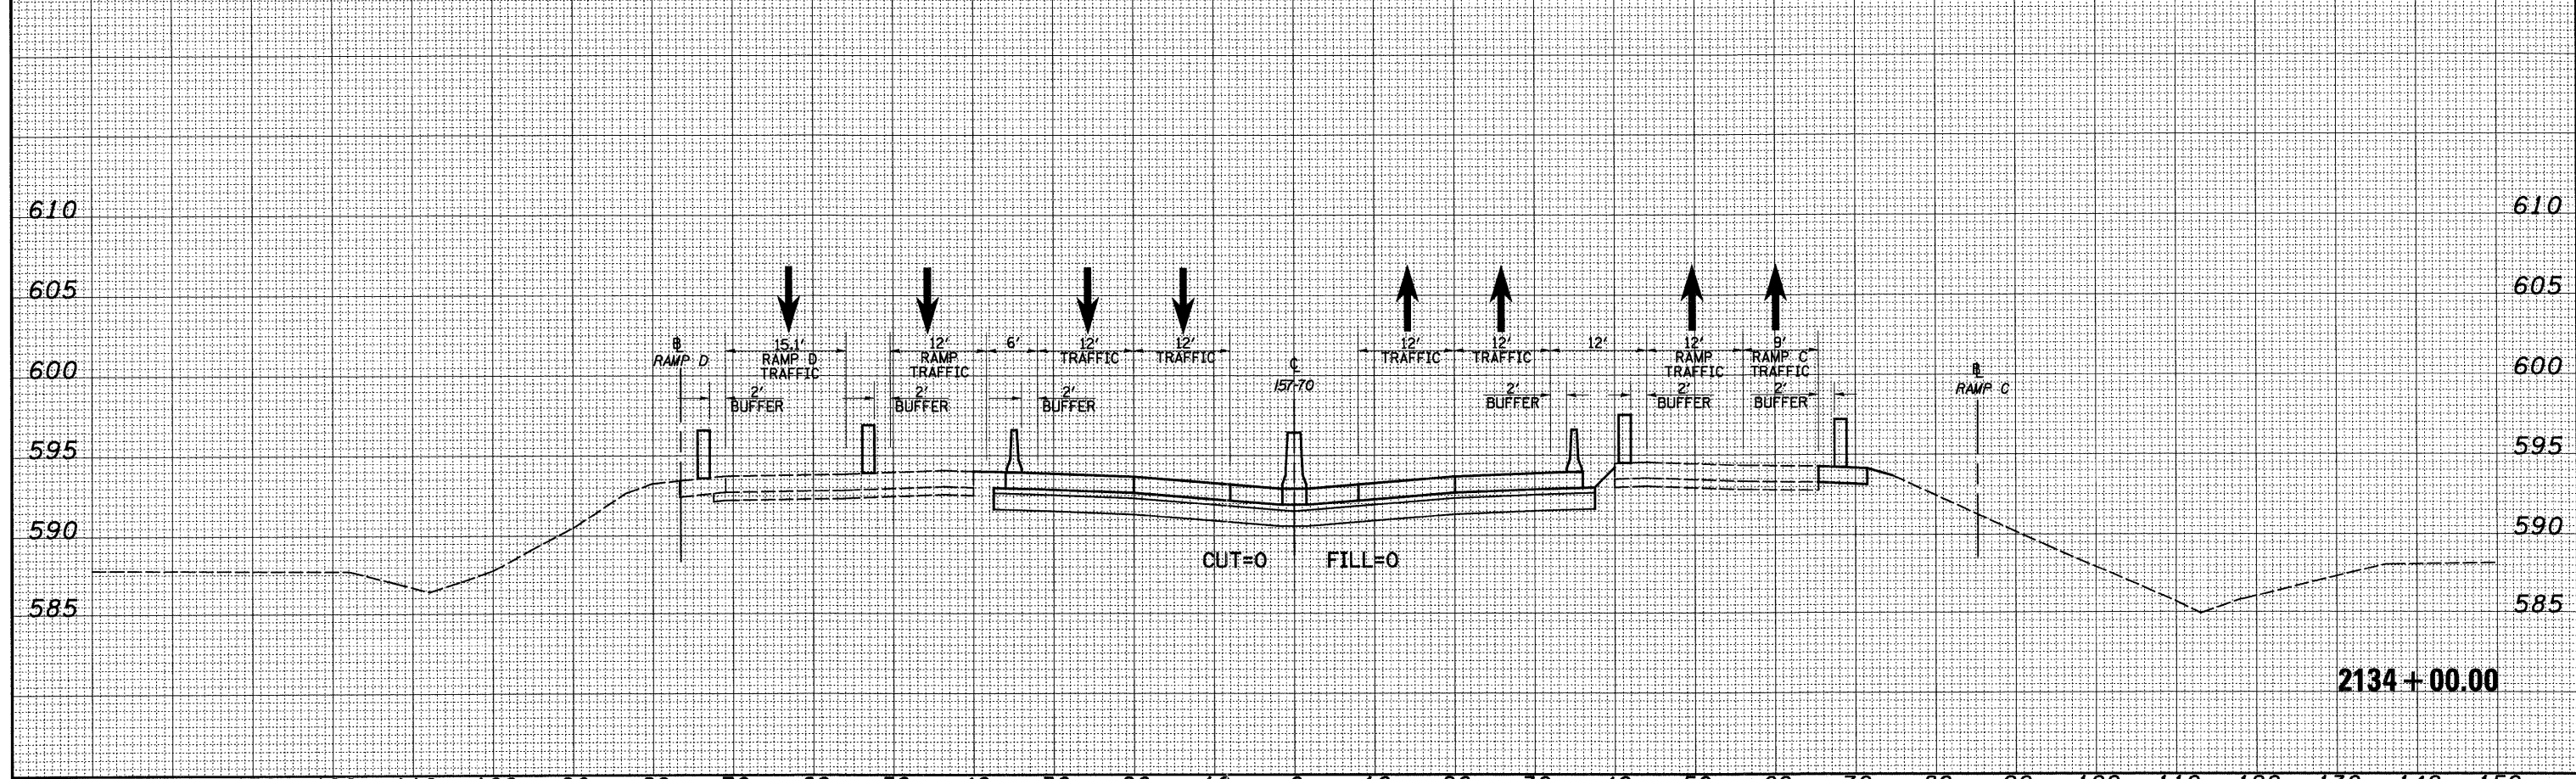


DATE	
BY	
FINAL SURVEY	
PLOTTED	
NOTE BOOK	
AREAS CHECKED	

DATE	
BY	
ORIGINAL SURVEY	
PLOTTED	
NOTE BOOK	
AREAS CHECKED	

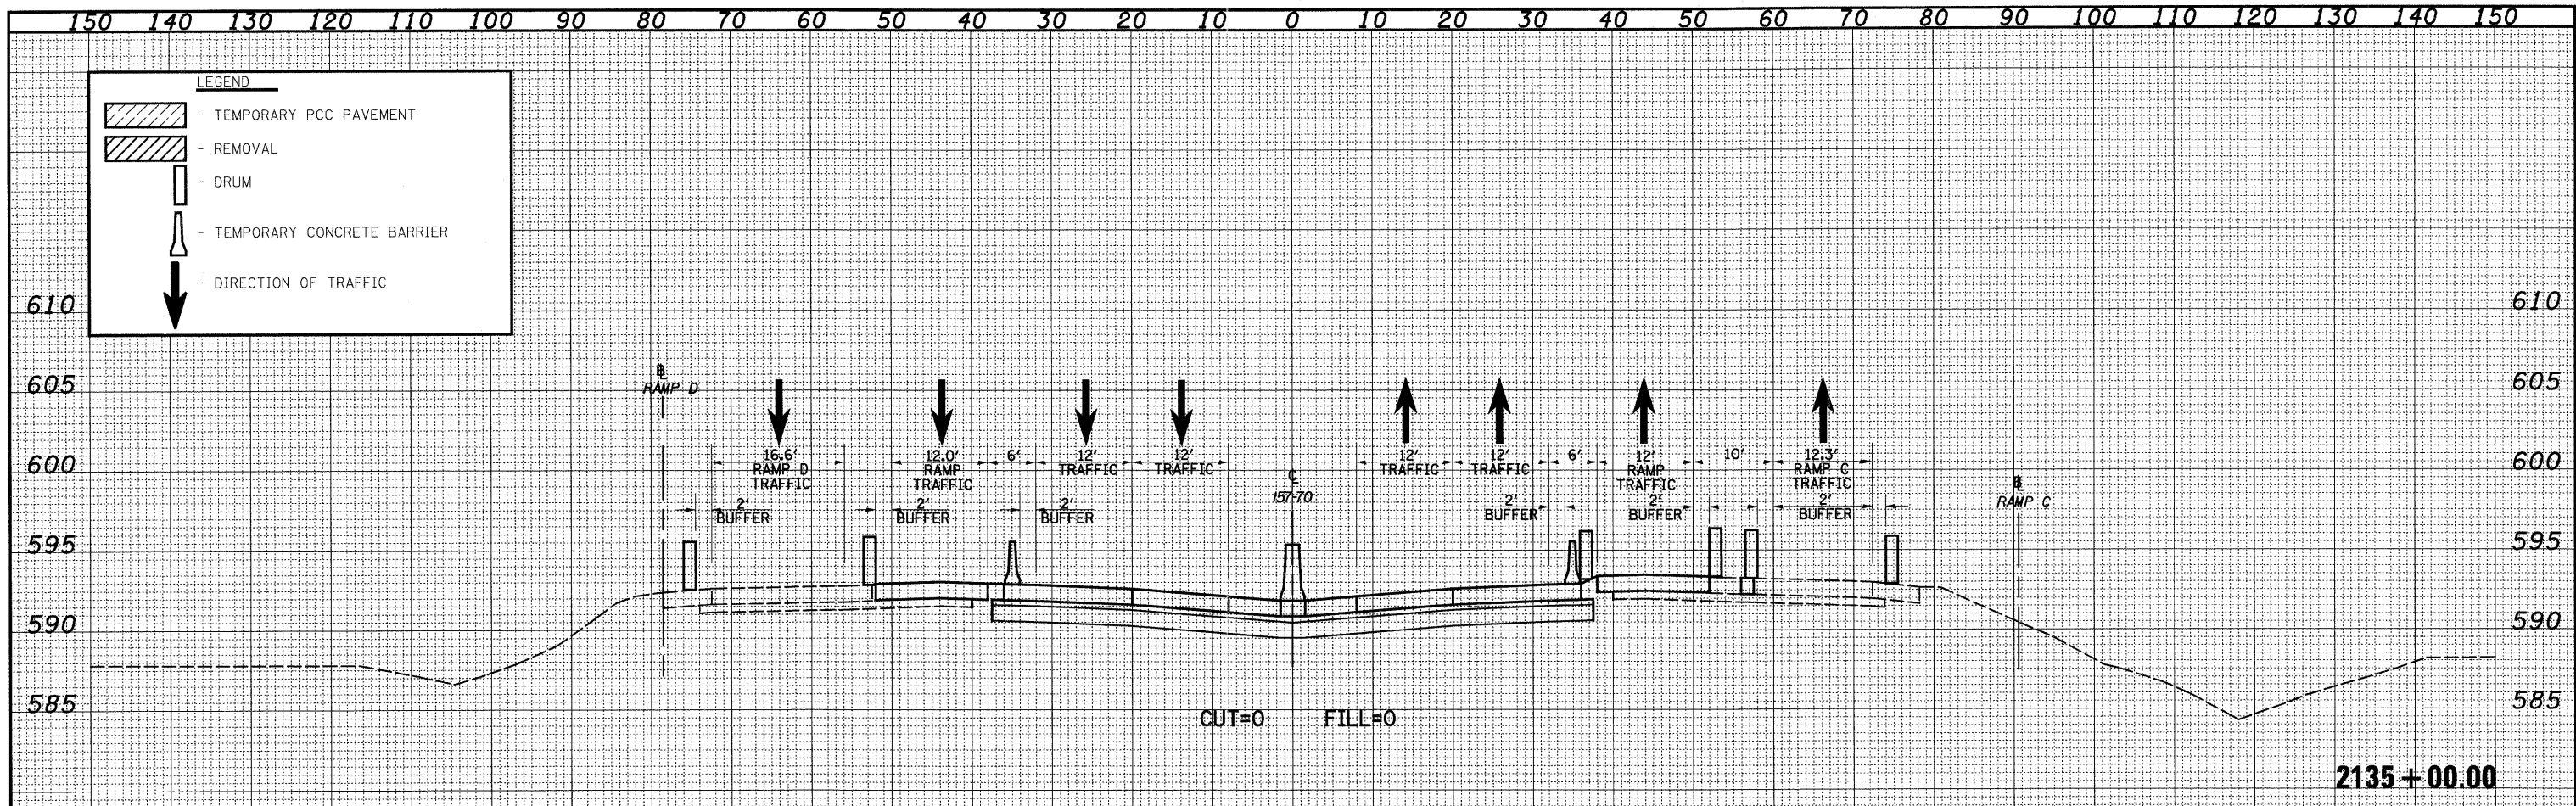

FILE NAME =	USER NAME = bseibel	DESIGNED - JWS	REVISED -	STATE OF ILLINOIS DEPARTMENT OF TRANSPORTATION	MAINTENANCE OF TRAFFIC - 157/70 (PRE-STAGE 2B)	F.A.I. RTE.	SECTION	COUNTY	TOTAL SHEETS	SHEET NO.
51/70	(25-3,4)R	EFFINGHAM	1098			926				
SCALE: 1"=10' SHEET NO. 3 OF 35 SHEETS STA. 2134+00.00 TO STA. 2135+00.00						FED. ROAD DIST. NO. ILLINOIS FED. AID PROJECT				
PLOT SCALE = 20.0000' / IN. PLOT DATE = 3/11/2011		DRAWN - LEC CHECKED - BRM DATE - 4-01-08	REVISED - REVISED - REVISED - REVISED -			CONTRACT NO. 74299				