


DATE	
BY	
FINAL SURVEY	
PLOTTED	
NOTE BOOK	
AREAS CHECKED	
NO.	

DATE	
BY	
ORIGINAL SURVEY	
PLOTTED	
NOTE BOOK	
AREAS CHECKED	
NO.	

LEGEND

- TEMPORARY PCC PAVEMENT
- REMOVAL
- DRUM
- TEMPORARY CONCRETE BARRIER
- DIRECTION OF TRAFFIC

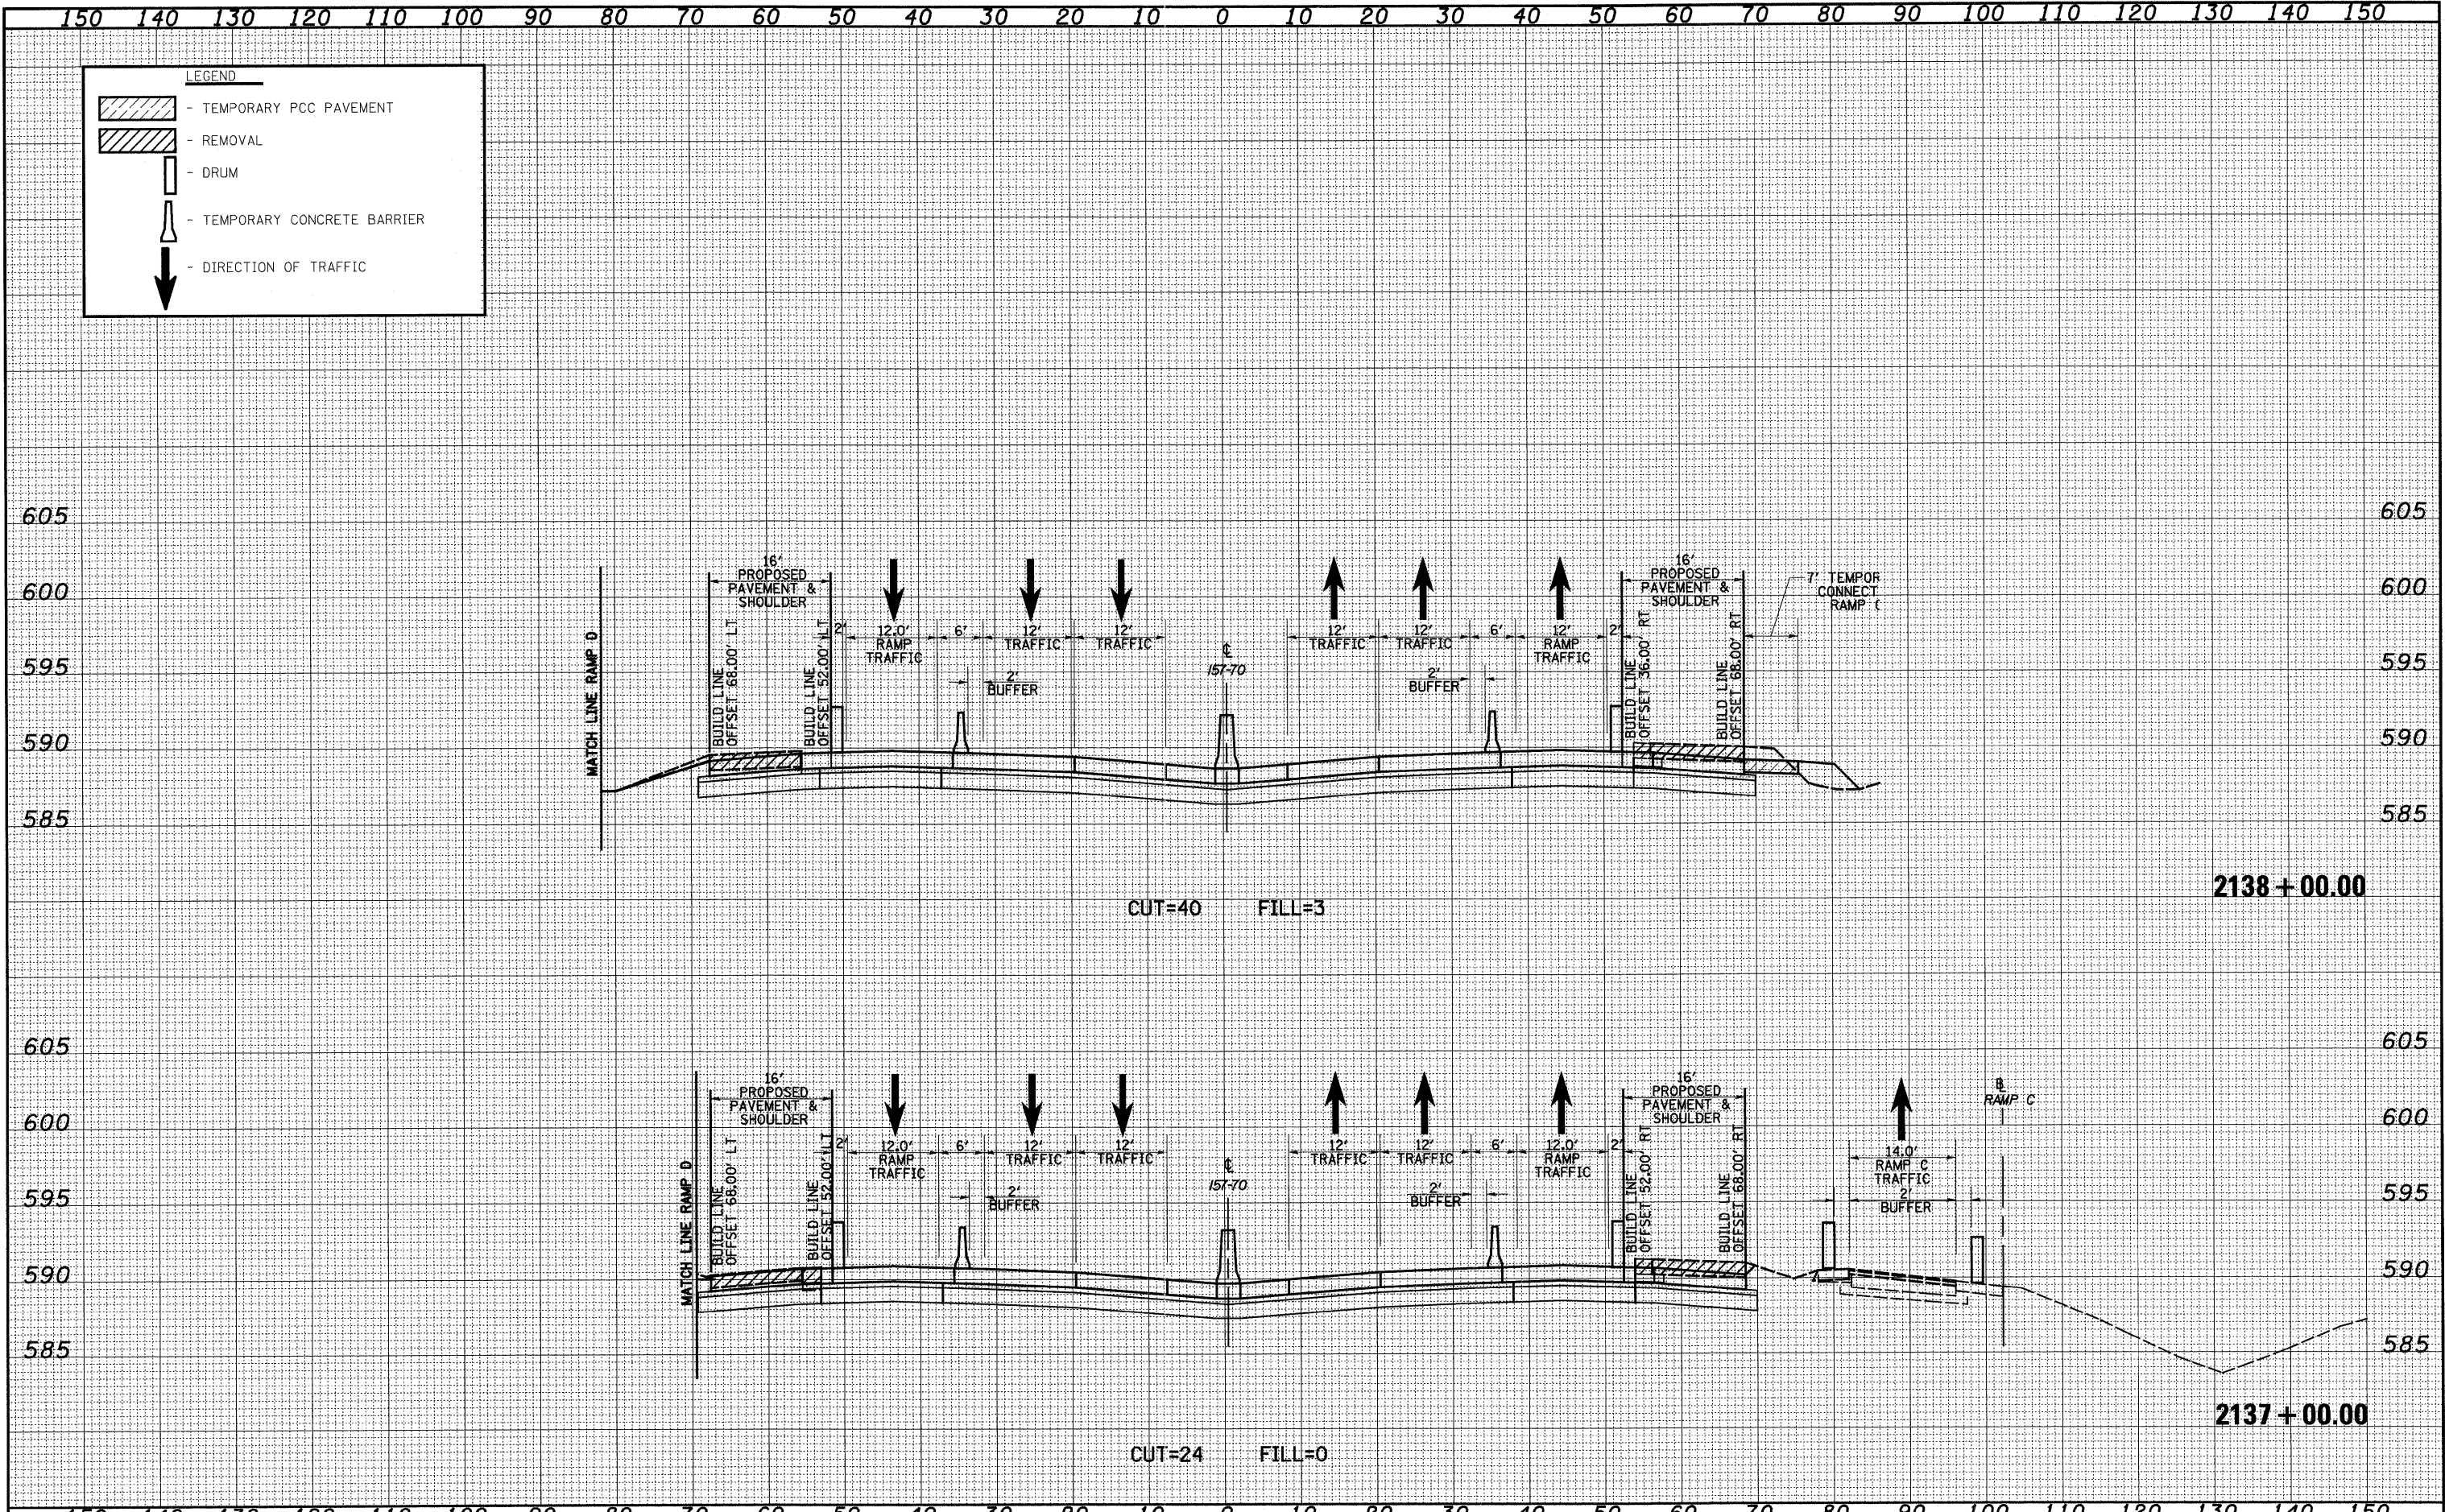

FILE NAME =	USER NAME = bseibel	DESIGNED - JWS	REVISED -	STATE OF ILLINOIS DEPARTMENT OF TRANSPORTATION	MAINTENANCE OF TRAFFIC - I57/70 (PRE-STAGE 2B)	F.A.I. RTE. 57/70	SECTION (25-3,4)R	COUNTY EFFINGHAM	TOTAL SHEETS 1098	SHEET NO. 928	
PLOT SCALE = 20.0000' / IN.					SCALE: 1"=10'	SHEET NO. 5 OF 35 SHEETS	STA. 2137+00.00 TO STA. 2138+00.00		CONTRACT NO. 74299		
PLOT DATE = 3/11/2011					DATE - 4-01-08	FED. ROAD DIST. NO. [ILLINOIS] FED. AID PROJECT					