
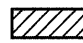





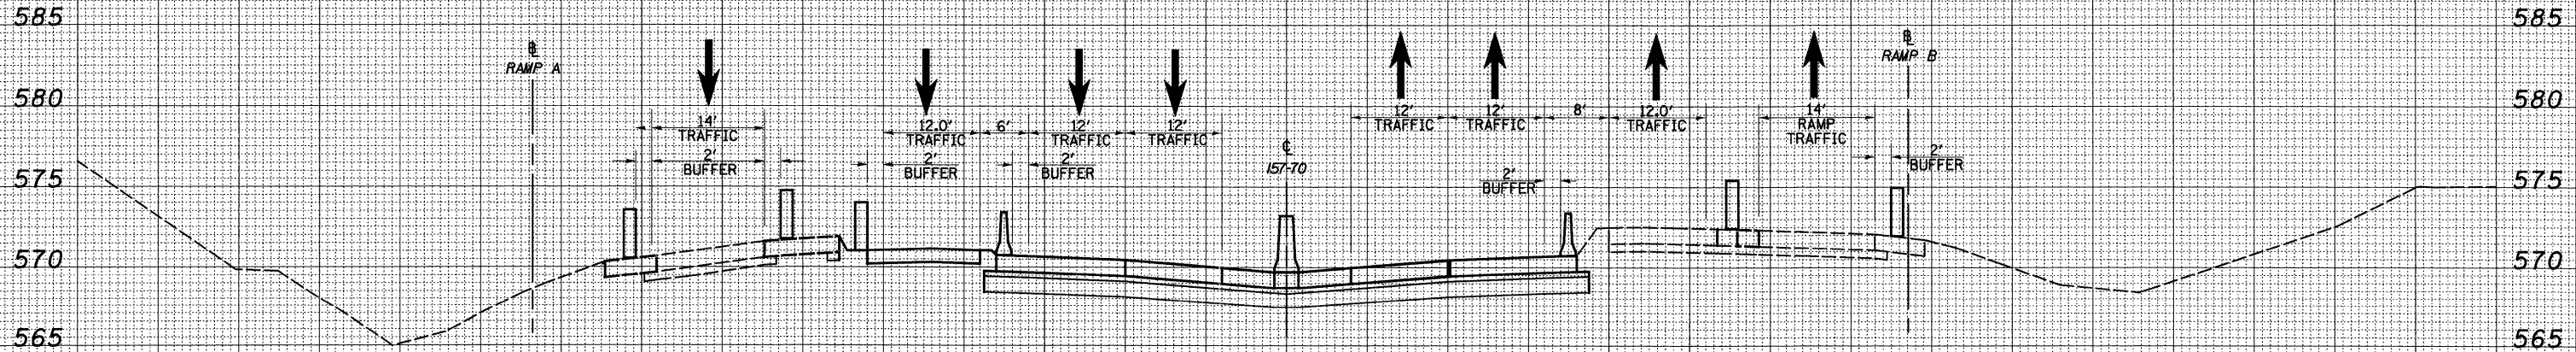
150 140 130 120 110 100 90 80 70 60 50 40 30 20 10 0 10 20 30 40 50 60 70 80 90 100 110 120 130 140 150

**LEGEND**

-  - TEMPORARY PCC PAVEMENT
-  - REMOVAL
-  - DRUM
-  - TEMPORARY CONCRETE BARRIER
-  - DIRECTION OF TRAFFIC

|               |  |
|---------------|--|
| DATE          |  |
| BY            |  |
| SURVEYED      |  |
| PLOTTED       |  |
| TEMPLATE      |  |
| NOTE BOOK     |  |
| AREAS CHECKED |  |

|               |  |
|---------------|--|
| DATE          |  |
| BY            |  |
| SURVEYED      |  |
| PLOTTED       |  |
| TEMPLATE      |  |
| NOTE BOOK     |  |
| AREAS CHECKED |  |



2158+00.00

CUT=0 FILL=0

150 140 130 120 110 100 90 80 70 60 50 40 30 20 10 0 10 20 30 40 50 60 70 80 90 100 110 120 130 140 150

|   |                              |                |           |   |   |                                    |                           |                     |                           |                    |  |
|---|------------------------------|----------------|-----------|---|---|------------------------------------|---------------------------|---------------------|---------------------------|--------------------|--|
| FILE NAME =   | USER NAME = bseibol          | DESIGNED - JWS | REVISED - | <b>STATE OF ILLINOIS<br/>DEPARTMENT OF TRANSPORTATION</b> | <b>MAINTENANCE OF TRAFFIC - 157/70 (PRE-STAGE 2B)</b> | F.A.I. RTE.                        | SECTION                   | COUNTY              | TOTAL SHEETS              | SHEET NO.          |  |
| S:\Projects\105-00072-57-70\dy\VE_Keller\ssk\m\1057_PSD.dwg | PLOT SCALE = 28,00000' / IN. | DRAWN - LEC    | REVISED - |   |   | 57/70                              | (25-3,4)R                 | EFFINGHAM           | 1098                      | 937                |  |
|   | PLOT DATE = 3/11/2011        | CHECKED - BRM  | REVISED - |   |   | SCALE: 1"=10'                      | SHEET NO. 14 OF 35 SHEETS | FED. ROAD DIST. NO. | ILLINOIS FED. AID PROJECT | CONTRACT NO. 74299 |  |
|   |                              | DATE - 4-01-08 | REVISED - |   |   | STA. 2158+00.00 TO STA. 2158+00.00 |                           |                     |                           |                    |  |