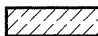
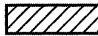



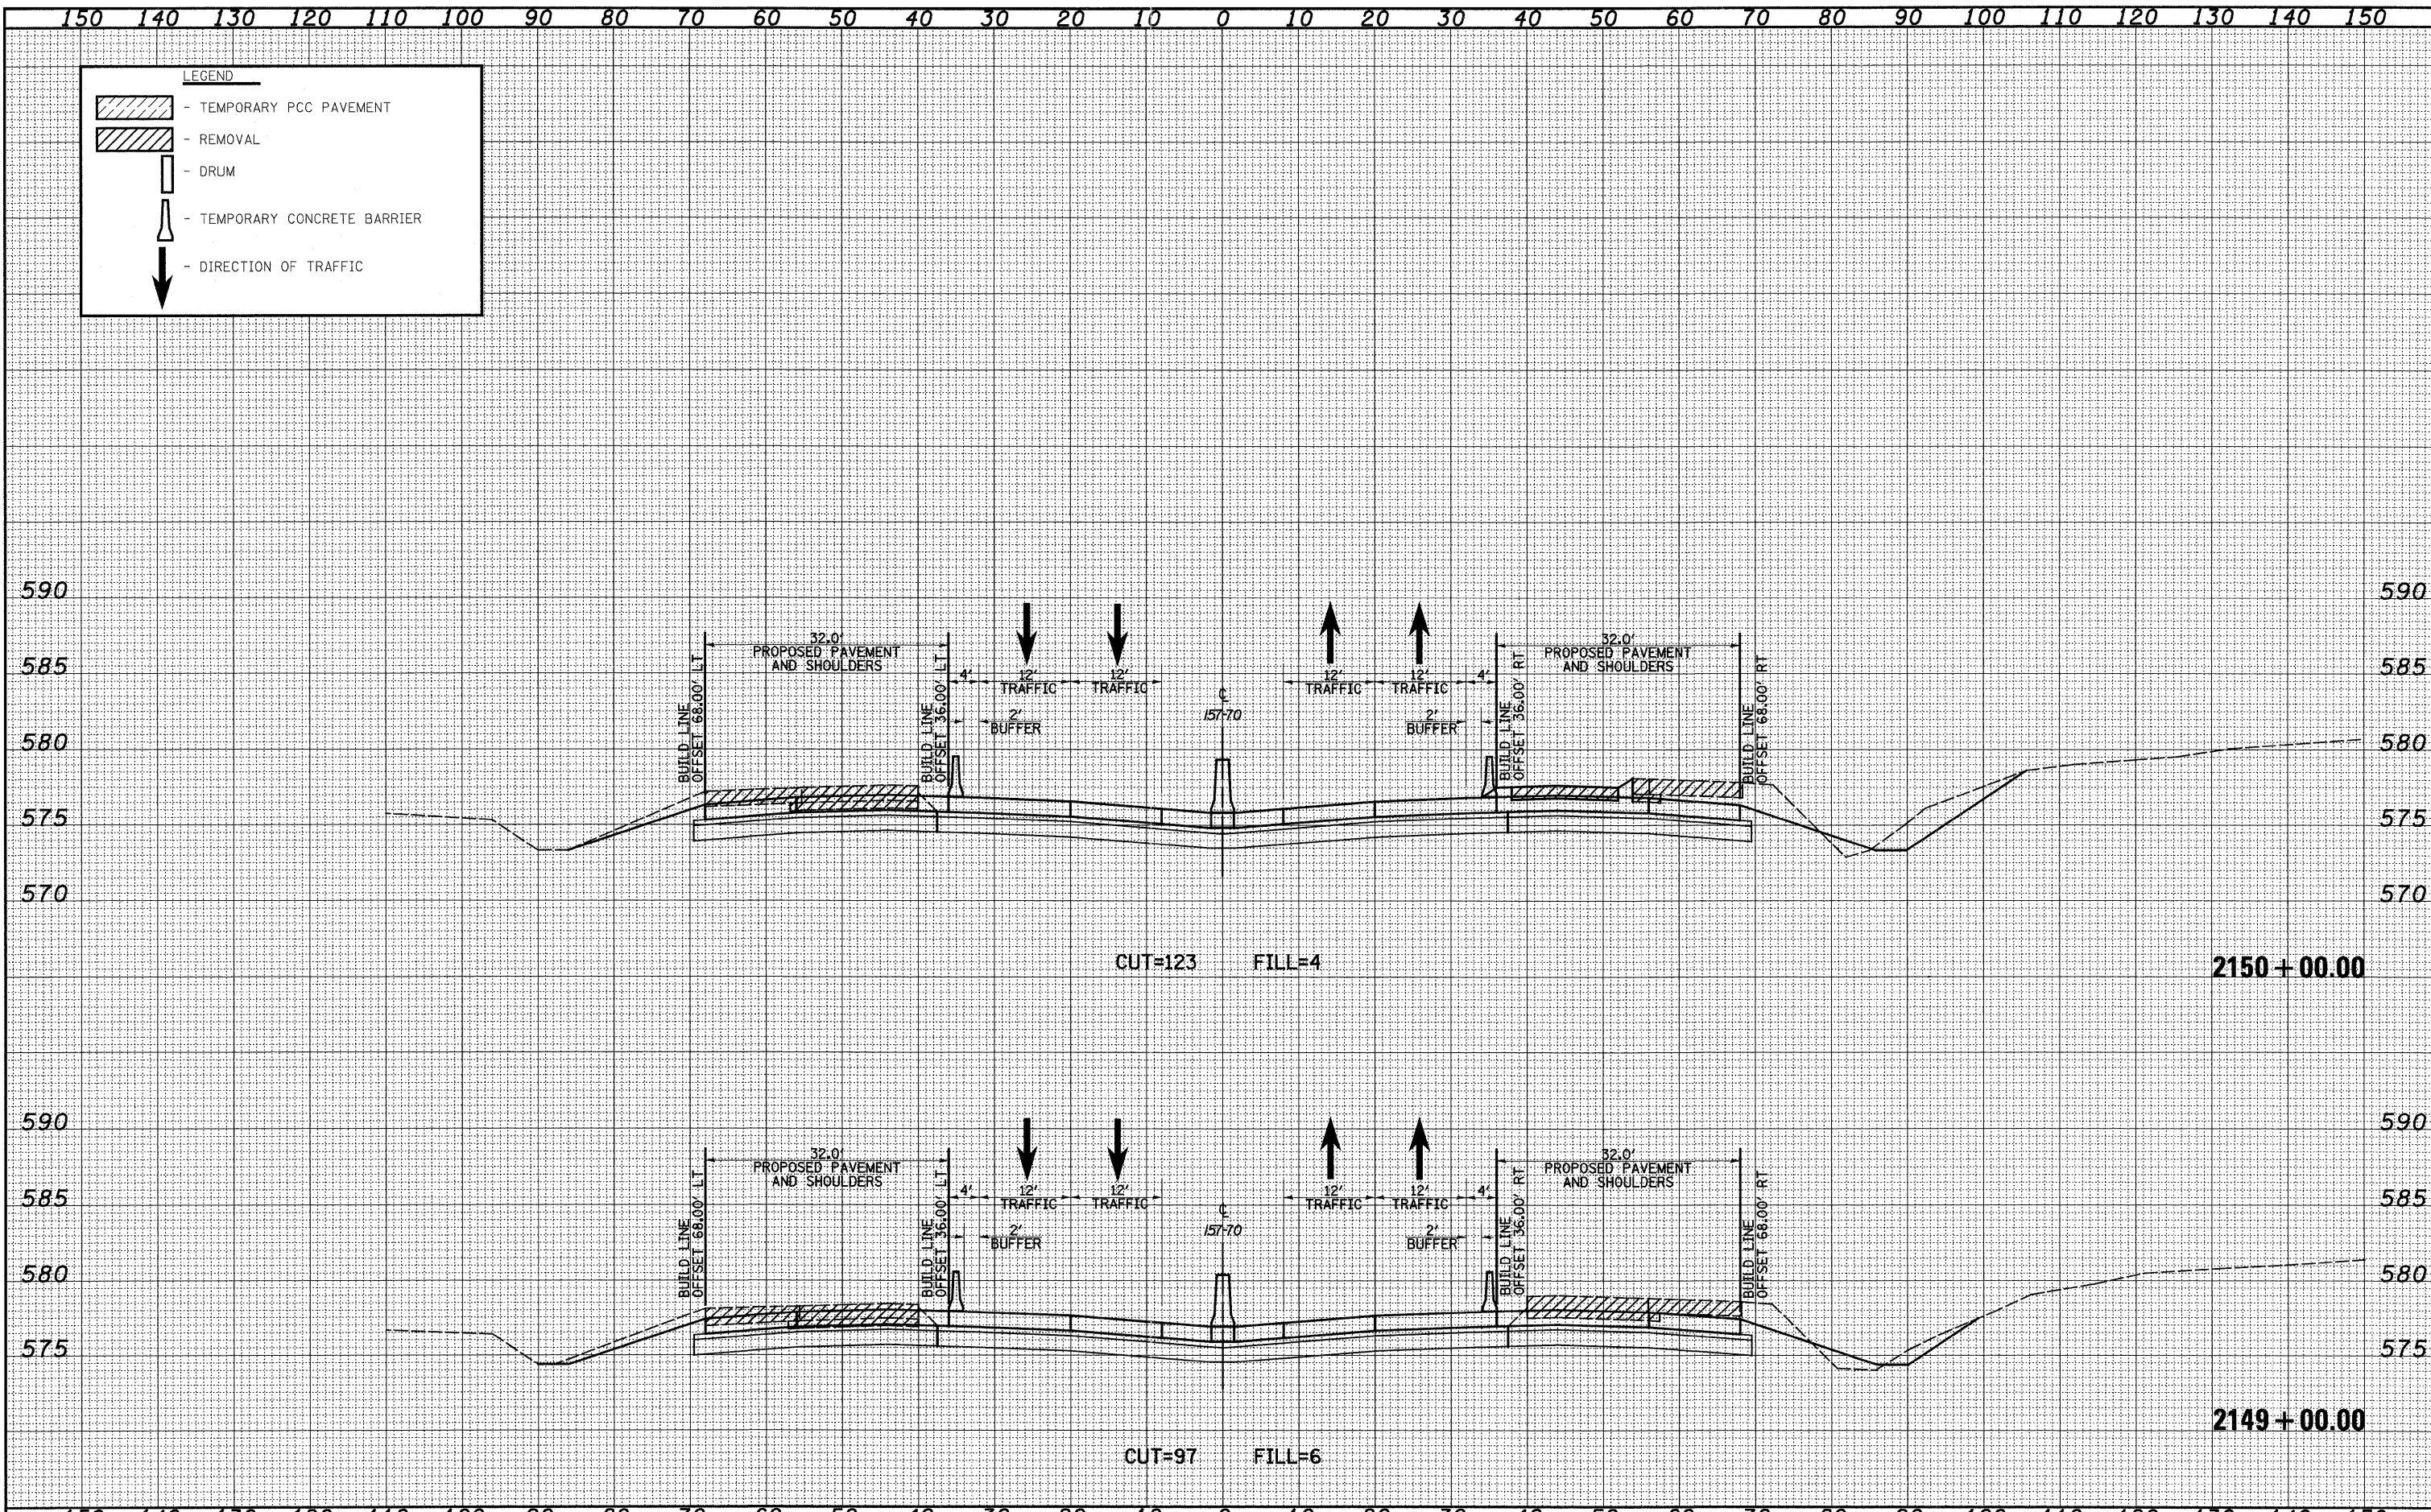


DATE	
BY	
SURVEYED	
PLOTTED	
NOTE BOOK	
AREAS CHECKED	

DATE	
BY	
SURVEYED	
PLOTTED	
NOTE BOOK	
AREAS CHECKED	

**LEGEND**

-  - TEMPORARY PCC PAVEMENT
-  - REMOVAL
-  - DRUM
-  - TEMPORARY CONCRETE BARRIER
-  - DIRECTION OF TRAFFIC



FILE NAME =	USER NAME = #USER#	DESIGNED - JWS	REVISED -	<b>STATE OF ILLINOIS</b> <b>DEPARTMENT OF TRANSPORTATION</b>	<b>MAINTENANCE OF TRAFFIC - 157/70 (STAGE 2)</b>	F.A.I. RTE.	SECTION	COUNTY	TOTAL SHEETS	SHEET NO.
#FILES	PLLOT SCALE = #SCALE#	DRAWN - LEC	REVISED -			57/70	(25-3,4)R	EFFINGHAM	1098	974
	PLLOT DATE = #DATE#	CHECKED - BRM	REVISED -			CONTRACT NO. 74299				
		DATE - 4-01-08	REVISED -			SCALE: 1"=10'			FED. ROAD DIST. NO.	ILLINOIS FED. AID PROJECT
		SHEET NO. 16 OF 86 SHEETS			STA. 2149+00.00 TO STA. 2150+00.00					