


DATE	
BY	
FINAL SURVEY	
NOTE BOOK	
NO.	
TEMPLE	
AREAS CHECKED	

DATE	
BY	
ORIGINAL SURVEY	
NOTE BOOK	
NO.	
TEMPLE	
AREAS CHECKED	

**LEGEND**

- TEMPORARY PCC PAVEMENT
- REMOVAL
- DRUM
- TEMPORARY CONCRETE BARRIER
- DIRECTION OF TRAFFIC

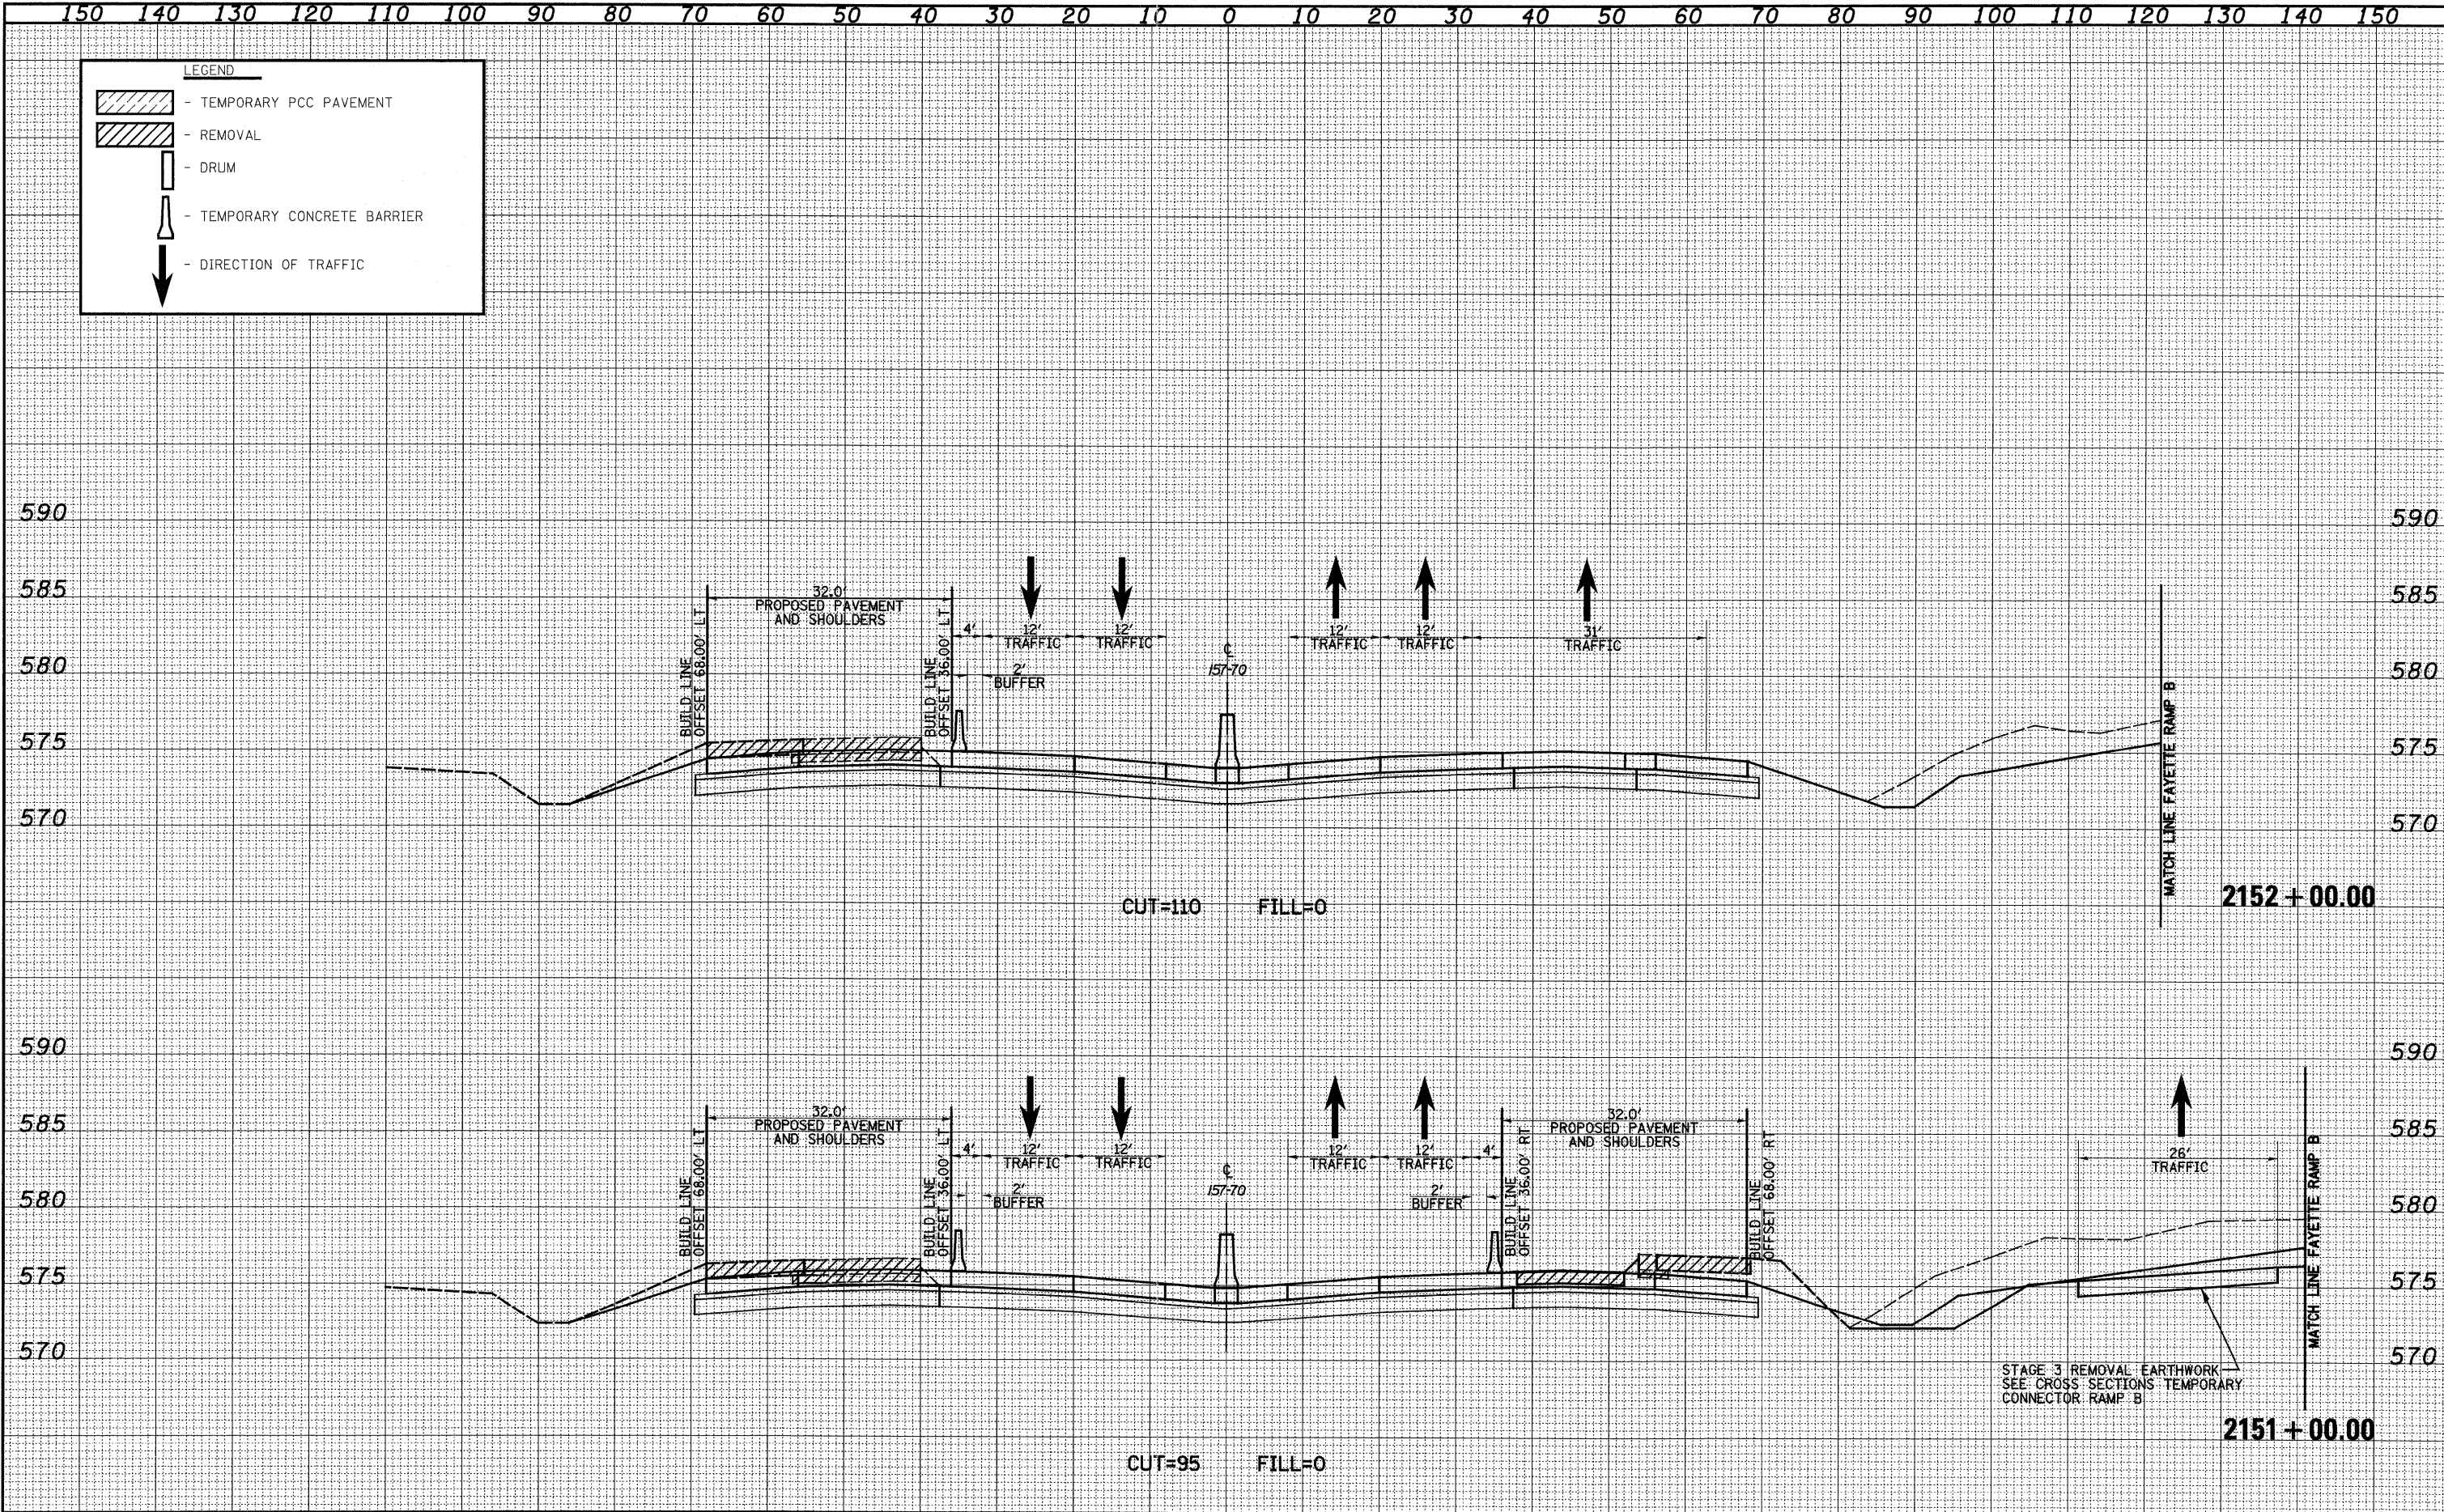

FILE NAME =	USER NAME = #USER#	DESIGNED - JWS	REVISED -	<b>STATE OF ILLINOIS DEPARTMENT OF TRANSPORTATION</b>	<b>MAINTENANCE OF TRAFFIC - 157/70 (STAGE 2)</b>	F.A.I. RTE.	SECTION	COUNTY	TOTAL SHEETS	SHEET NO.	
#LES		DRAWN - LEC	REVISED -		SCALE: 1"=10'	SHEET NO. 17 OF 86 SHEETS	57/70	(25-3,4R)	EFFINGHAM	1098	975
		CHECKED - BRM	REVISED -		STA. 2151+00.00 TO STA. 2152+00.00	FED. ROAD DIST. NO.					
		DATE - 4-01-08	REVISED -			ILLINOIS FED. AID PROJECT					