
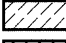
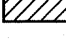

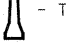

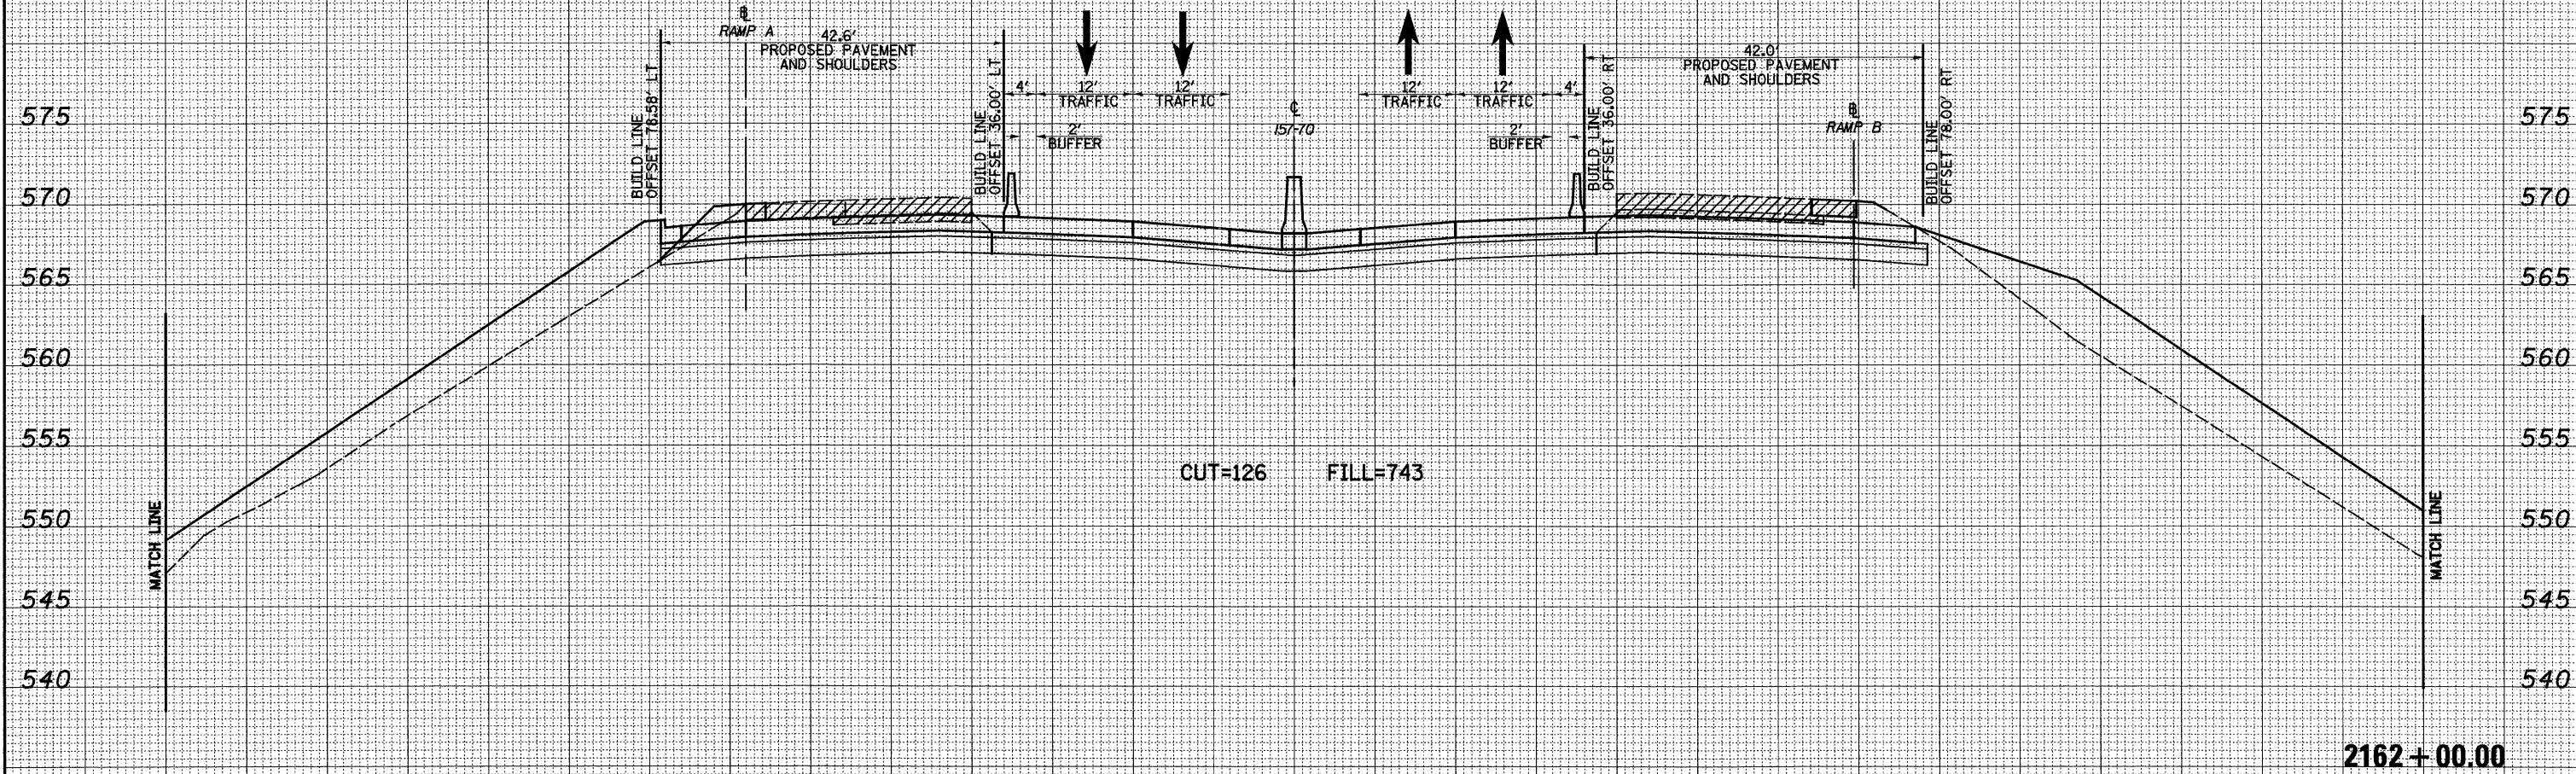
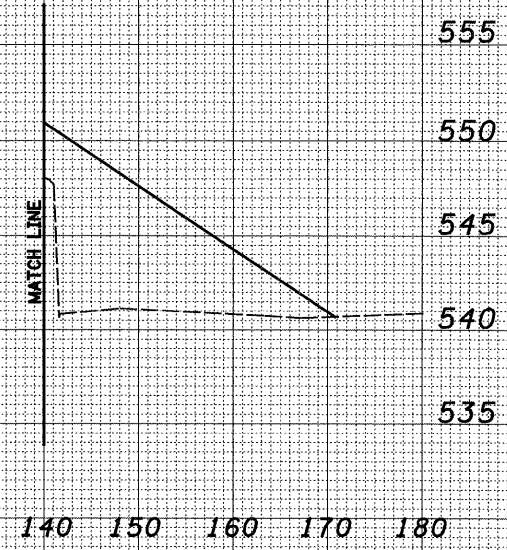
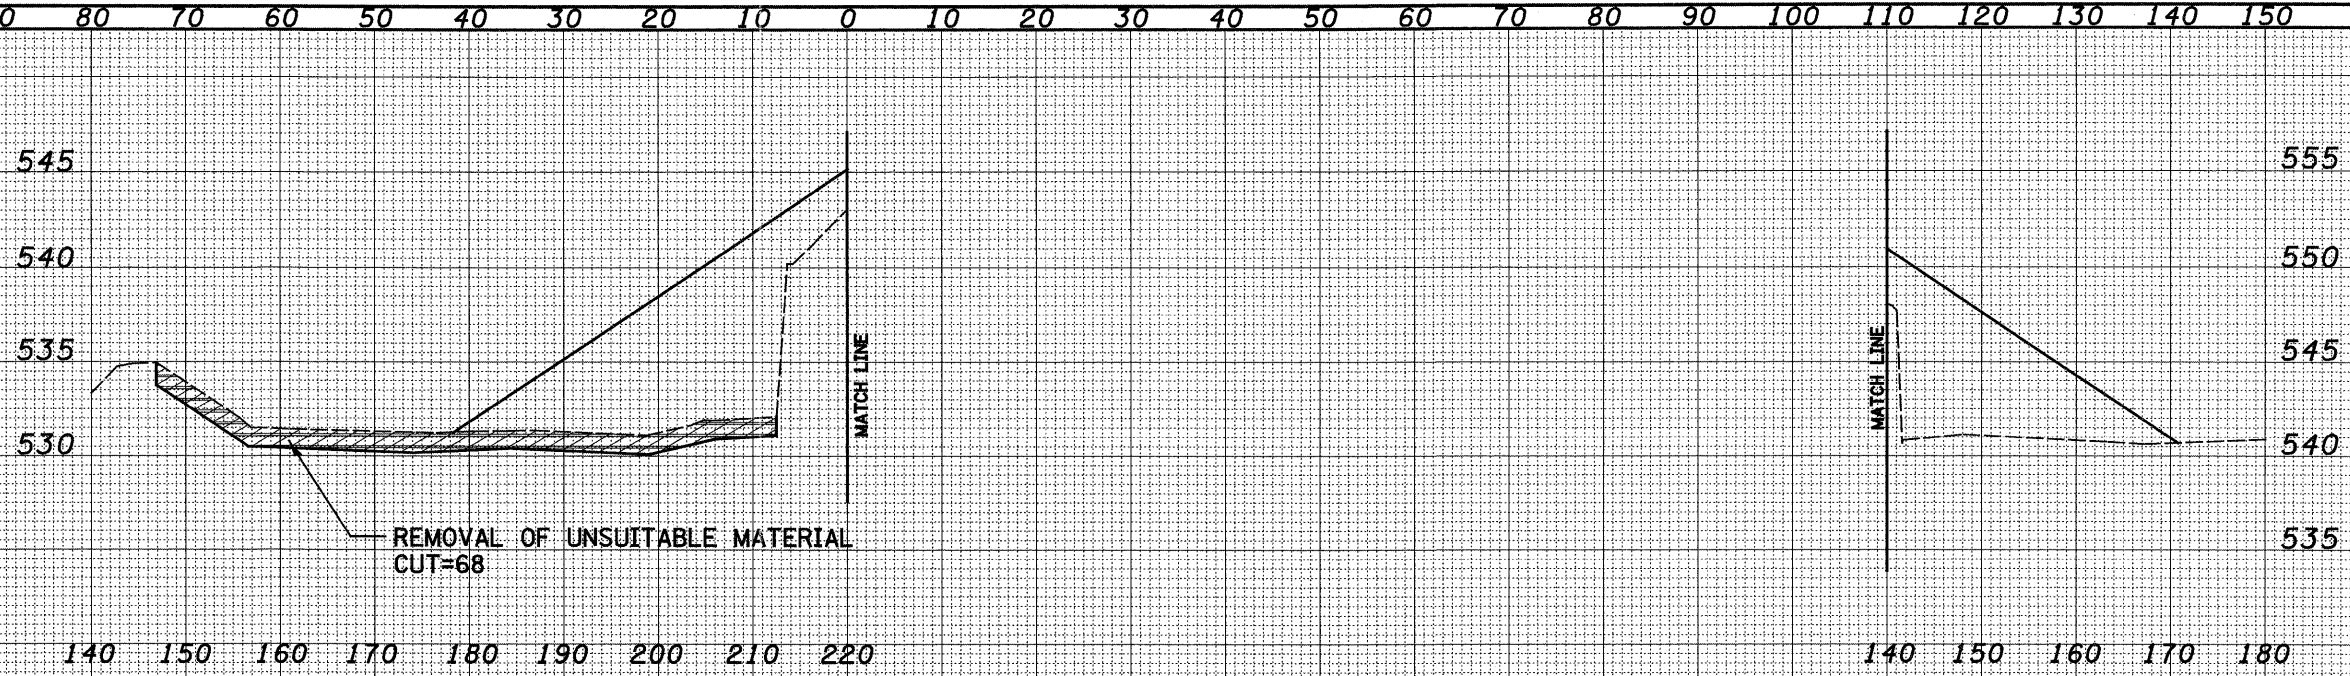


DATE	
BY	
SURVEYED	
TEMPLATE	
AREAS CHECKED	
NO.	
FINAL SURVEY	
NOTE BOOK	
NO.	

DATE	
BY	
SURVEYED	
TEMPLATE	
AREAS CHECKED	
NO.	
ORIGINAL SURVEY	
NOTE BOOK	
NO.	

**LEGEND**

-  - REMOVAL OF UNSUITABLE MATERIAL
-  - TEMPORARY PCC PAVEMENT
-  - REMOVAL
-  - DRUM
-  - TEMPORARY CONCRETE BARRIER
-  - DIRECTION OF TRAFFIC



FILE NAME	USER NAME = #USER*	DESIGNED - JWS	REVISED -	<b>STATE OF ILLINOIS DEPARTMENT OF TRANSPORTATION</b>	<b>MAINTENANCE OF TRAFFIC - 157/70 (STAGE 2)</b>			F.A.I. RTE.	SECTION	COUNTY	TOTAL SHEETS	SHEET NO.	
#FILE#	PLOT SCALE = #SCALE*	DRAWN - LEC	REVISED -					57/70	(25-3,4R)	EFFINGHAM	1098	982	
	PLOT DATE = #DATE*	CHECKED - BRM	REVISED -					CONTRACT NO. 74299					
		DATE - 4-01-08	REVISED -					SCALE: 1"=10'	SHEET NO. 24 OF 86 SHEETS	STA. 2162+00.00 TO STA. 2162+00.00	FED. ROAD DIST. NO.	ILLINOIS FED. AID PROJECT	