
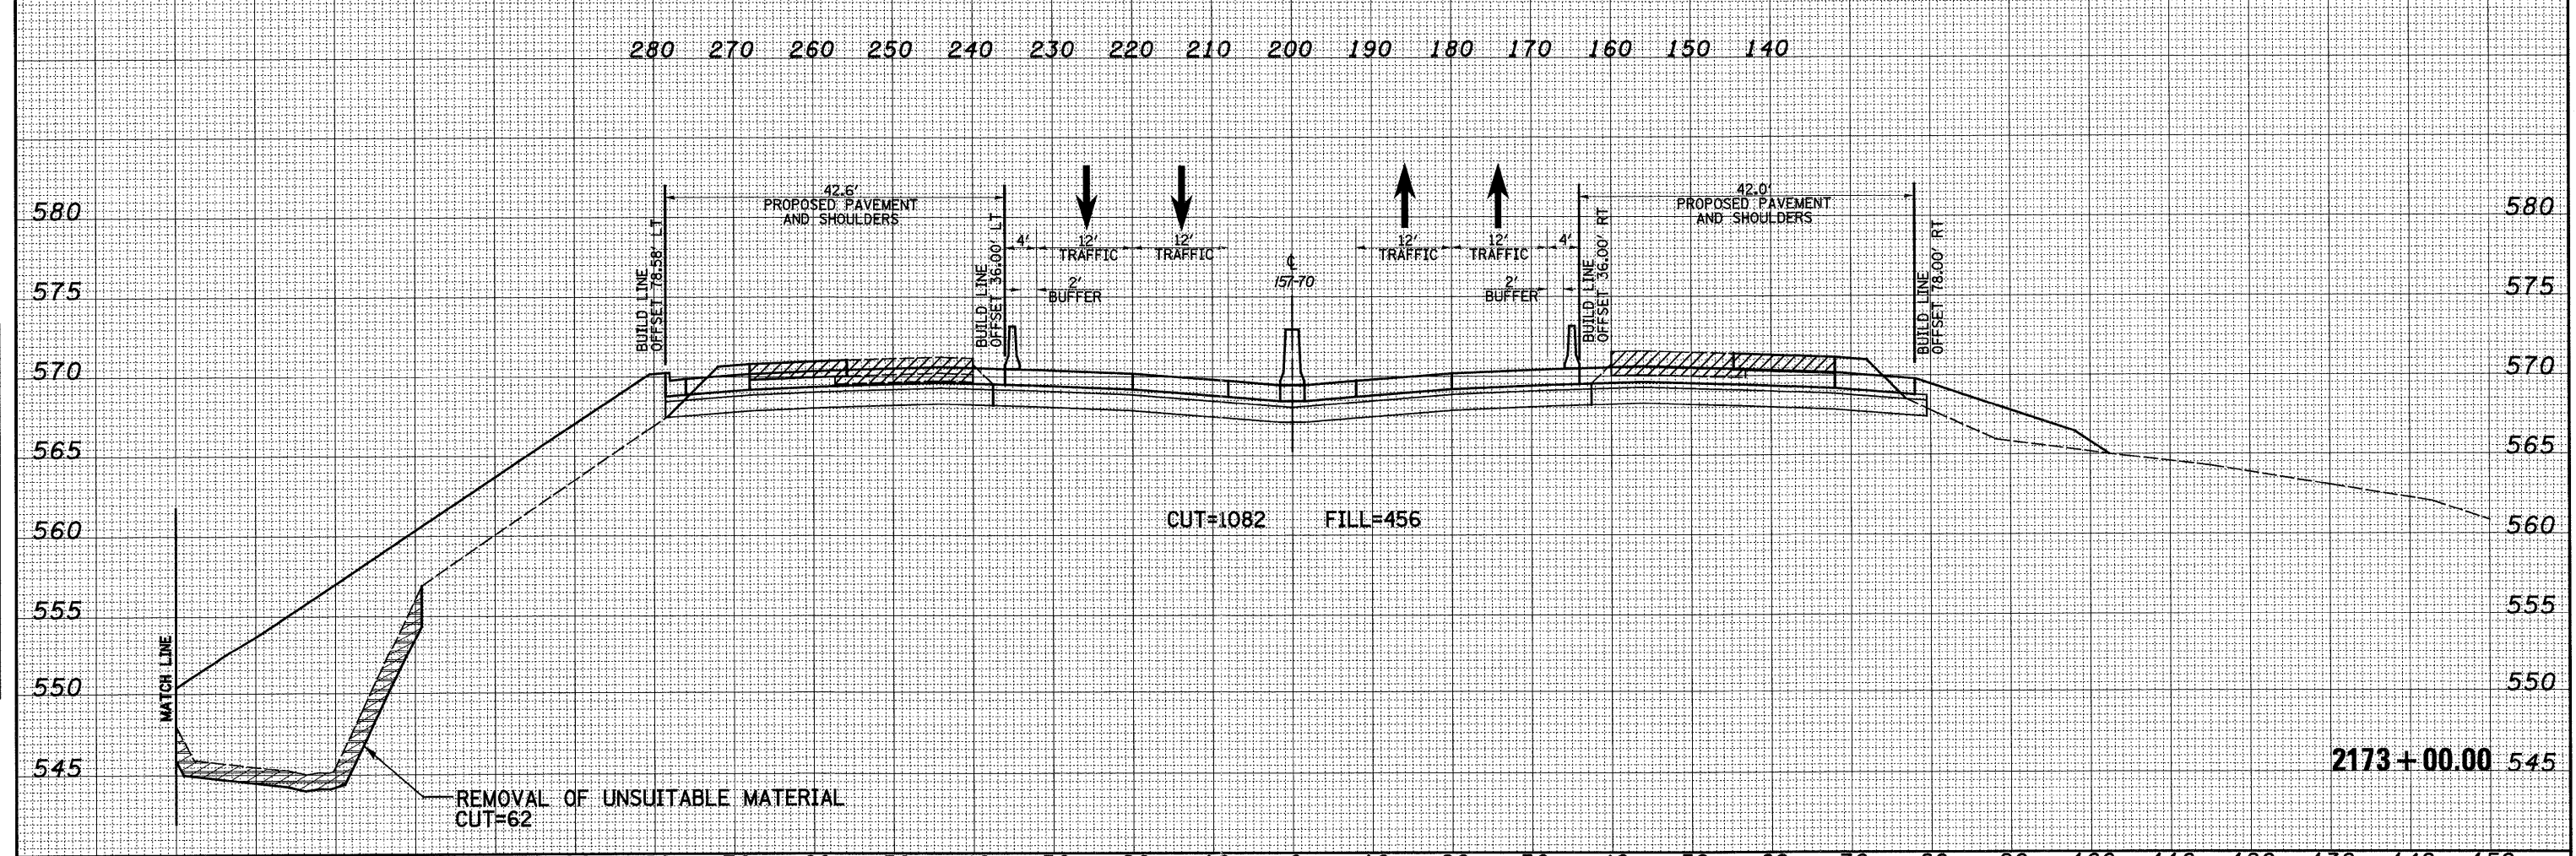


DATE	
BY	
FINAL SURVEY	SURVEYED
NOTE BOOK	PLOTTED
NO.	TEMPLATE
	AREAS
	CHECKED

DATE	
BY	
ORIGINAL SURVEY	SURVEYED
NOTE BOOK	PLOTTED
NO.	TEMPLATE
	AREAS
	CHECKED

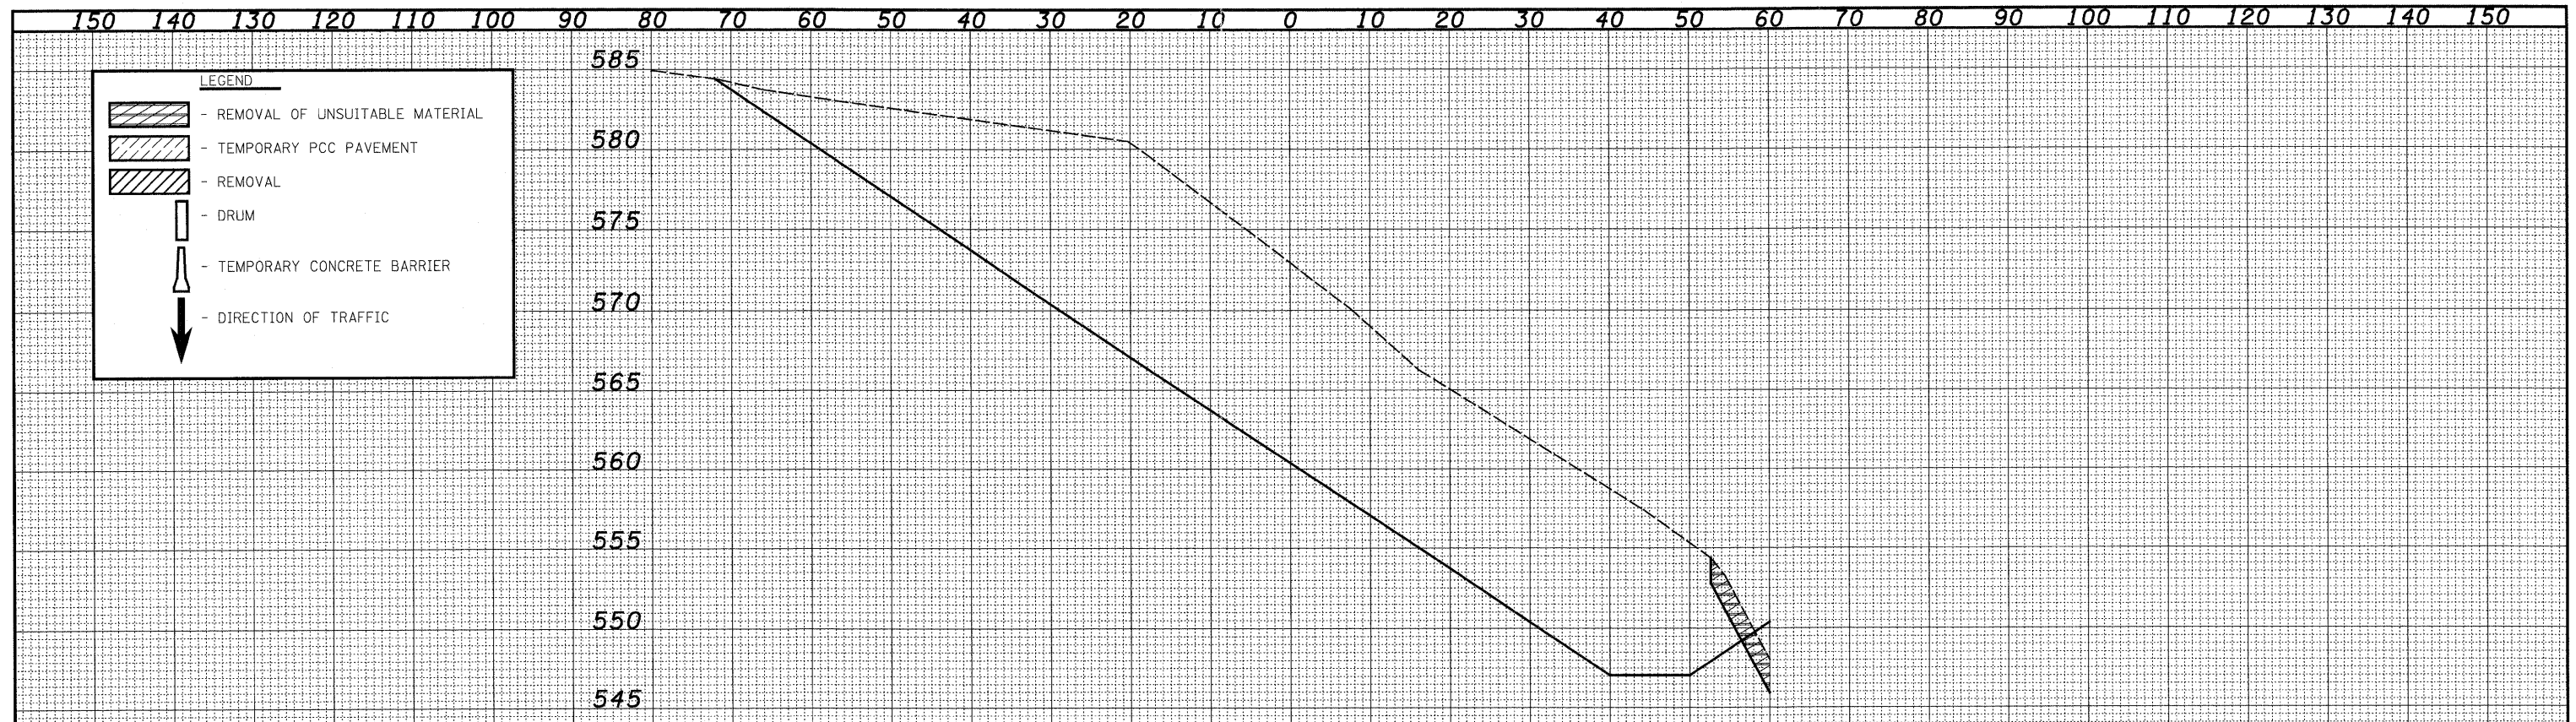

FILE NAME =	USER NAME = #USER*	DESIGNED - JWS	REVISED -	STATE OF ILLINOIS DEPARTMENT OF TRANSPORTATION	MAINTENANCE OF TRAFFIC - 157/70 (STAGE 2)		F.A.I. RTE.	SECTION	COUNTY	TOTAL SHEETS	SHEET NO.	
#FILE#		DRAWN - LEC	REVISED -		SCALE: 1"=10'	SHEET NO. 35 OF 86 SHEETS	STA. 2173+00.00 TO STA. 2173+00.00	57/70	(25-3,4R)	EFFINGHAM	1098	993
		CHECKED - BRM	REVISED -								CONTRACT NO. 74299	
		DATE - 4-01-08	REVISED -						ILLINOIS FED. AID PROJECT			