


DATE _____
 BY _____
 SURVEYED _____
 SURVEY _____
 NOTE BOOK _____
 TEMPLATE _____
 AREAS CHECKED _____
 NO. _____

DATE _____
 BY _____
 SURVEYED _____
 SURVEY _____
 NOTE BOOK _____
 TEMPLATE _____
 AREAS CHECKED _____
 NO. _____

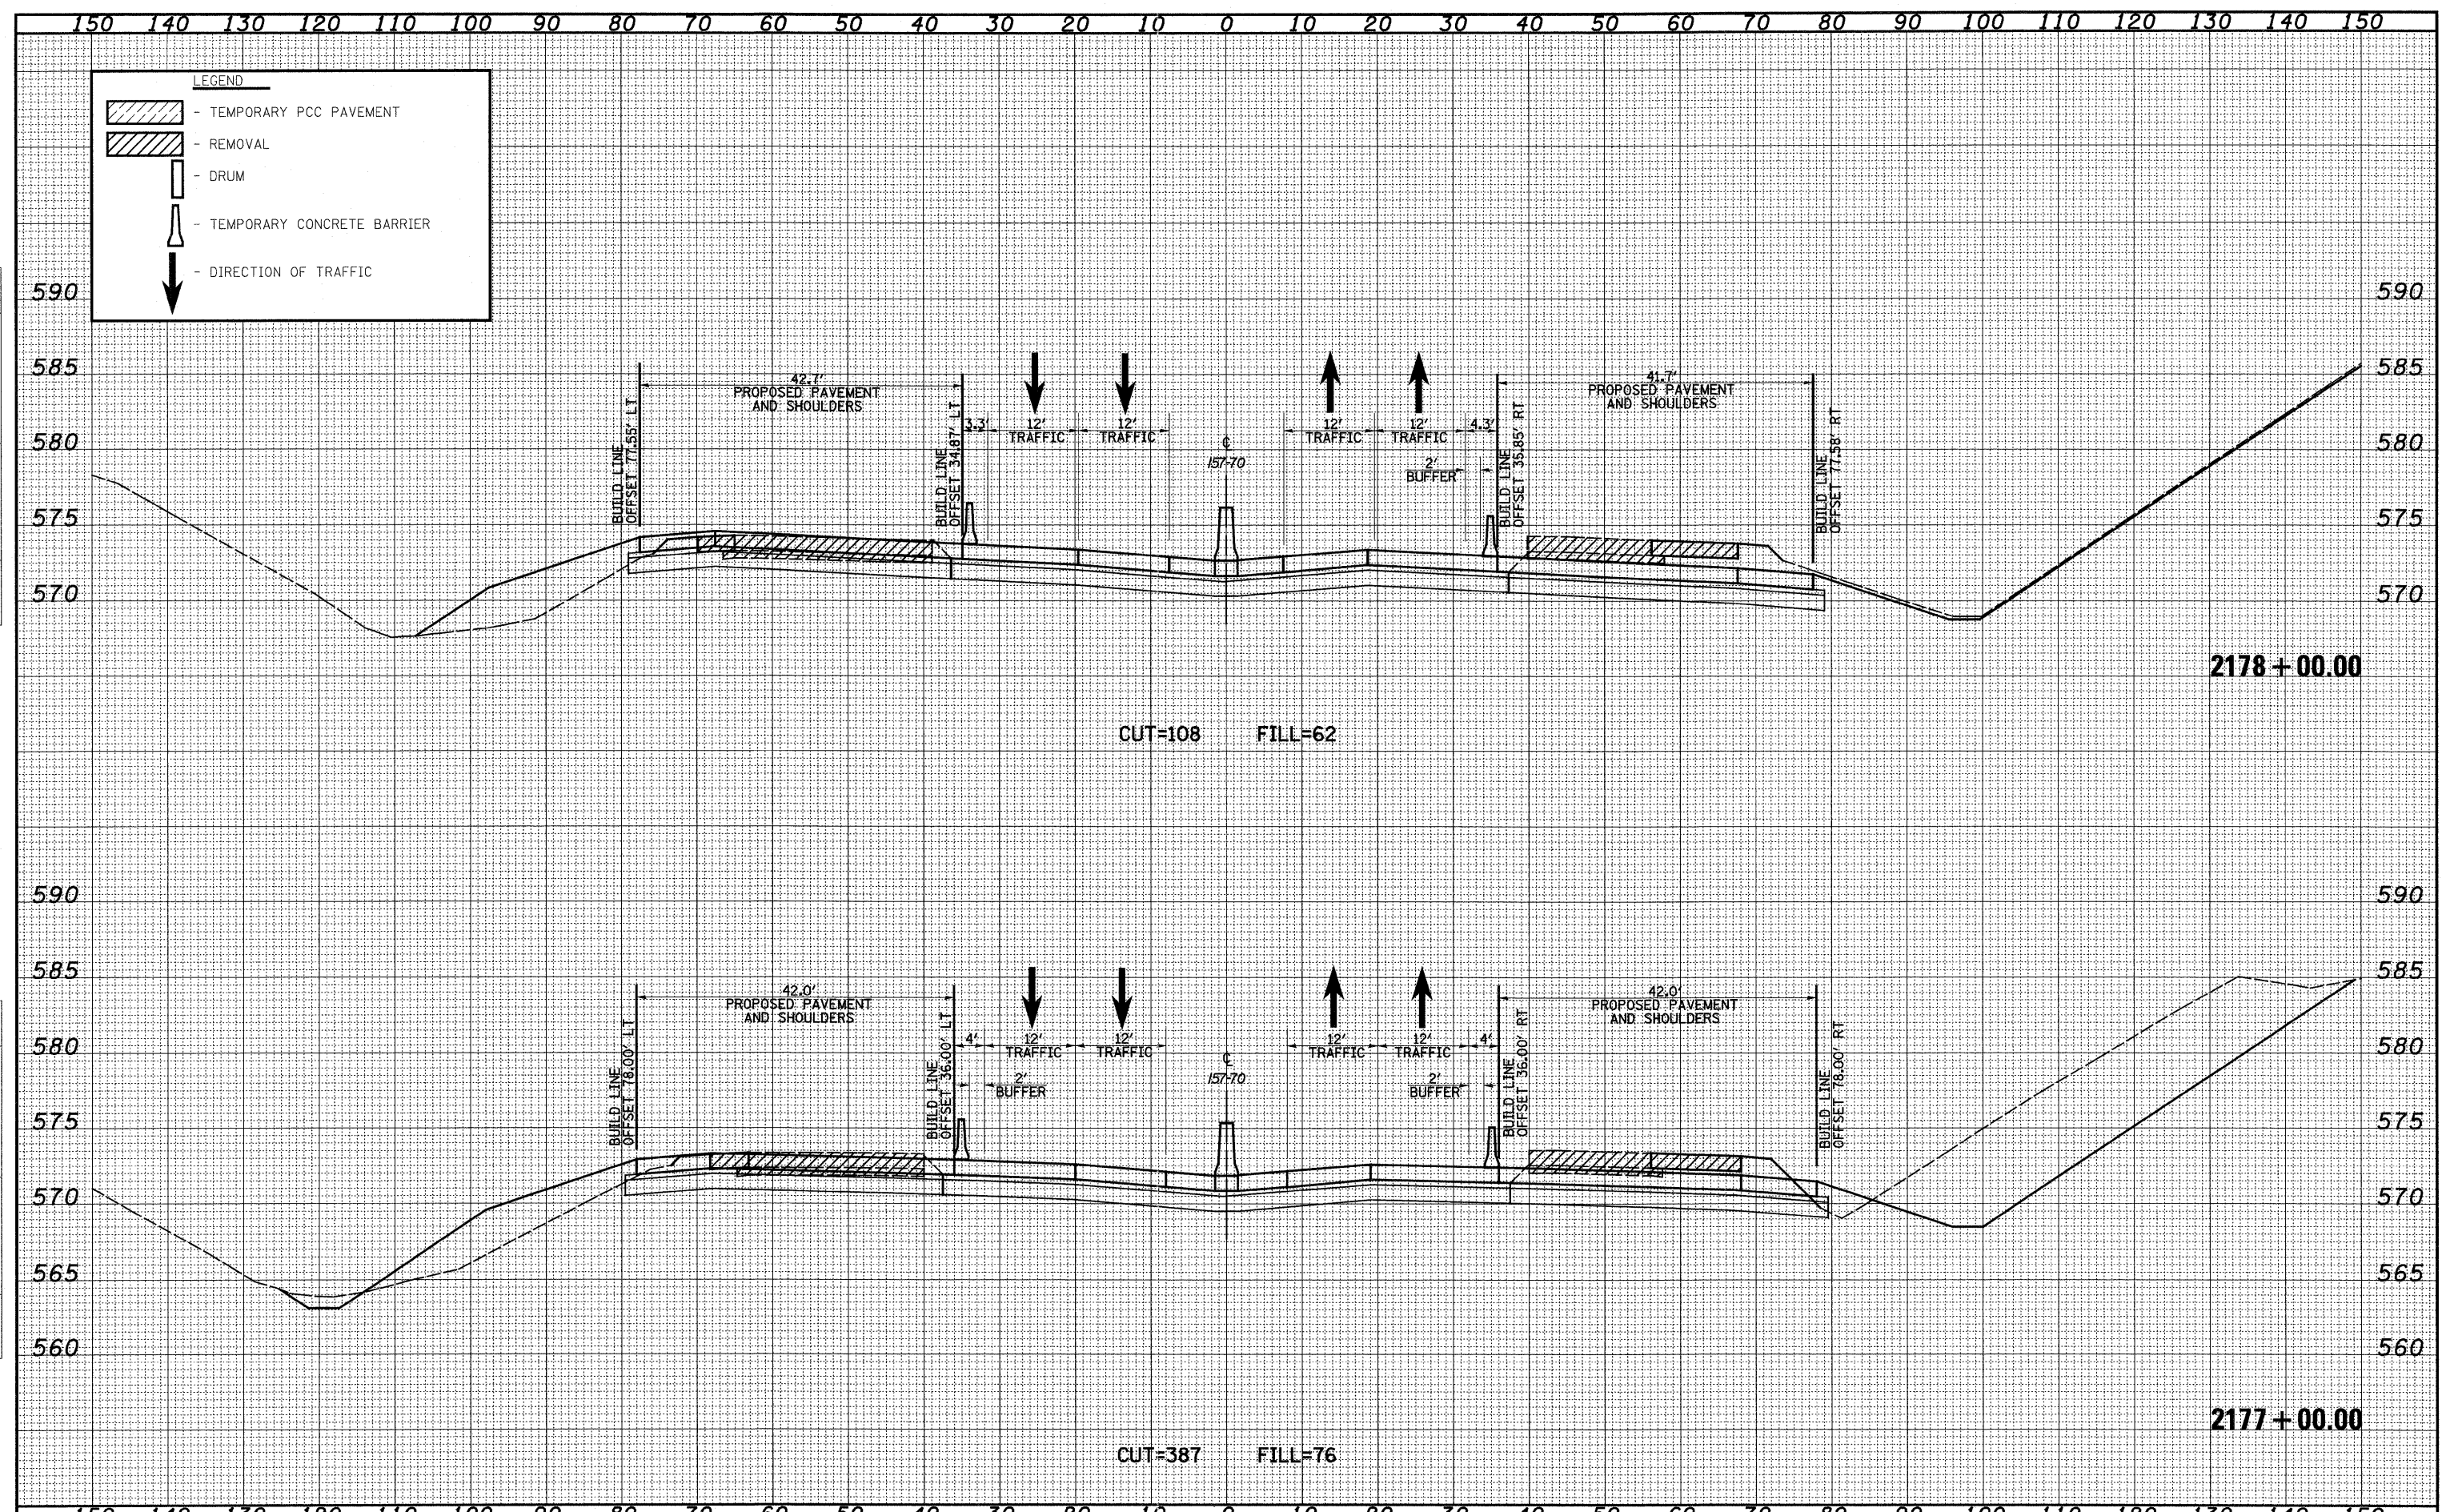

FILE NAME -	USER NAME - #USER*	DESIGNED - JWS	REVISED -	STATE OF ILLINOIS DEPARTMENT OF TRANSPORTATION	MAINTENANCE OF TRAFFIC - 157/70 (STAGE 2)		F.A.I. RTE.	SECTION	COUNTY	TOTAL SHEETS	SHEET NO.	
#FILE#		DRAWN - LEC	REVISED -		SCALE: 1"=10'	SHEET NO. 38 OF 86 SHEETS	STA. 2177+00.00 TO STA. 2178+00.00	57/70	(25-3,4R)	EFFINGHAM	1098	996
		CHECKED - BRM	REVISED -				FED. ROAD DIST. NO.	ILLINOIS FED. AID PROJECT		CONTRACT NO. 74299		
		DATE - 4-01-08	REVISED -									