

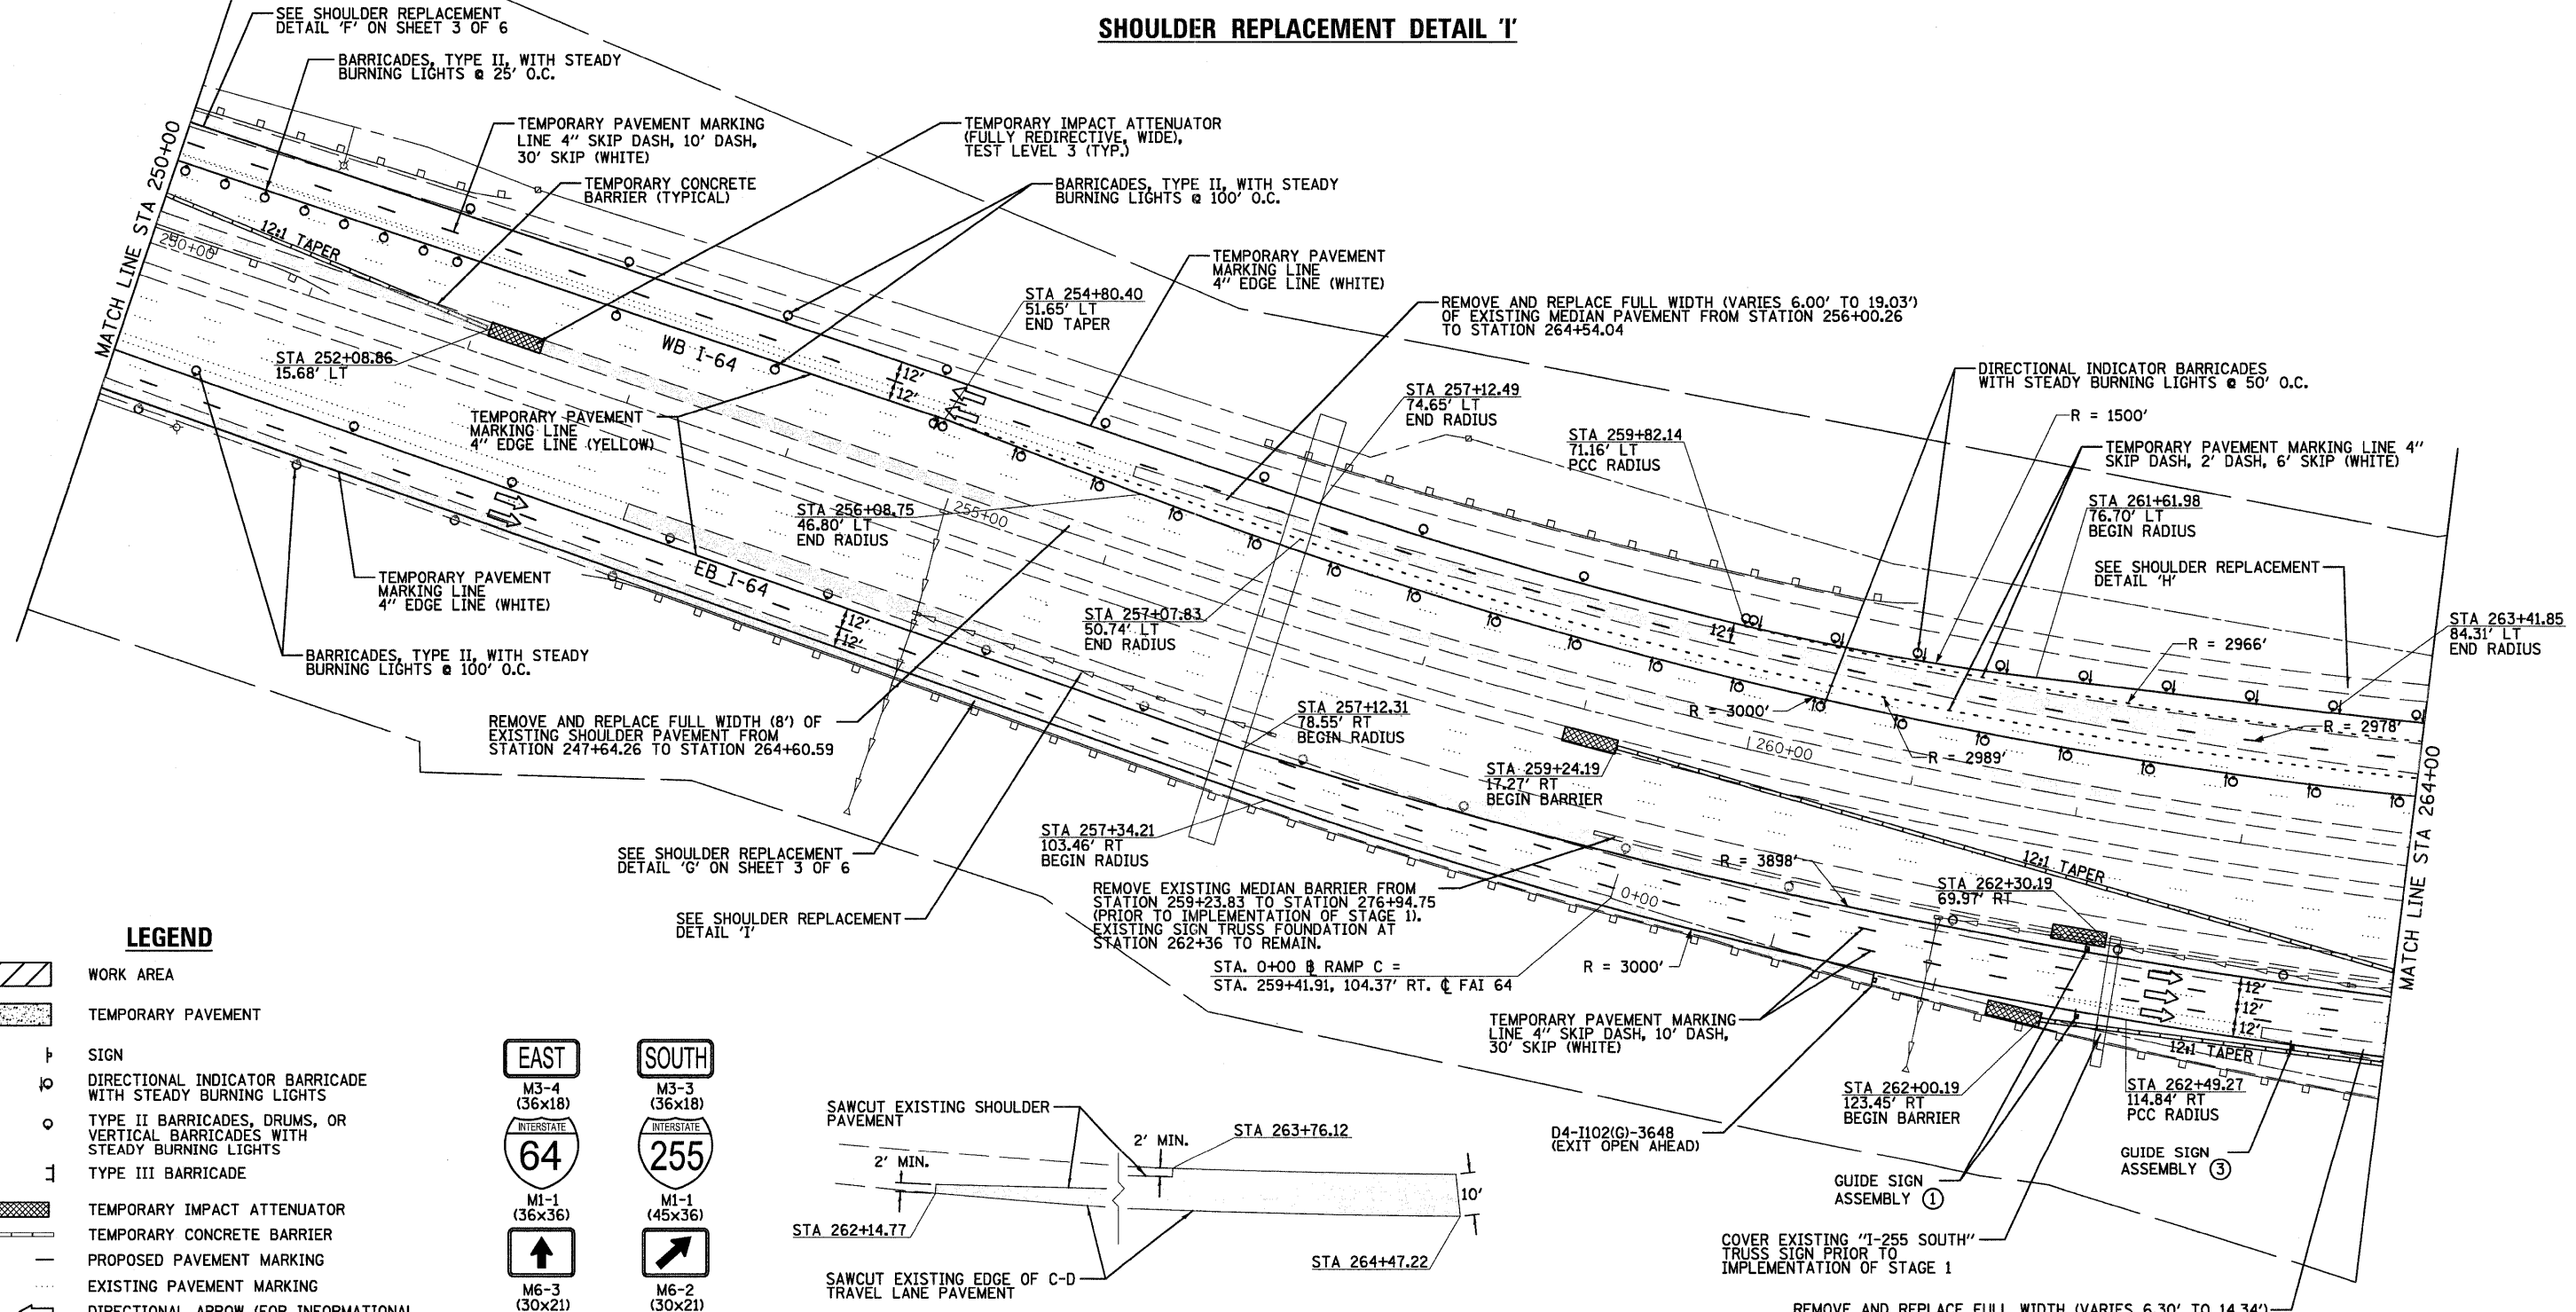


SHOULDER REPLACEMENT DETAIL 'I'

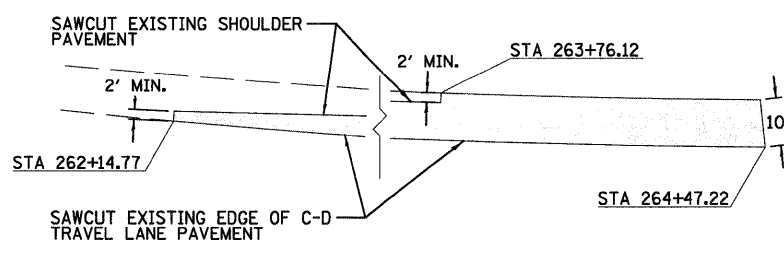

LEGEND

- WORK AREA
- TEMPORARY PAVEMENT
- SIGN
- DIRECTIONAL INDICATOR BARRICADE WITH STEADY BURNING LIGHTS
- TYPE II BARRICADES, DRUMS, OR VERTICAL BARRICADES WITH STEADY BURNING LIGHTS
- TYPE III BARRICADE
- TEMPORARY IMPACT ATTENUATOR
- TEMPORARY CONCRETE BARRIER
- PROPOSED PAVEMENT MARKING
- EXISTING PAVEMENT MARKING
- DIRECTIONAL ARROW (FOR INFORMATIONAL PURPOSES ONLY, DO NOT PAINT ON ROADWAY)
- SHOULDER REPLACEMENT

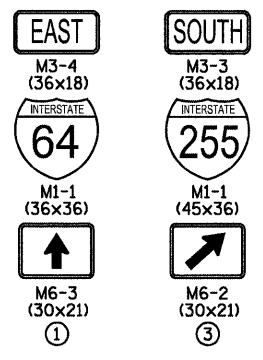

SHOULDER REPLACEMENT DETAIL 'H'

FILE NAME = DB76415-sh-t-Staging1-04.dgn

USER NAME = tbonnell	DESIGNED -	REVISED -
PLOT SCALE = 50.0000' / in.	DRAWN -	REVISED -
PLOT DATE = 11/17/2011	CHECKED -	REVISED -
	DATE -	REVISED -

**STATE OF ILLINOIS
DEPARTMENT OF TRANSPORTATION**

**SUGGESTED STAGES OF CONSTRUCTION AND
TRAFFIC CONTROL - STAGE 1**

SCALE: 1"=50' SHEET NO. 4 OF 6 SHEETS STA. 250+00 TO STA. 264+00

F.A.I. RTE.	SECTION	COUNTY	TOTAL SHEETS	SHEET NO.
64	82-(3,4)RS	ST. CLAIR	167	39
CONTRACT NO. 76415				
FED. ROAD DISTRICT 8 ILLINOIS FED. AID PROJECT				