

REMOVE AND REPLACE FULL WIDTH (8') OF EXISTING SHOULDER PAVEMENT TO STATION 265+72.09

SHOULDER REPLACEMENT DETAIL 'L'


STA. 0+00 @ RAMP F =
STA. 1055+31.03, 121.32' RT. @ FAI 255

STA. 11+28.17 @ RAMP F =
STA. 286+42.24, 116' LT. @ FAI 64

STA. 0+00 @ RAMP G =
STA. 284+32.30, 119.06' RT. @ FAI 64

STA. 27+23.69 @ RAMP H =
STA. 293+40.40, 126' RT. @ FAI 64

REMOVE AND REPLACE FULL WIDTH (VARIES 3.95' TO 9.03') OF EXISTING SHOULDER PAVEMENT TO STATION 270+17.34

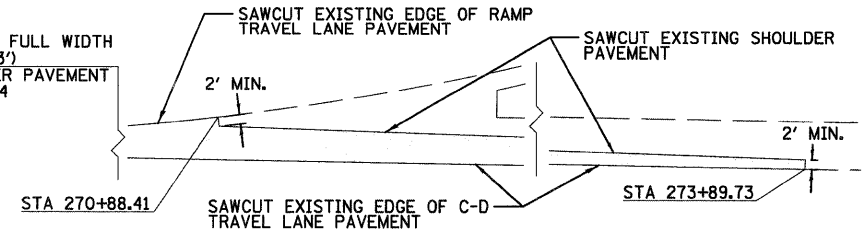

SHOULDER REPLACEMENT DETAIL 'M'

LEGEND

- WORK AREA
- TEMPORARY PAVEMENT
- SIGN
- DIRECTIONAL INDICATOR BARRICADE WITH STEADY BURNING LIGHTS
- TYPE II BARRICADES, DRUMS, OR VERTICAL BARRICADES WITH STEADY BURNING LIGHTS
- TYPE III BARRICADE
- TEMPORARY IMPACT ATTENUATOR
- TEMPORARY CONCRETE BARRIER
- PROPOSED PAVEMENT MARKING
- EXISTING PAVEMENT MARKING
- DIRECTIONAL ARROW (FOR INFORMATIONAL PURPOSES ONLY, DO NOT PAINT ON ROADWAY)
- SHOULDER REPLACEMENT

FILE NAME =
DB76415-shr-Staging1-06.dgn

USER NAME = tbonnell
PLOT SCALE = 50.0000' / 1" =
PLOT DATE = 11/17/2011

DESIGNED -	REVISED -
DRAWN -	REVISED -
CHECKED -	REVISED -
DATE -	REVISED -

STATE OF ILLINOIS
DEPARTMENT OF TRANSPORTATION

SUGGESTED STAGES OF CONSTRUCTION AND TRAFFIC CONTROL - STAGE 1
SCALE: 1"=50' SHEET NO. 6 OF 6 SHEETS STA. 278+00 TO STA. 293+00

F.A.I. RTE.	SECTION	COUNTY	TOTAL SHEETS	SHEET NO.
64	82-(3,4)RS	ST. CLAIR	167	41
CONTRACT NO. 76415				
FED. ROAD DISTRICT 8 ILLINOIS FED. AID PROJECT				