
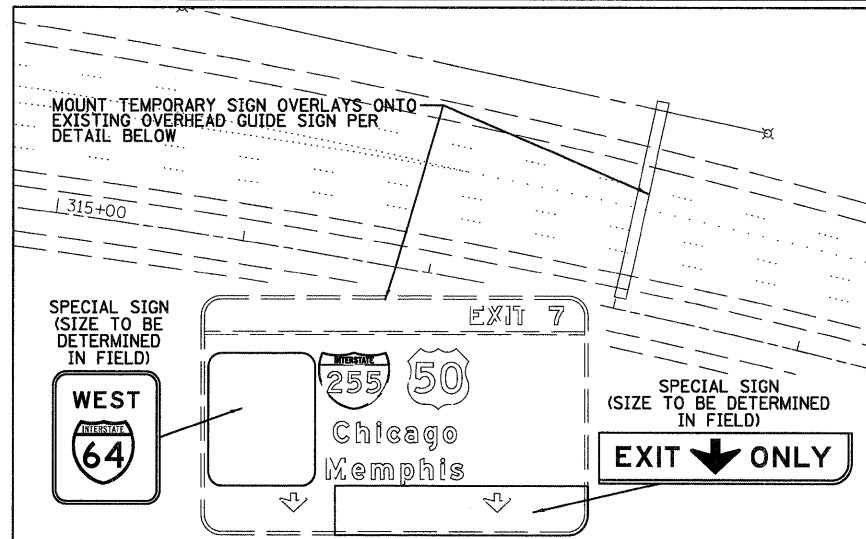


MATCH LINE STA 278+00

LEGEND

- WORK AREA
- TEMPORARY PAVEMENT
- SIGN
- DIRECTIONAL INDICATOR BARRICADE WITH STEADY BURNING LIGHTS
- TYPE II BARRICADES, DRUMS, OR VERTICAL BARRICADES WITH STEADY BURNING LIGHTS
- TYPE III BARRICADE
- TEMPORARY IMPACT ATTENUATOR
- TEMPORARY CONCRETE BARRIER
- PROPOSED PAVEMENT MARKING
- EXISTING PAVEMENT MARKING
- DIRECTIONAL ARROW (FOR INFORMATIONAL PURPOSES ONLY, DO NOT PAINT ON ROADWAY)

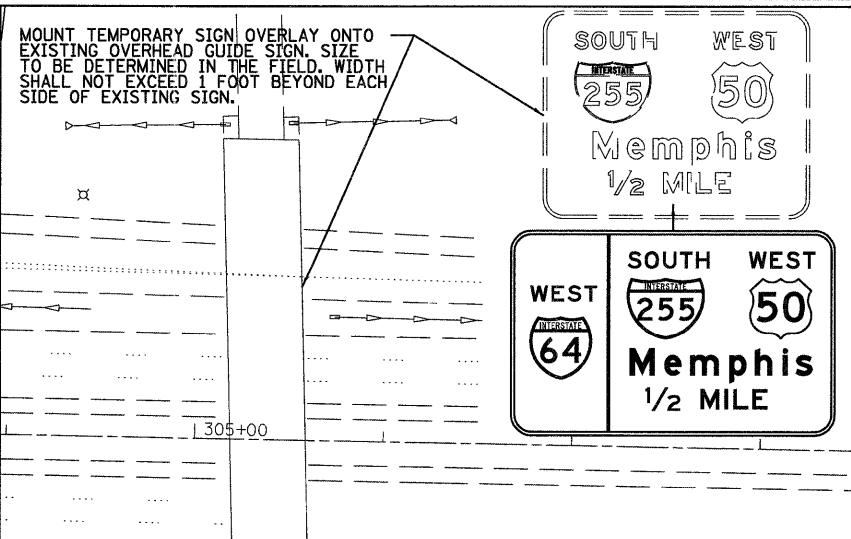

FILE NAME = D876415-shit-Staging2-06.dgn	USER NAME = tborrell	DESIGNED -	REVISED -
		DRAWN -	REVISED -
		CHECKED -	REVISED -
		DATE -	REVISED -

STATE OF ILLINOIS
DEPARTMENT OF TRANSPORTATION

SUGGESTED STAGES OF CONSTRUCTION AND
TRAFFIC CONTROL - STAGE 2

SCALE: 1"=50' SHEET NO. 6 OF 6 SHEETS STA. 278+00 TO STA. 293+00

F.A.I. RTE. 64	SECTION 82-(3,4)RS	COUNTY ST. CLAIR	TOTAL SHEETS 167	SHEET NO. 50
CONTRACT NO. 76415				
FED. ROAD DISTRICT 8 ILLINOIS FED. AID PROJECT				