



EASTBOUND ROADWAY, INSIDE ELEVATION OF SOUTH PARAPET

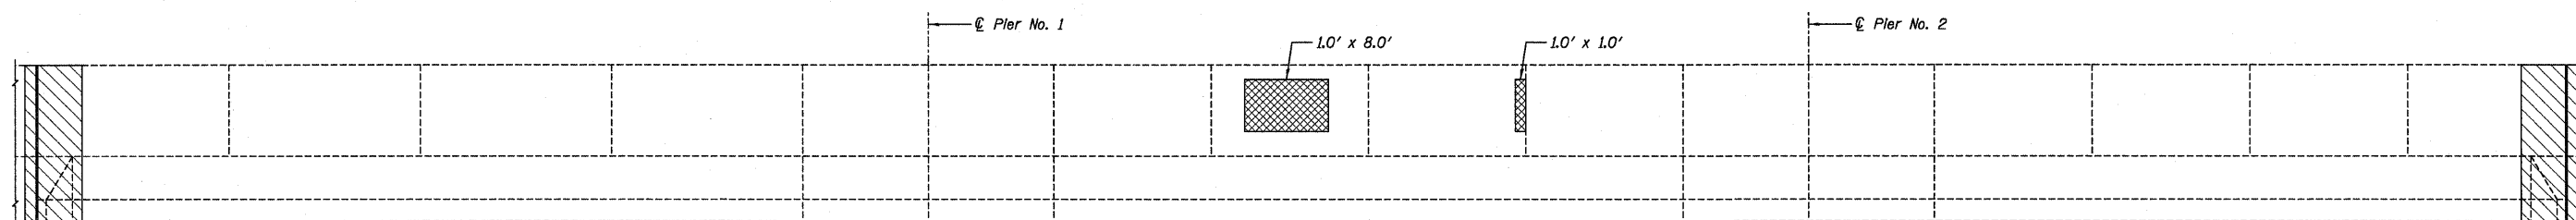

WESTBOUND ROADWAY, INSIDE ELEVATION OF NORTH PARAPET

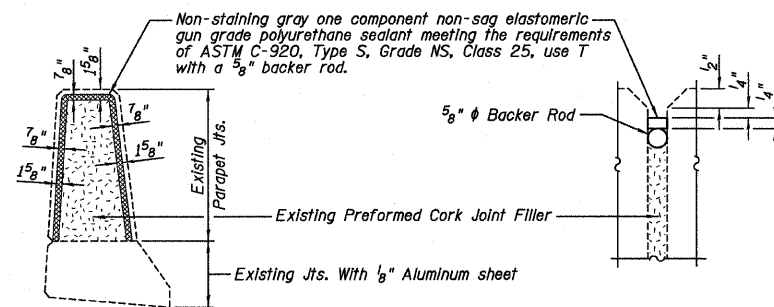

PARAPET JOINT DETAILS
(15 joints per parapet)

LEGEND

- Structural Repair of Concrete (Depth Equal to or Less than 5 Inches)
- Concrete Removal for Expansion Joint Replacement, see Sheets A7 thru A10

BILL OF MATERIAL

ITEM	UNIT	082-0167	082-0168	TOTAL
Protective Coat	Sq. Yd.	236	229	465
Structural Repair of Concrete (Depth Equal to or Less than 5 Inches)	Sq. Ft.	12	9	21
Joint Sealer	Foot	125	125	250

NOTE:

Elevations of Parapet Views are exaggerated vertically.

Farnsworth
GROUP, INC.
2709 McGraw Drive
Bloomington, Illinois 61704
309/663-8435, 309/663-1571 fax

DESIGNED - JCZ	REVISED
CHECKED - JML	REVISED
DRAWN - DJM/JWK	REVISED
CHECKED - MSW	REVISED
DATE - 12/05/11	

STATE OF ILLINOIS
DEPARTMENT OF TRANSPORTATION

PARAPET REPAIR
STRUCTURE NO. 082-0167 (E.B.)
STRUCTURE NO. 082-0168 (W.B.)

SHEET NO. A6 OF 21 SHEETS

F.A.I. RTE.	SECTION	COUNTY	TOTAL SHEETS	SHEET NO.
64	82-(3,4)RS	ST. CLAIR	167	106
				CONTRACT NO. 76415
ILLINOIS FED. AID PROJECT				